


GROUND FLOOR PLAN
SCALE 1:100

 

Revision description	Date	Check	Rev
----------------------	------	-------	-----


STUDIO
www.gf-studio.com
Unit 1 Office 7 - Hawthorn Business Park
165 Granville Road, London, NW2 2AZ
T: +44 (0) 208 123 53 20
E: info@gf-studio.com

Project
14 BRAMPTON GROVE,
LONDON, NW4 4AG


Drawing
PROPOSED GROUND FLOOR PLAN

Drawn	Date	Scale
GO	29/01/2024	1:100@A3
Job number	Drawing number	Revision
2214	GA 03 100	A

COPYRIGHT 2024 GF STUDIO LIMITED ALL RIGHTS RESERVED

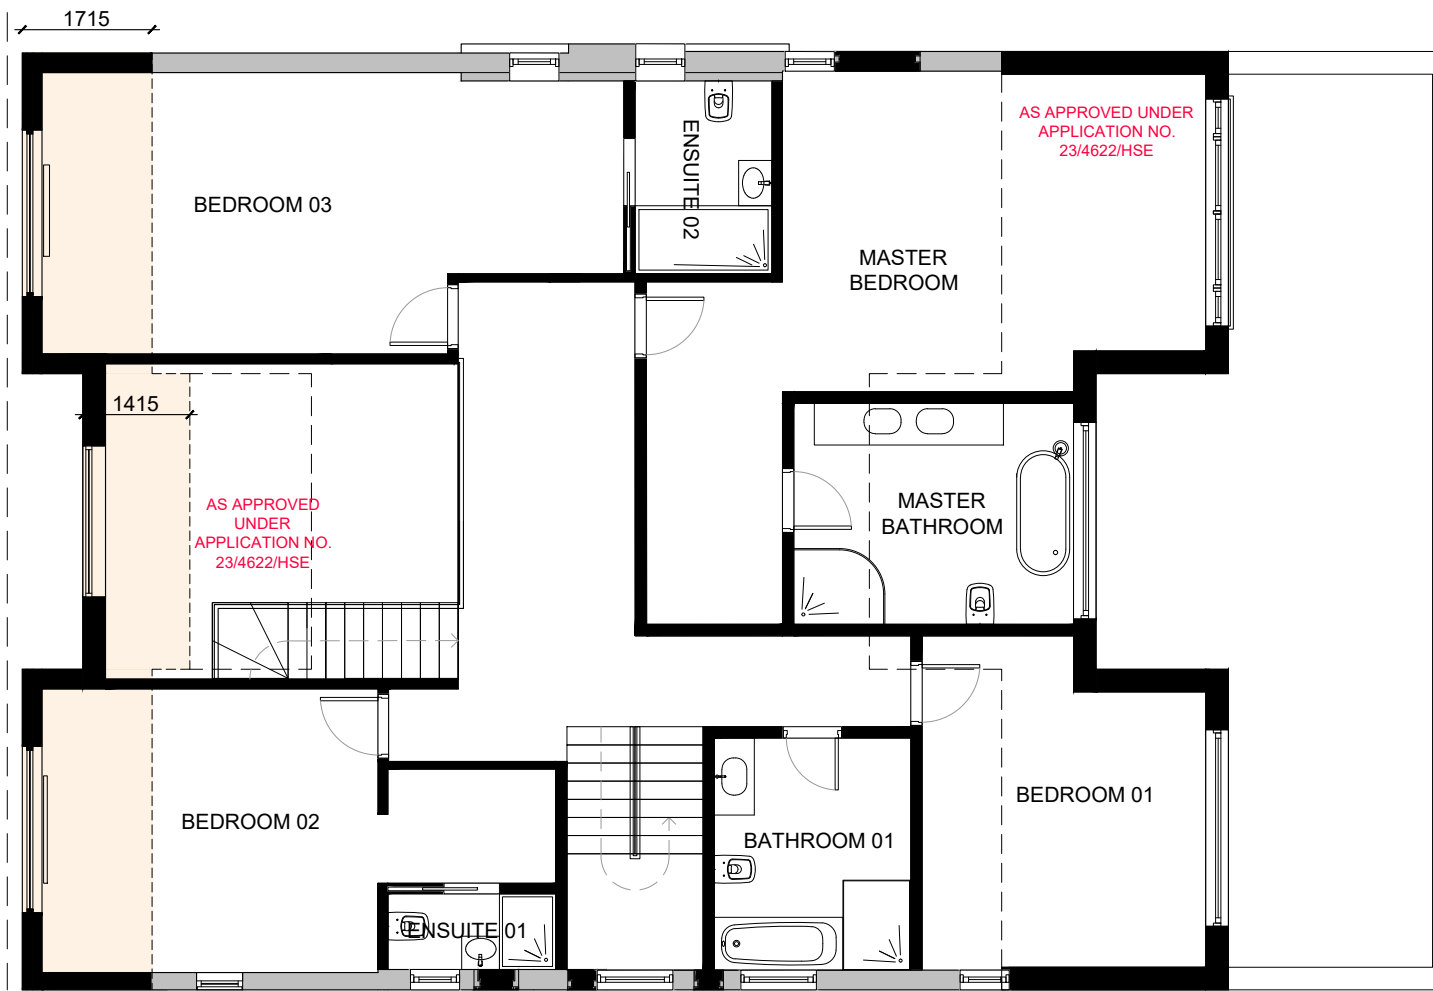

FIRST FLOOR PLAN
SCALE 1:100

 

Revision description	Date	Check	Rev

STUDIO
www.gf-studio.com
Unit 1 Office 7 - Hawthorn Business Park
165 Granville Road, London, NW2 2AZ
T: +44 (0) 208 123 53 20
E: info@gf-studio.com


Project
**14 BRAMPTON GROVE,
LONDON, NW4 4AG**

Drawing
PROPOSED FIRST FLOOR PLAN

Drawn	Date	Scale
GO	29/01/2024	1:100@A3


Job number	Drawing number	Revision
2214	GA 03 101	A

COPYRIGHT 2024 GF STUDIO LIMITED ALL RIGHTS RESERVED

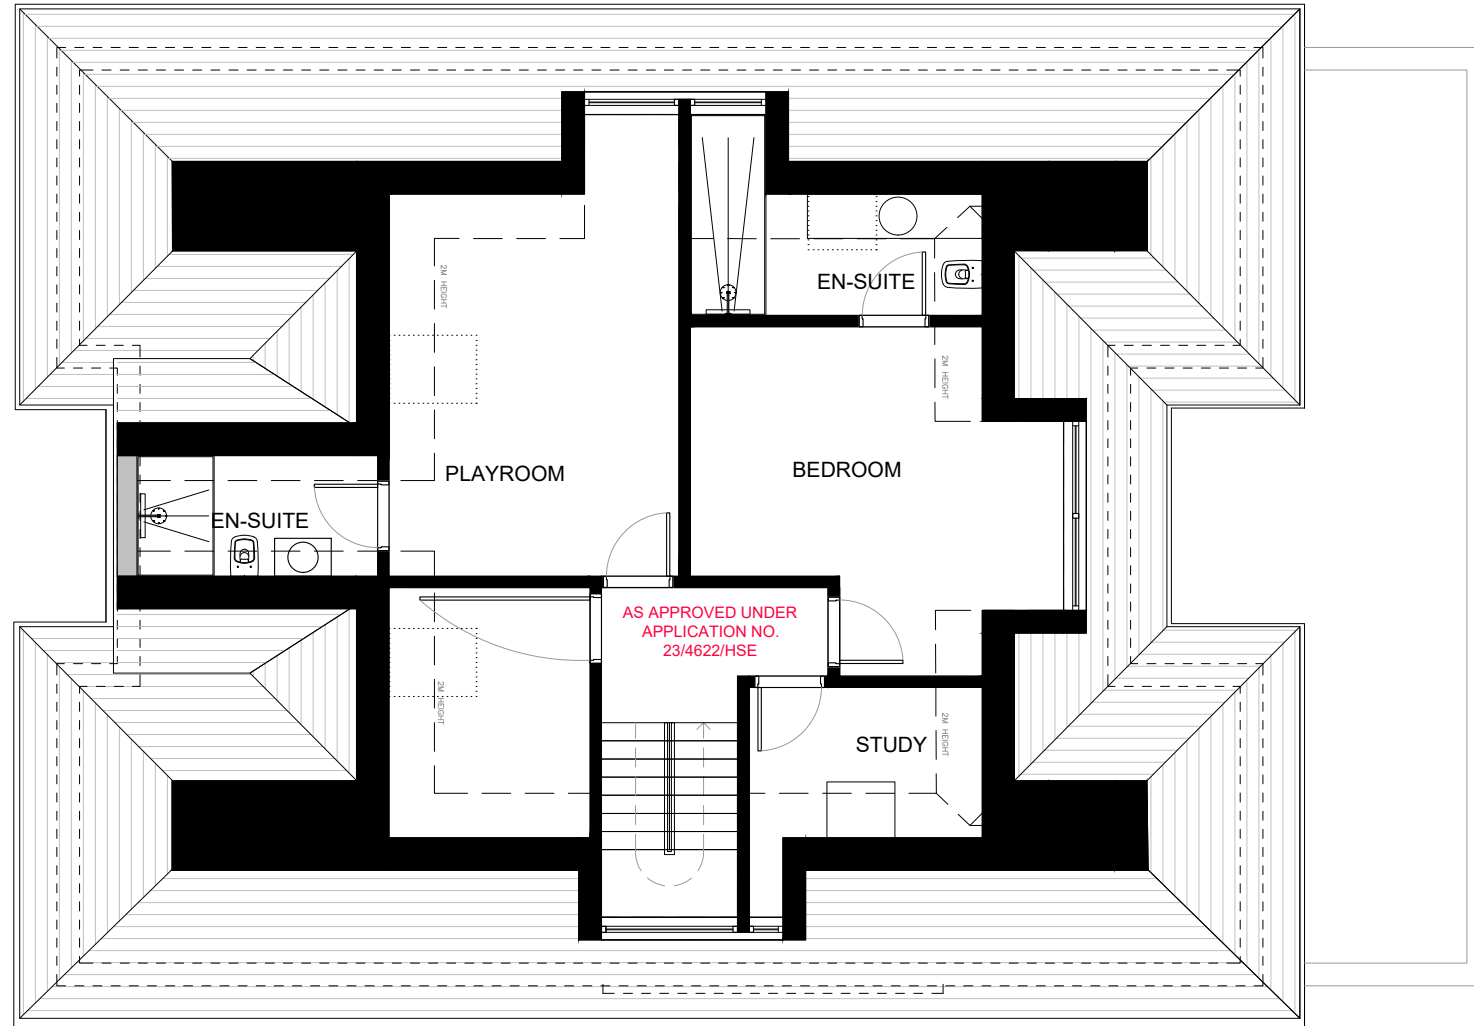


AS APPROVED UNDER
APPLICATION NO.
23/4622/HSE

LOFT FLOOR PLAN
SCALE 1:100

 

Revision description	Date	Check	Rev



 www.gf-studio.com
 Unit 1 Office 7 - Hawthorn Business Park
 165 Granville Road, London, NW2 2AZ
 T: +44 (0) 208 123 53 20
 E: info@gf-studio.com


Project
 14 BRAMPTON GROVE,
 LONDON, NW4 4AG

Drawing
 PROPOSED LOFT FLOOR PLAN


Drawn	Date	Scale
GO	29/01/2024	1:100@A3

Job number	Drawing number	Revision
2214	GA 03 102	A

COPYRIGHT 2024 GF STUDIO LIMITED ALL RIGHTS RESERVED

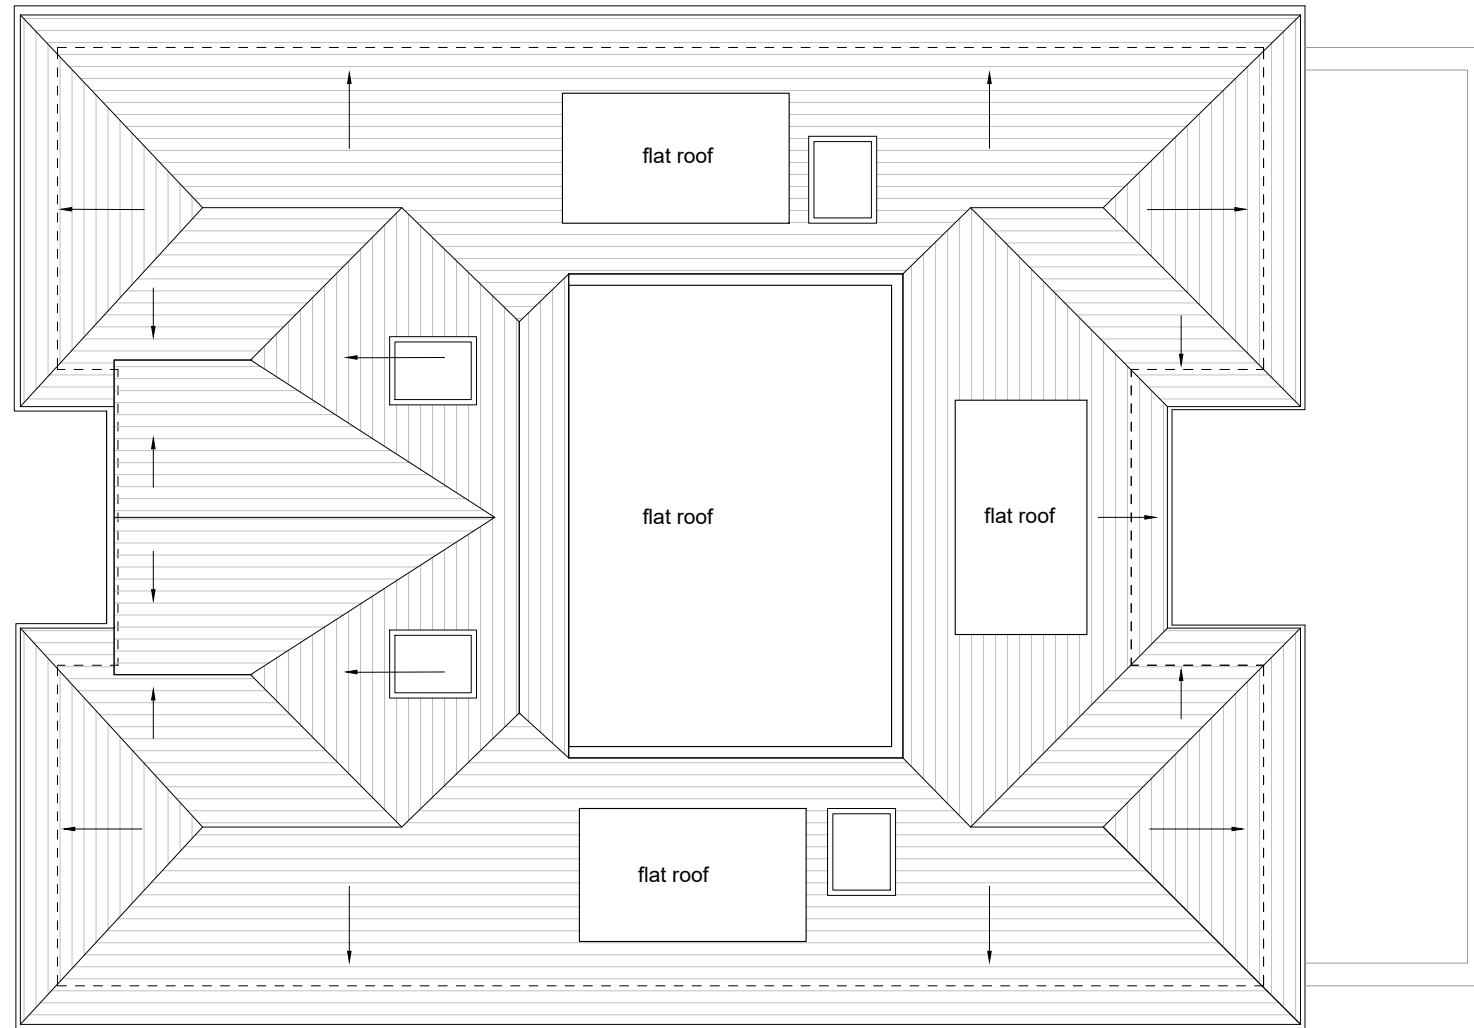

ROOF PLAN
SCALE 1:100

 

Revision description	Date	Check	Rev



 www.gf-studio.com
 Unit 1 Office 7 - Hawthorn Business Park
 165 Granville Road, London, NW2 2AZ
 T: +44 (0) 208 123 53 20
 E: info@gf-studio.com

Project
**14 BRAMPTON GROVE,
 LONDON. NW4 4AG**

Drawing
PROPOSED ROOF PLAN


Drawn GO	Date 29/01/2024	Scale 1:100@A3
--------------------	---------------------------	-------------------

Job number 2214	Drawing number GA 03 103	Revision A
---------------------------	------------------------------------	----------------------

COPYRIGHT 2024 GF STUDIO LIMITED ALL RIGHTS RESERVED



FRONT ELEVATION
SCALE 1:100

 

Revision description	Date	Check	Rev

STUDIO
www.gf-studio.com
Unit 1 Office 7 - Hawthorn Business Park
165 Granville Road, London, NW2 2AZ
T: +44 (0) 208 123 53 20
E: info@gf-studio.com

Project
14 BRAMPTON GROVE,
LONDON, NW4 4AG


Drawing
PROPOSED FRONT ELEVATION

Drawn GO	Date 29/01/2024	Scale 1:100@A3
Job number 2214	Drawing number GA 05 05	Revision A

COPYRIGHT 2024 GF STUDIO LIMITED ALL RIGHTS RESERVED



REAR ELEVATION
SCALE 1:100

 

Revision description	Date	Check	Rev



 www.gf-studio.com
 Unit 1 Office 7 - Hawthorn Business Park
 165 Granville Road, London, NW2 2AZ
 T: +44 (0) 208 123 53 20
 E: info@gf-studio.com

Project
**14 BRAMPTON GROVE,
 LONDON, NW4 4AG**


Drawing
PROPOSED REAR ELEVATION

Drawn GO	Date 29/01/2024	Scale 1:100@A3
Job number 2214	Drawing number GA 05 06	Revision A

COPYRIGHT 2024 GF STUDIO LIMITED ALL RIGHTS RESERVED



LHS ELEVATION
SCALE 1:100

 

Revision description	Date	Check	Rev

STUDIO
www.gf-studio.com
Unit 1 Office 7 - Hawthorn Business Park
165 Granville Road, London, NW2 2AZ
T: +44 (0) 208 123 53 20
E: info@gf-studio.com

Project
14 BRAMPTON GROVE,
LONDON, NW4 4AG


Drawing
PROPOSED LHS ELEVATION

Drawn	Date	Scale
GO	29/01/2024	1:100@A3
Job number	Drawing number	Revision
2214	GA 05 07	A

COPYRIGHT 2024 GF STUDIO LIMITED ALL RIGHTS RESERVED



RHS ELEVATION
SCALE 1:100

 

Revision description	Date	Check	Rev

STUDIO
www.gf-studio.com
Unit 1 Office 7 - Hawthorn Business Park
165 Granville Road, London, NW2 2AZ
T: +44 (0) 208 123 53 20
E: info@gf-studio.com

Project
14 BRAMPTON GROVE,
LONDON, NW4 4AG

Drawing
PROPOSED RHS ELEVATION

Drawn	Date	Scale
GO	29/01/2024	1:100@A3
Job number	Drawing number	Revision
2214	GA 05 08	A

COPYRIGHT 2024 GF STUDIO LIMITED ALL RIGHTS RESERVED