





Front Elevation
 as Existing

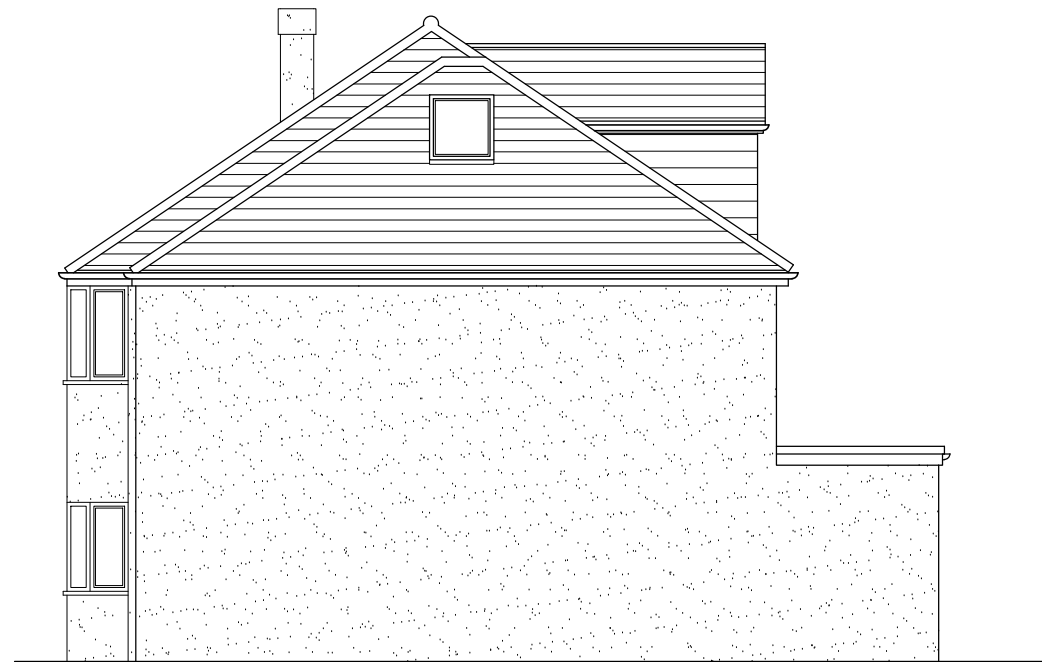

Flank Elevation
 as Existing



Rear Elevation
 as Existing

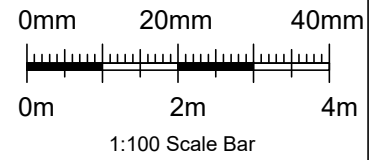

CG ARCHITECTS

36 Cannon Hill, London, N14 6LG
 Tel: 020 8449 5100 | Fax: 020 8449 5170

Client:
 Mr & Mrs Kucana

Site:
 70 Belmont Avenue
 London
 EN4 9LA

Title:
 Elevations as Existing

Scale: 1:100 @ A3	Drawn: KG	Checked: CG
-------------------	-----------	-------------

Date: Feb. 2024		
-----------------	--	--

Drg. No. 822/23	Rev. #
--------------------	-----------