

THIS DRAWING IS NOT TO BE USED FOR CONSTRUCTION PURPOSES.


DRAINAGE DETAILS SUBJECT TO DETAIL DESIGN & SITE INVESTIGATION.

RED LINE DENOTES APPLICATION BOUNDARY, SITE OWNERSHIP SUBJECT TO CONFIRMATION BY OTHERS


THIS DRAWING IS BASED ON THE INFORMATION FROM THE FOLLOWING DRAWINGS:

TOPOGRAPHICAL SURVEY Received from Fosse Surveying Ltd 1219

DATE RECEIVED: 29.09.2023
DRAWING NUMBER: 2318

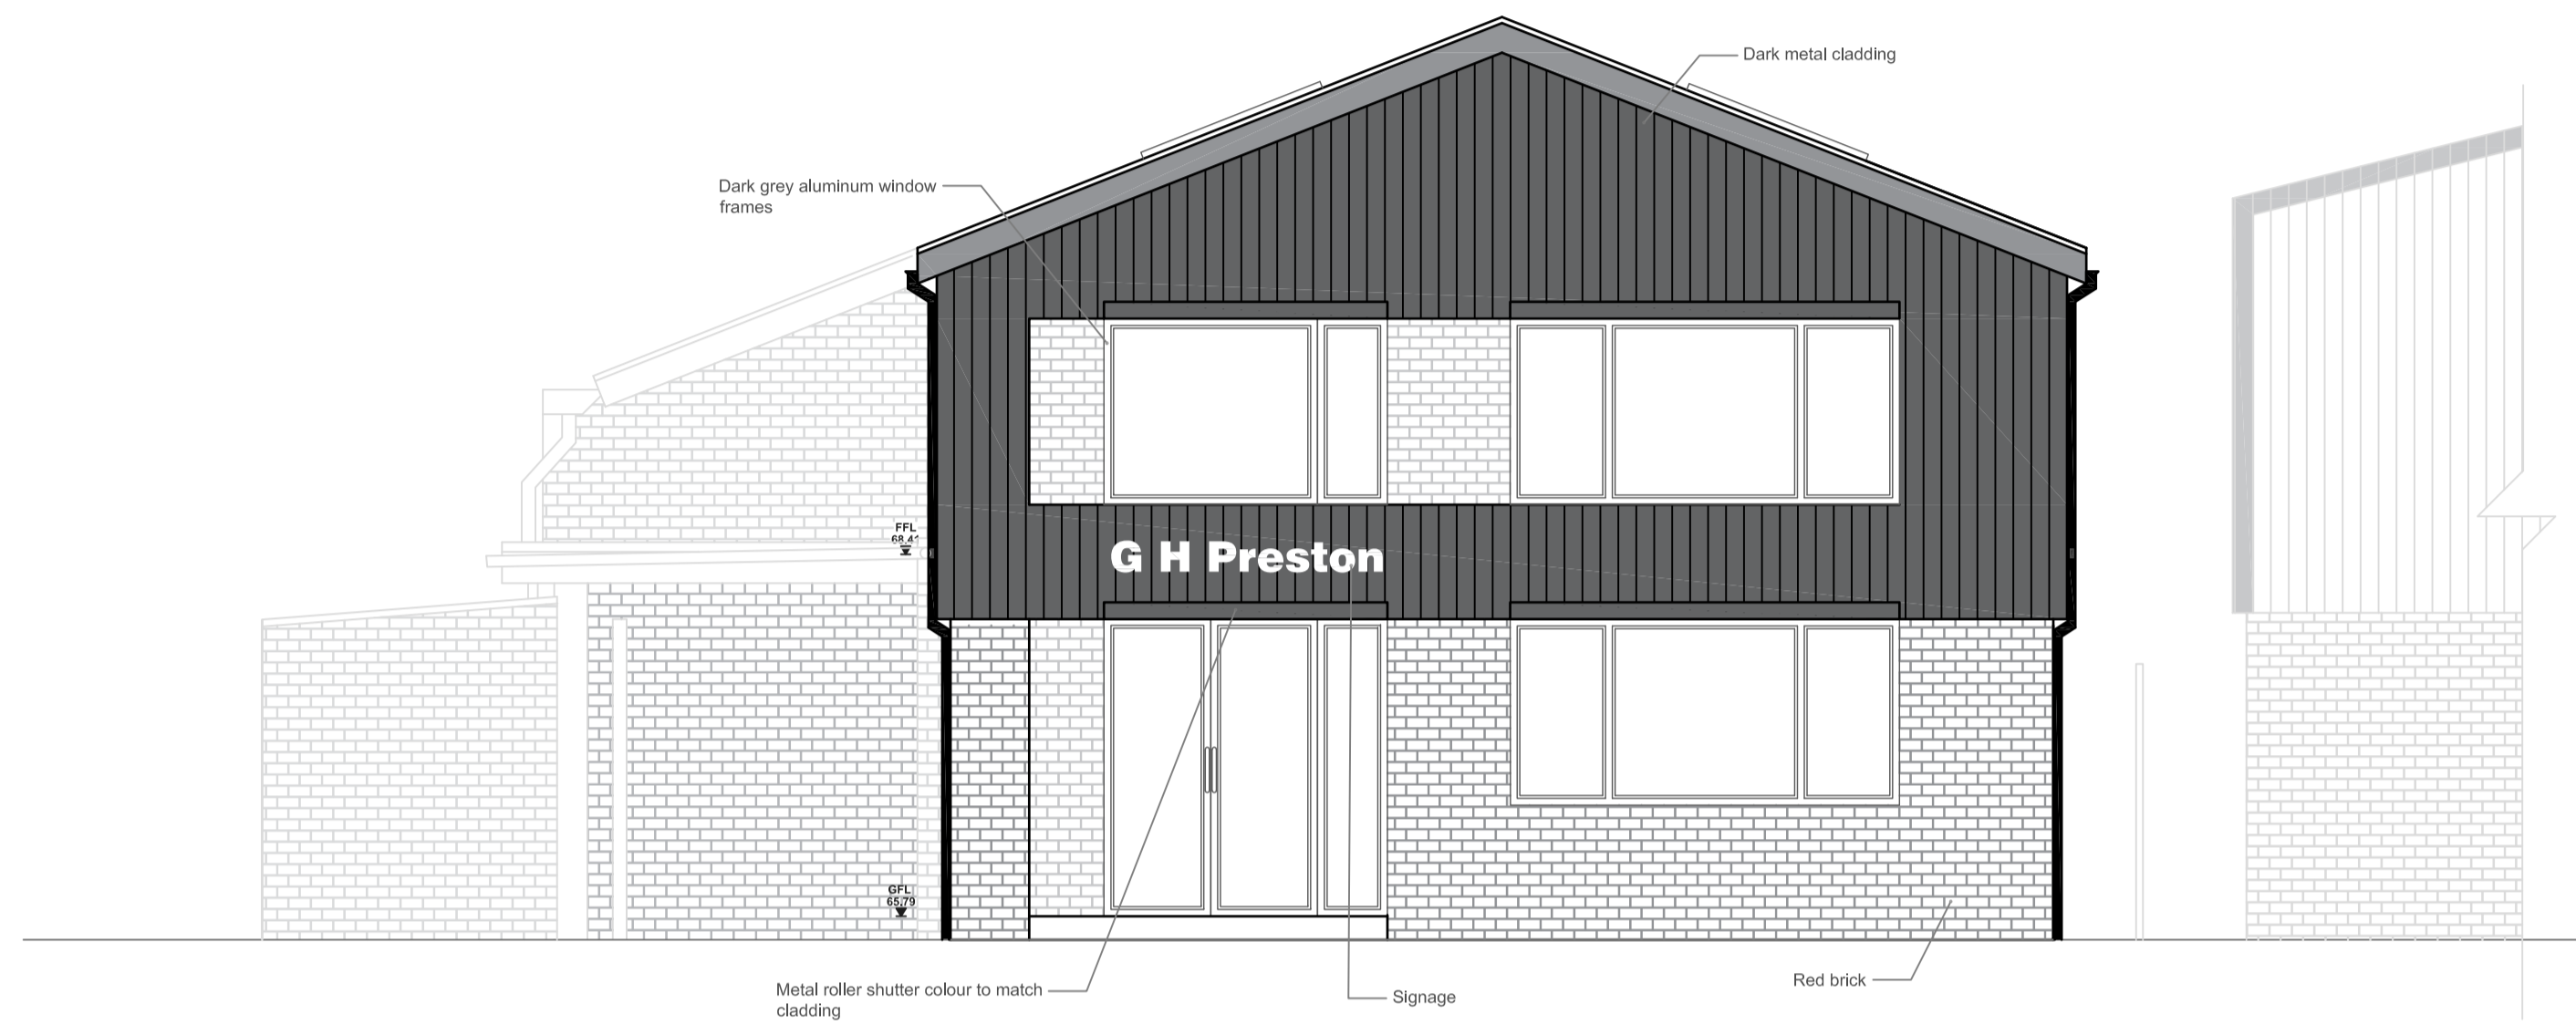


North Elevation
Scale 1:50

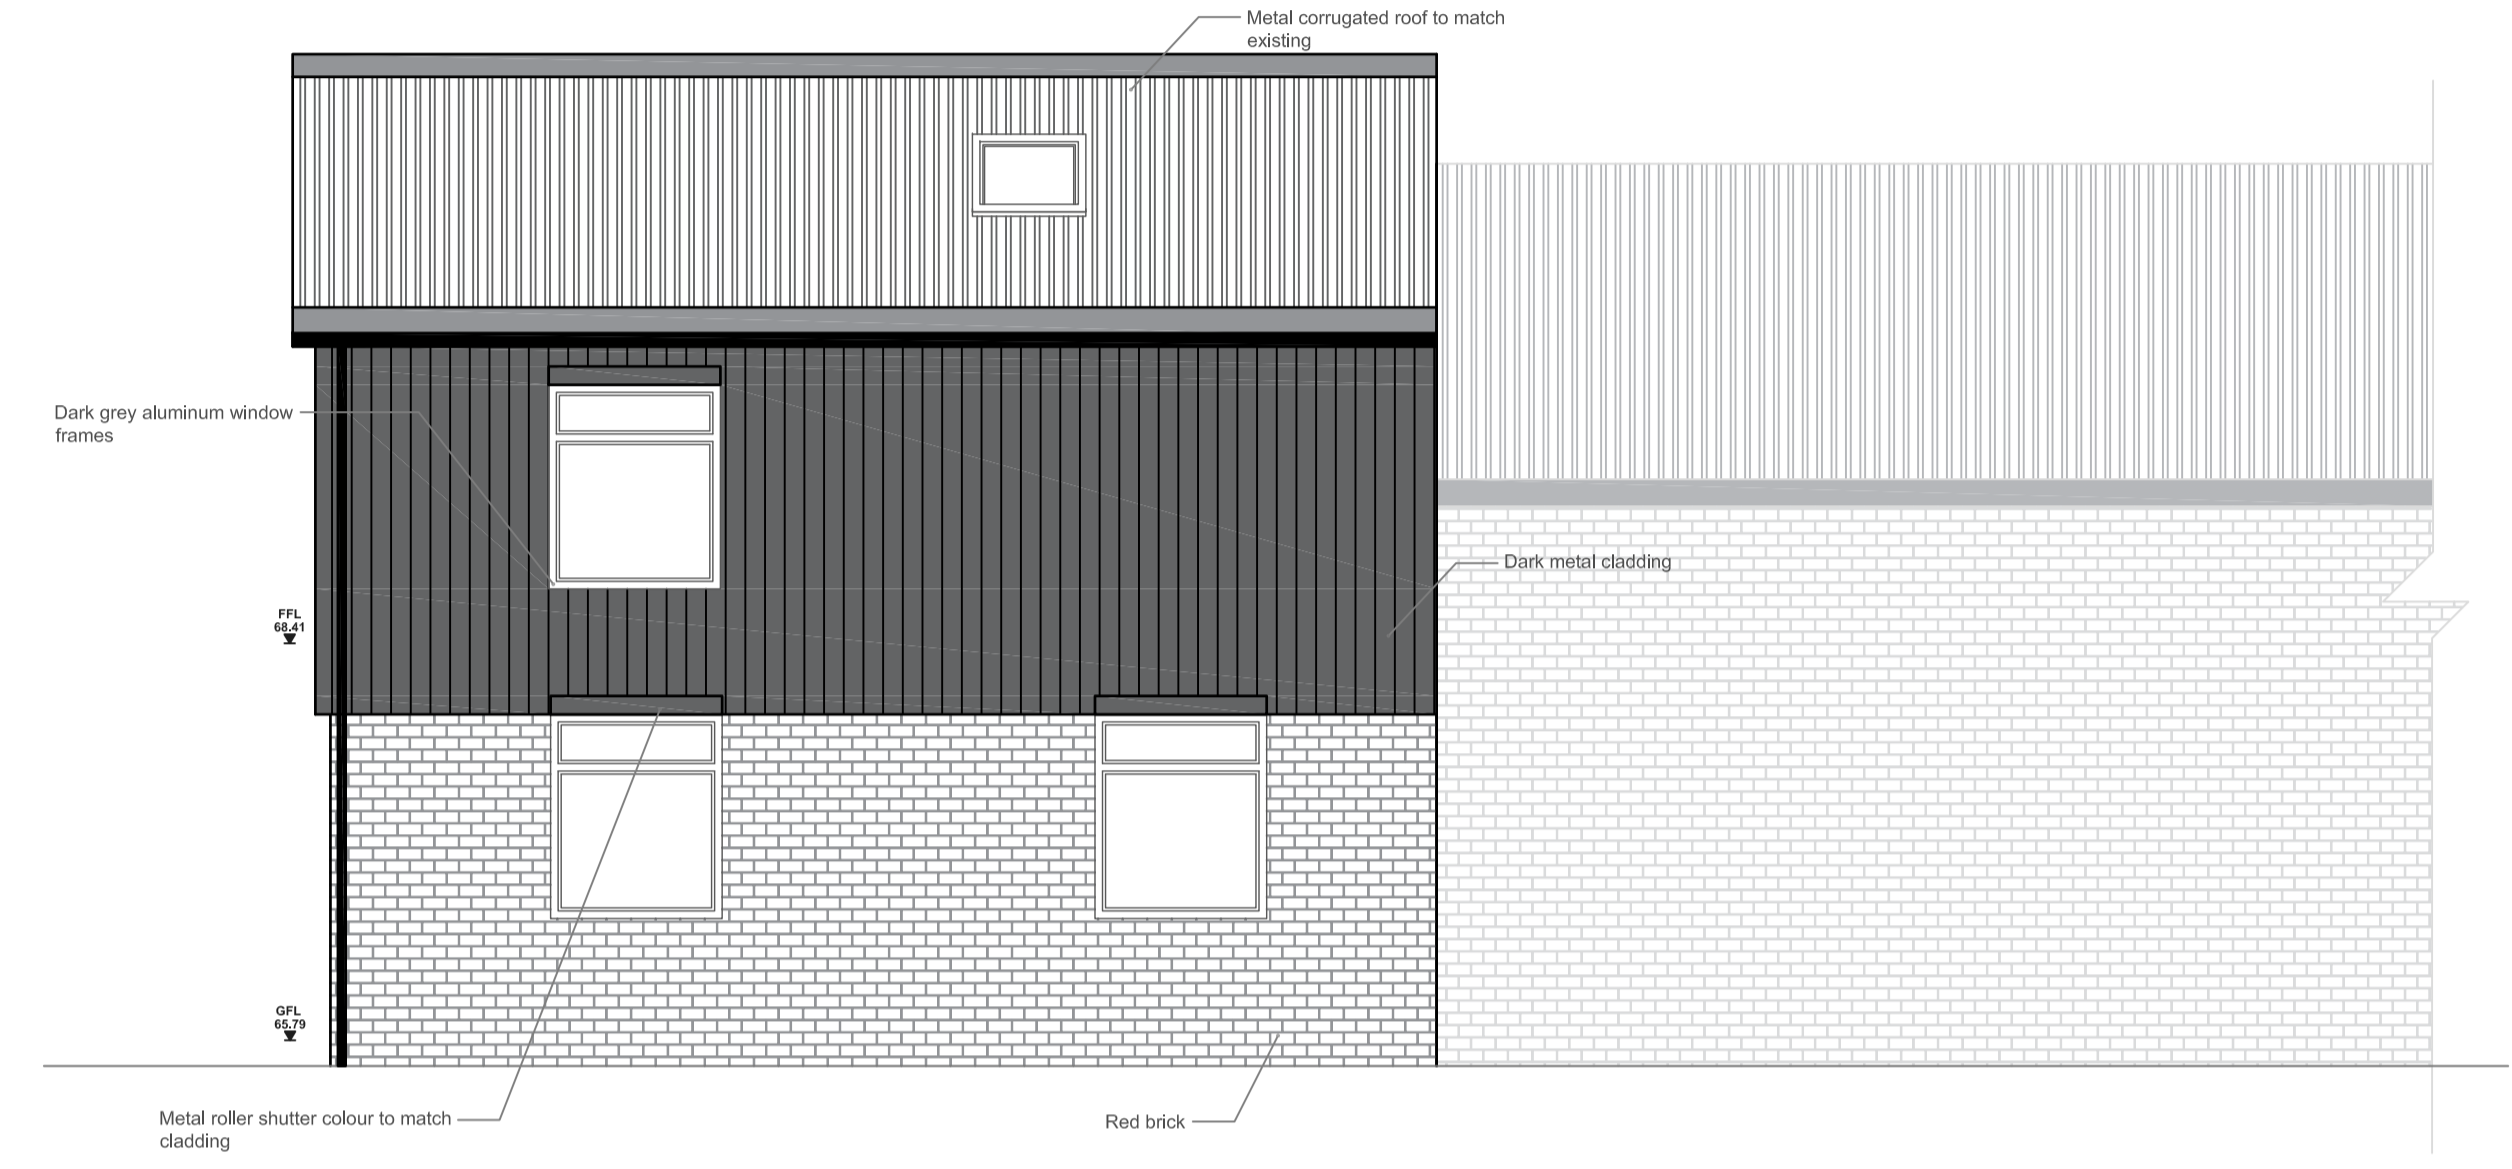

West Elevation
Scale 1:50



East Elevation
Scale 1:50

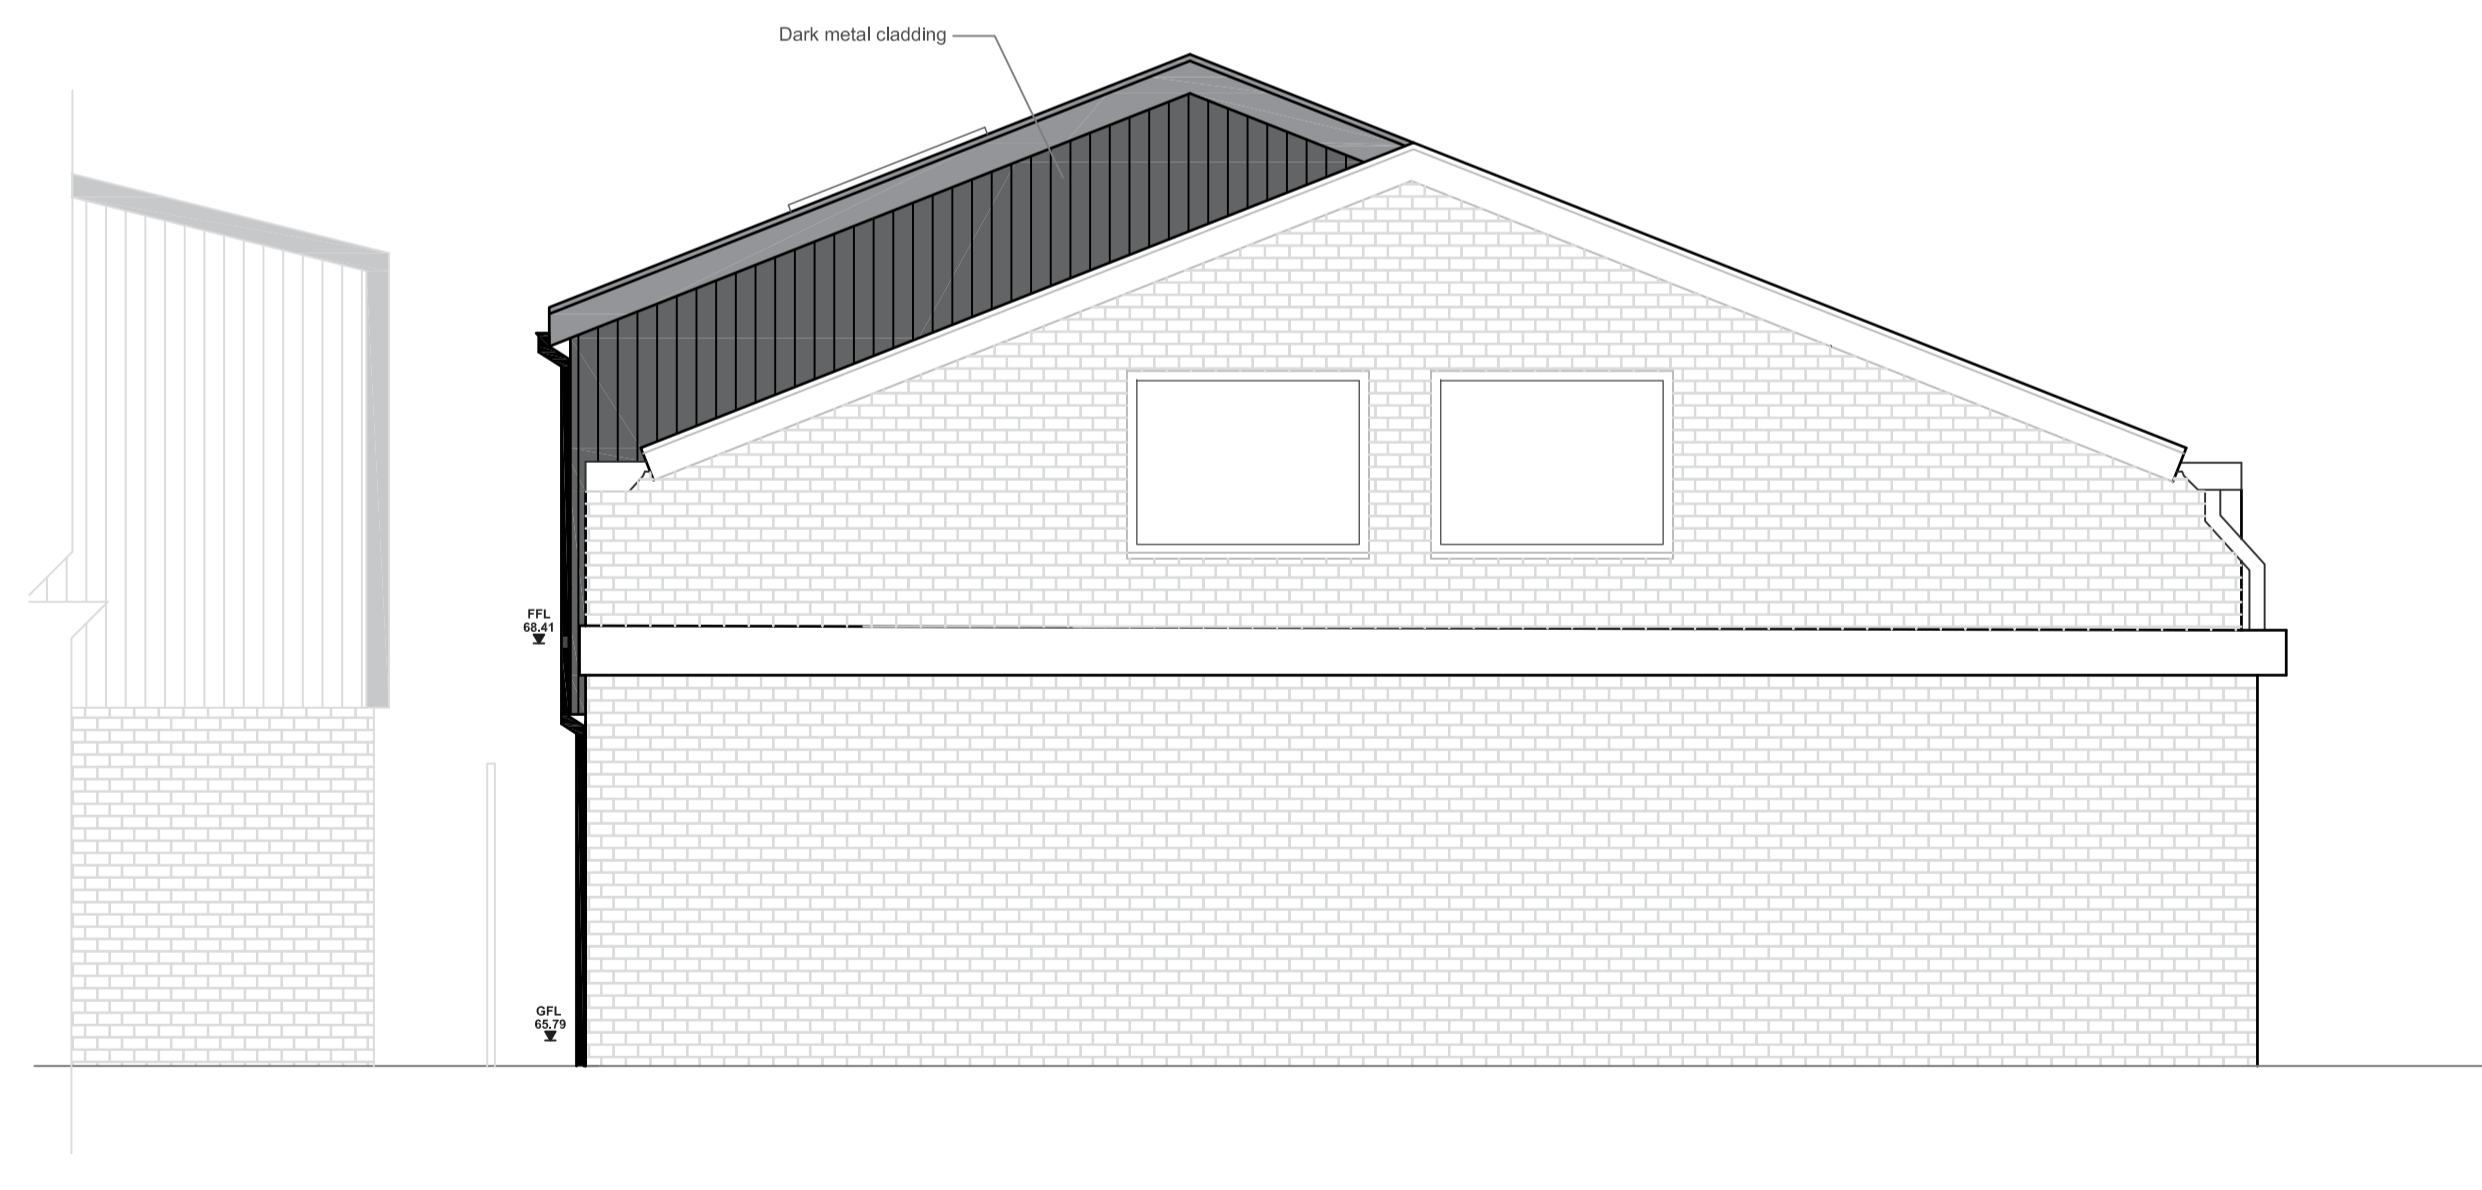

South Elevation
Scale 1:50

Rev: A Rev Date: 12.02.24 Drawn By: CB
Rev Details:
Miro amends

PLANNING DRAWING