

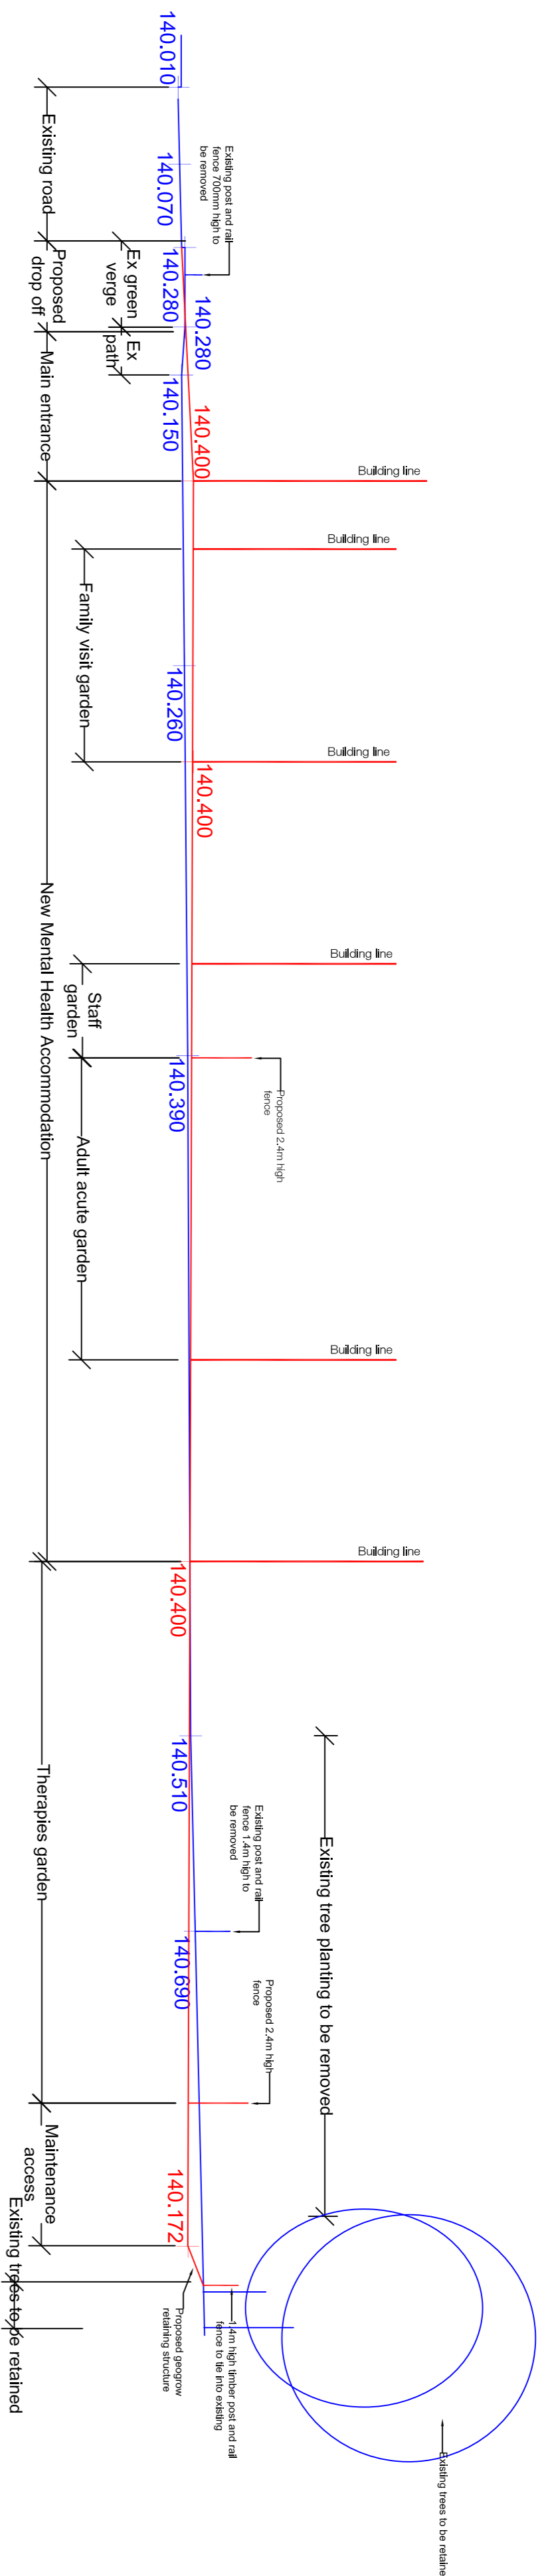
 



The use of AEC data by any other means, or approval of any planning documents, does not constitute an endorsement of the services provided by Ryder Architecture. Ryder Architecture has no liability for any errors or omissions in the drawings, plans, specifications, or other documents, and shall not be held responsible for the consequences of any such errors or omissions. The copyright in the drawings shall be held by Ryder Architecture, and shall not be reproduced or transmitted in any form or by any means, electronic, mechanical, photocopying, recording, or by any information storage and retrieval system, without the prior written permission of Ryder Architecture. Do not scale the drawing. Use liquid dividers in all cases. Check all dimensions on site. Report any discrepancies in writing to Ryder before proceeding.

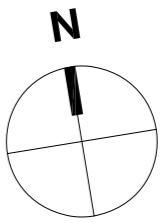

Section C

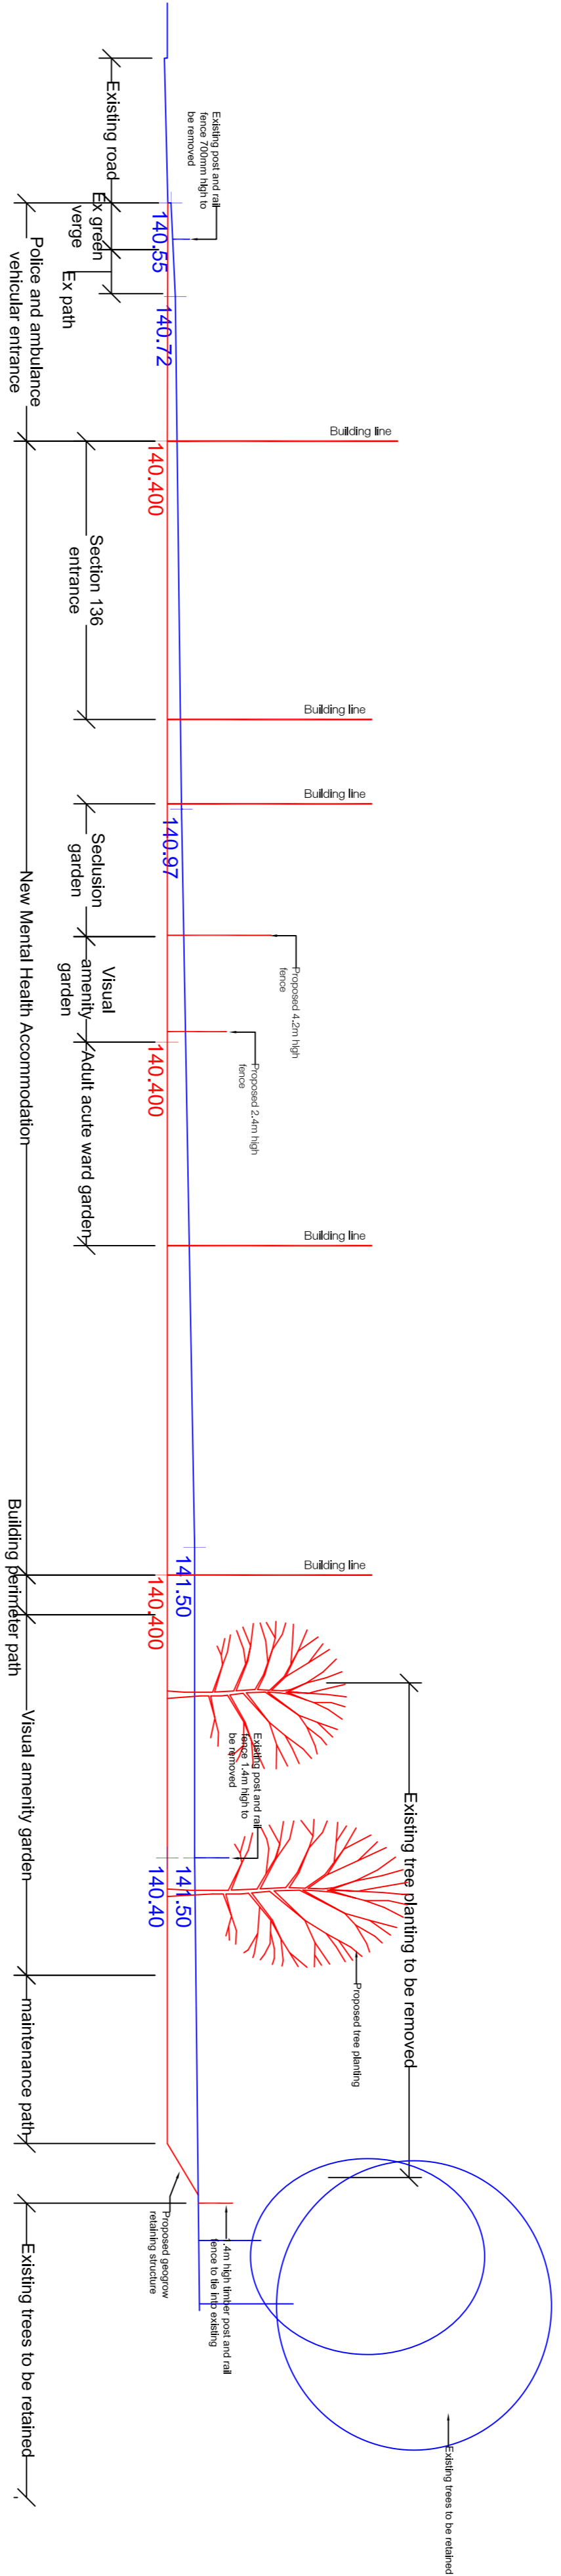

Section D

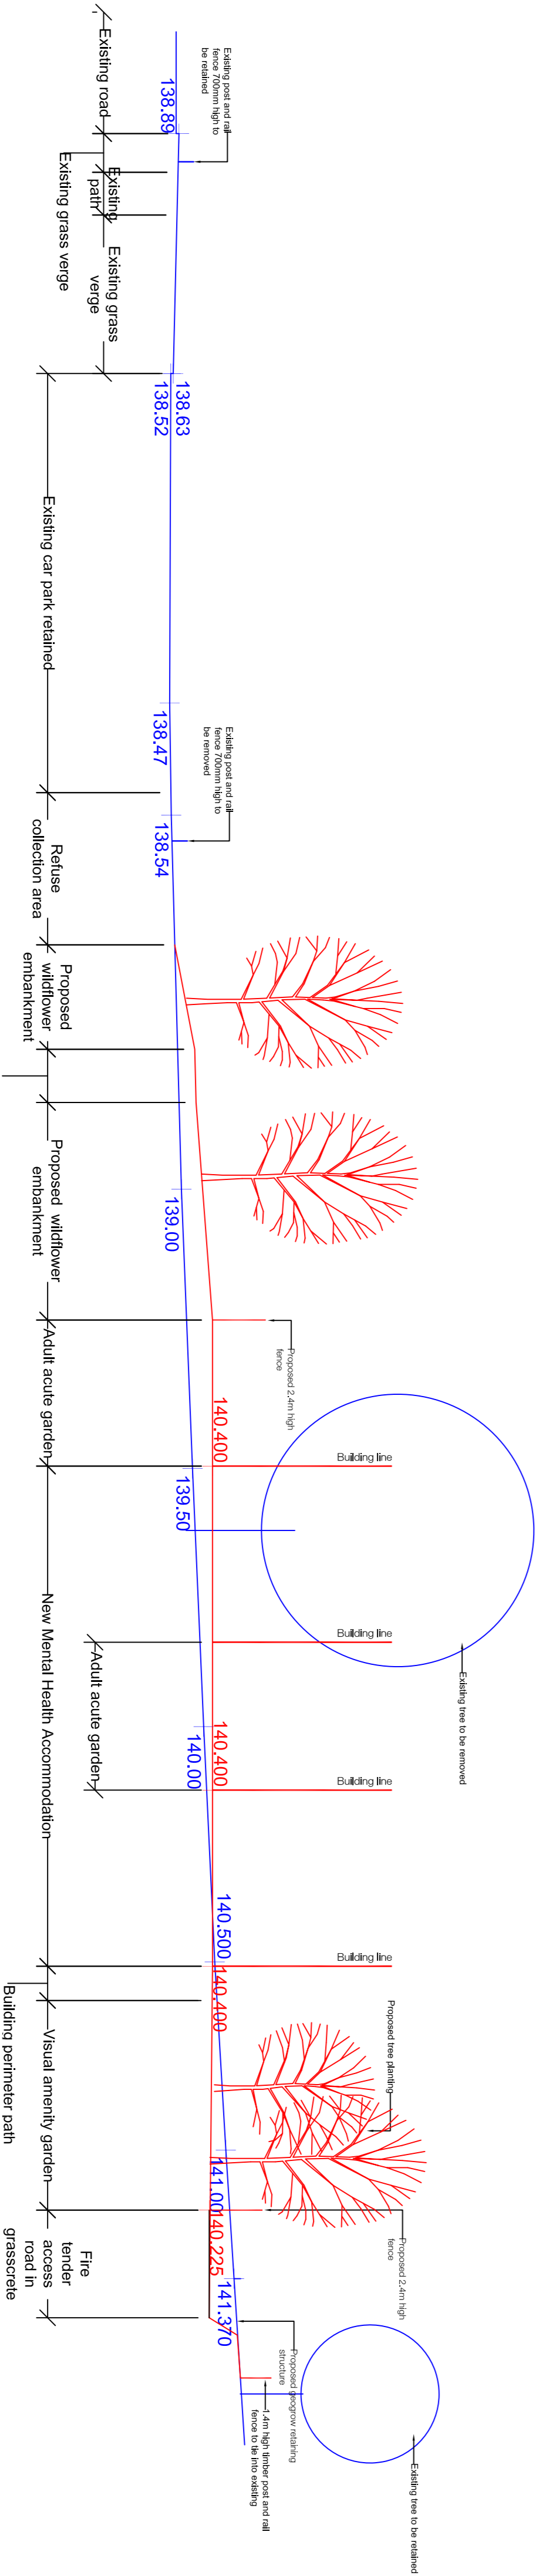

Section E

Rev	Description	Drawn	Checked	Date
P1	Final Issue	ACD	KFE	18.11.21
P2	Issues for Costing	ACD	KFE	20.12.21
P3	Issues for Planning	ACD	KFE	21.12.21
P4	Issues for Planning	ACD	KFE	21.12.21
P5	Minor access amendments, including walls levels to south road	ACD	KFE	13.07.22
P6	Site plan updated following design changes and comments from RHP	ACD	ACD	07.02.24

**Project**  
 Derivishie Healthcare NHS Foundation Trust  
 New Mental Health Accommodation  
 Chesterfield Hospital, Derby

**Drawing**  
 Site Sections - Sheet 2

Drawing Number	Originator	Zone	Level	Type	Role	Number
Project ID	NFD	-	ZZ	-	KX	-
Project Number	Scale	A1	S2	Status	Revision	P8
10443400	1:200					