

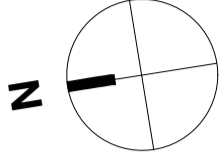


The use of this data by the recipient acts as an agreement of the following statements:
 Do not use this data if you do not agree with any of the following statements:
 Ryder Architecture has co-ordinated relevant information received from third parties, but are not responsible for the content of the information received from others.
 The controlled version of this drawing should be viewed in DWG or PDF format not DWG or other formats. All prints of this drawing must be made in full colour.
 Where this drawing has been based upon Ordnance Survey data, it has been reproduced under the terms of Ryder Licence No. 100000144. Reproduction of this drawing in whole or in part is prohibited without the prior permission of Ordnance Survey.
 Do not scale the drawing. Use figured dimensions in all cases. Check all dimensions on site. Report any discrepancies in writing to Ryder before proceeding.

 

NOTE: EXACT LOCATIONS AND SIZES OF PVs YET TO BE CONFIRMED

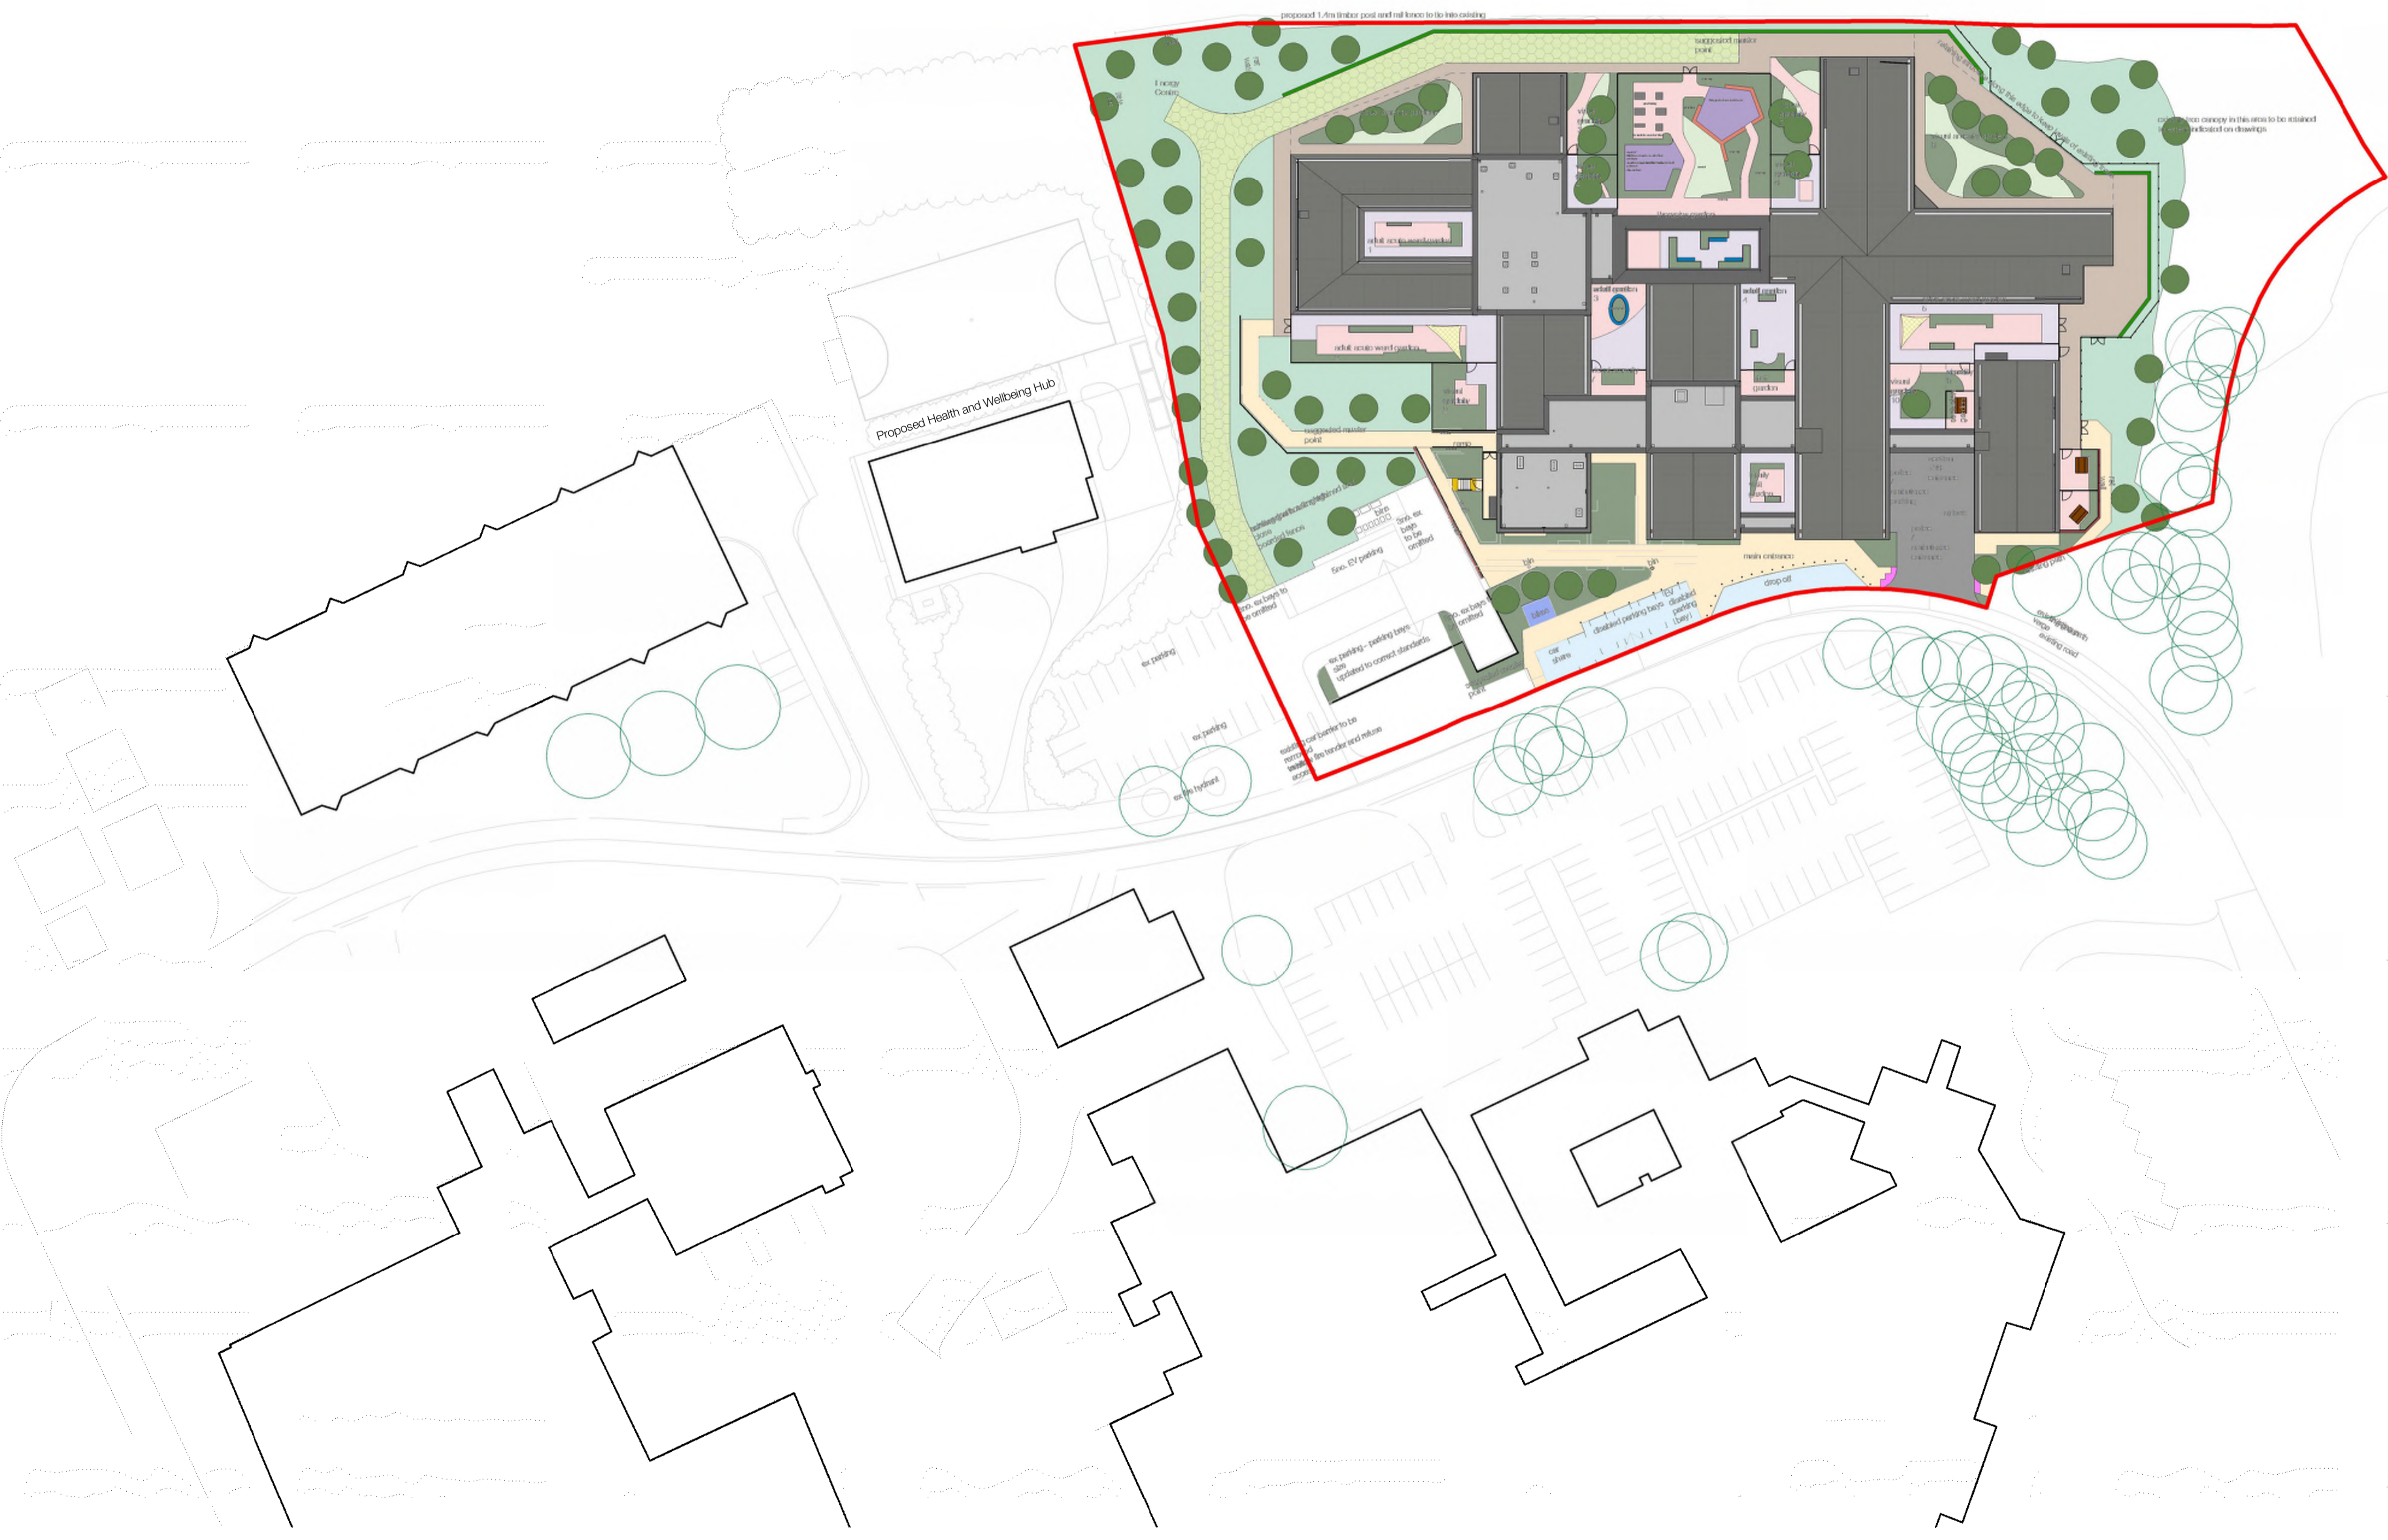

P12	Updated to NMA	YZH	PRIO	12/01/2024
P11	Issued for Planning	BBA	KPE	15/07/2022
P10	Issued for Costing	BBA	KPE	20/12/2021
P9	Issued for Planning	NMA	KPE	25/11/2021
P8	Issued for Planning	BBA	KPE	25/11/2021
P7	Updated for Draft planning review	BBA	KPE	11/11/2021
P6	Revised red line site boundary based on updated landscape design	BBA	KPE	24/09/21
P5	Updated layout to incorporate new health and wellbeing building on the site	BBA	KPE	01/09/21
P4	Issue for Architects of the Health and Wellbeing Centre	BBA	KPE	19/08/21
P3	Updated layout to incorporate Gas Mains	BBA	MCA	26/05/21
P2	Updated layout based on comments received on the 17/05/21	BBA	MCA	19/05/21
P1	First issue	VMU	MCA	07/05/21

Rev Description Drawn Checked Date
 Subtabley
 Issued for Information
 Project
 Derbyshire Healthcare NHS Foundation Trust
 New Mental Health Accommodation - Chesterfield (Arch.)
 Chesterfield Hospital, Derby
 Drawing
 Chesterfield - Proposed Site Plan

Drawing Number	Project ID	Originator	Zone	Level	Type	Role	Number
RG0004	- RYD	- 00	- ZZ	- DR	- A	-	1001
Project Number	Scale at A1	Status	Revision				
10443-00	1 : 500	S2	P12				