



THIS DRAWING IS FOR:
PLANNING PURPOSES ONLY
 Not to Be Used for Construction

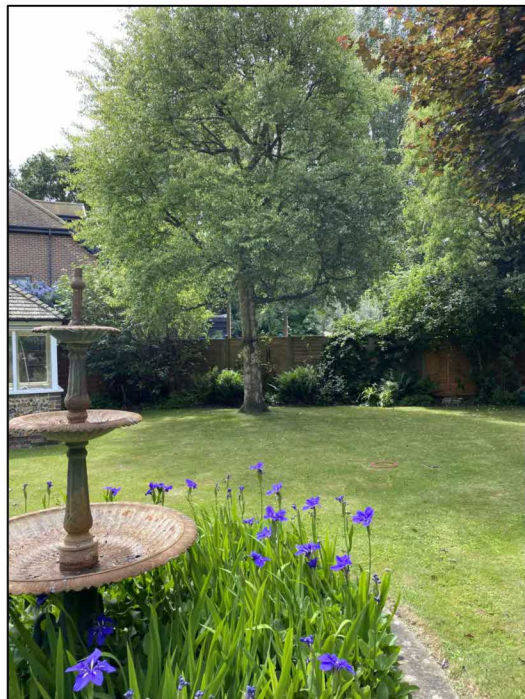

View 1




View 2

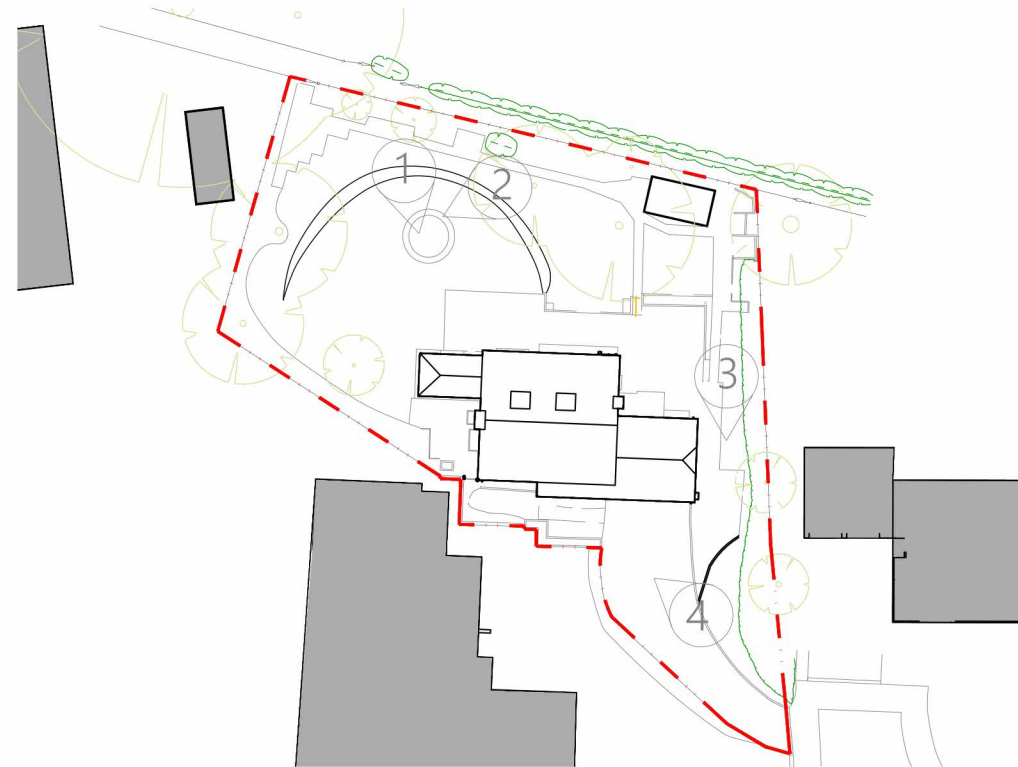

Key Site Plan -

Scale 1:500

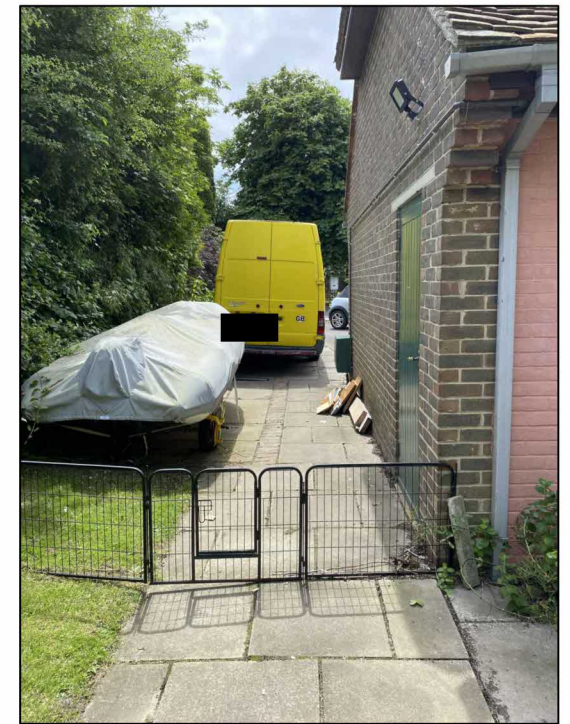

View 3



View 4



THIS IS A COLOURED DRAWING
 If this box does not appear Red, the drawing may not be represented properly

1:500 0m 10 20 30

This drawing is copyright of more than architecture ltd ©

CLIENT **Mags Watney**
 PROJECT **4 Stumps End**
 DRAWING TITLE **Existing Site Photos**

DATE **Sept 2022**
 DWG NO. **266 / 0.002**
 SCALE **1:500 @ A3**
 REVISION **01**
 DATE **07.09.22**

NOTES
 This drawing is copyright and shall not be reproduced nor used for any other purpose without the written permission of the architects. This drawing must be read in conjunction with all other related drawings and documentation. Permission is granted to scale from this drawing for the purposes of Local Authority Planning Approval only. Please verify that the information is correctly printed to scale by checking the control bar.

randell design group
 architecture | interior design | project management

RIBA
 Chartered Practice
 Martins Barn Birdham Road
 Chichester W.Sussex PO20 7BX
 +44 (0) 1243 697 170
 info@randelldesigngroup.com
 www.randelldesigngroup.com