


Holmby shed floor plan
Scale 1:100 at A4 paper scale

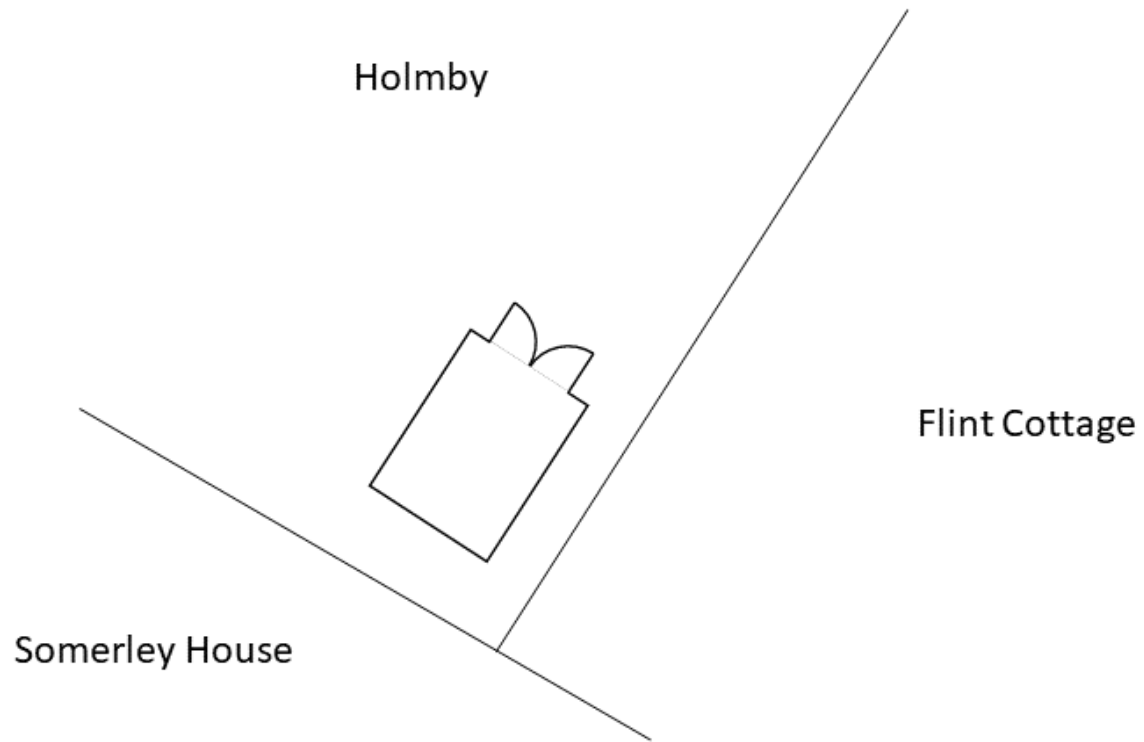

Drawing number PL02 Rev. A