


NOTES:

Dimensions to be checked on site before commencing work. Any discrepancies shall be reported to the architect immediately.


Do not scale from these drawings except for planning purposes. Use figured dimensions only.

Where applicable this drawing is to be read in conjunction with other consultants' drawings.


Ordnance Survey, (c) Crown Copyright 2024. All rights reserved. Licence number 100022432

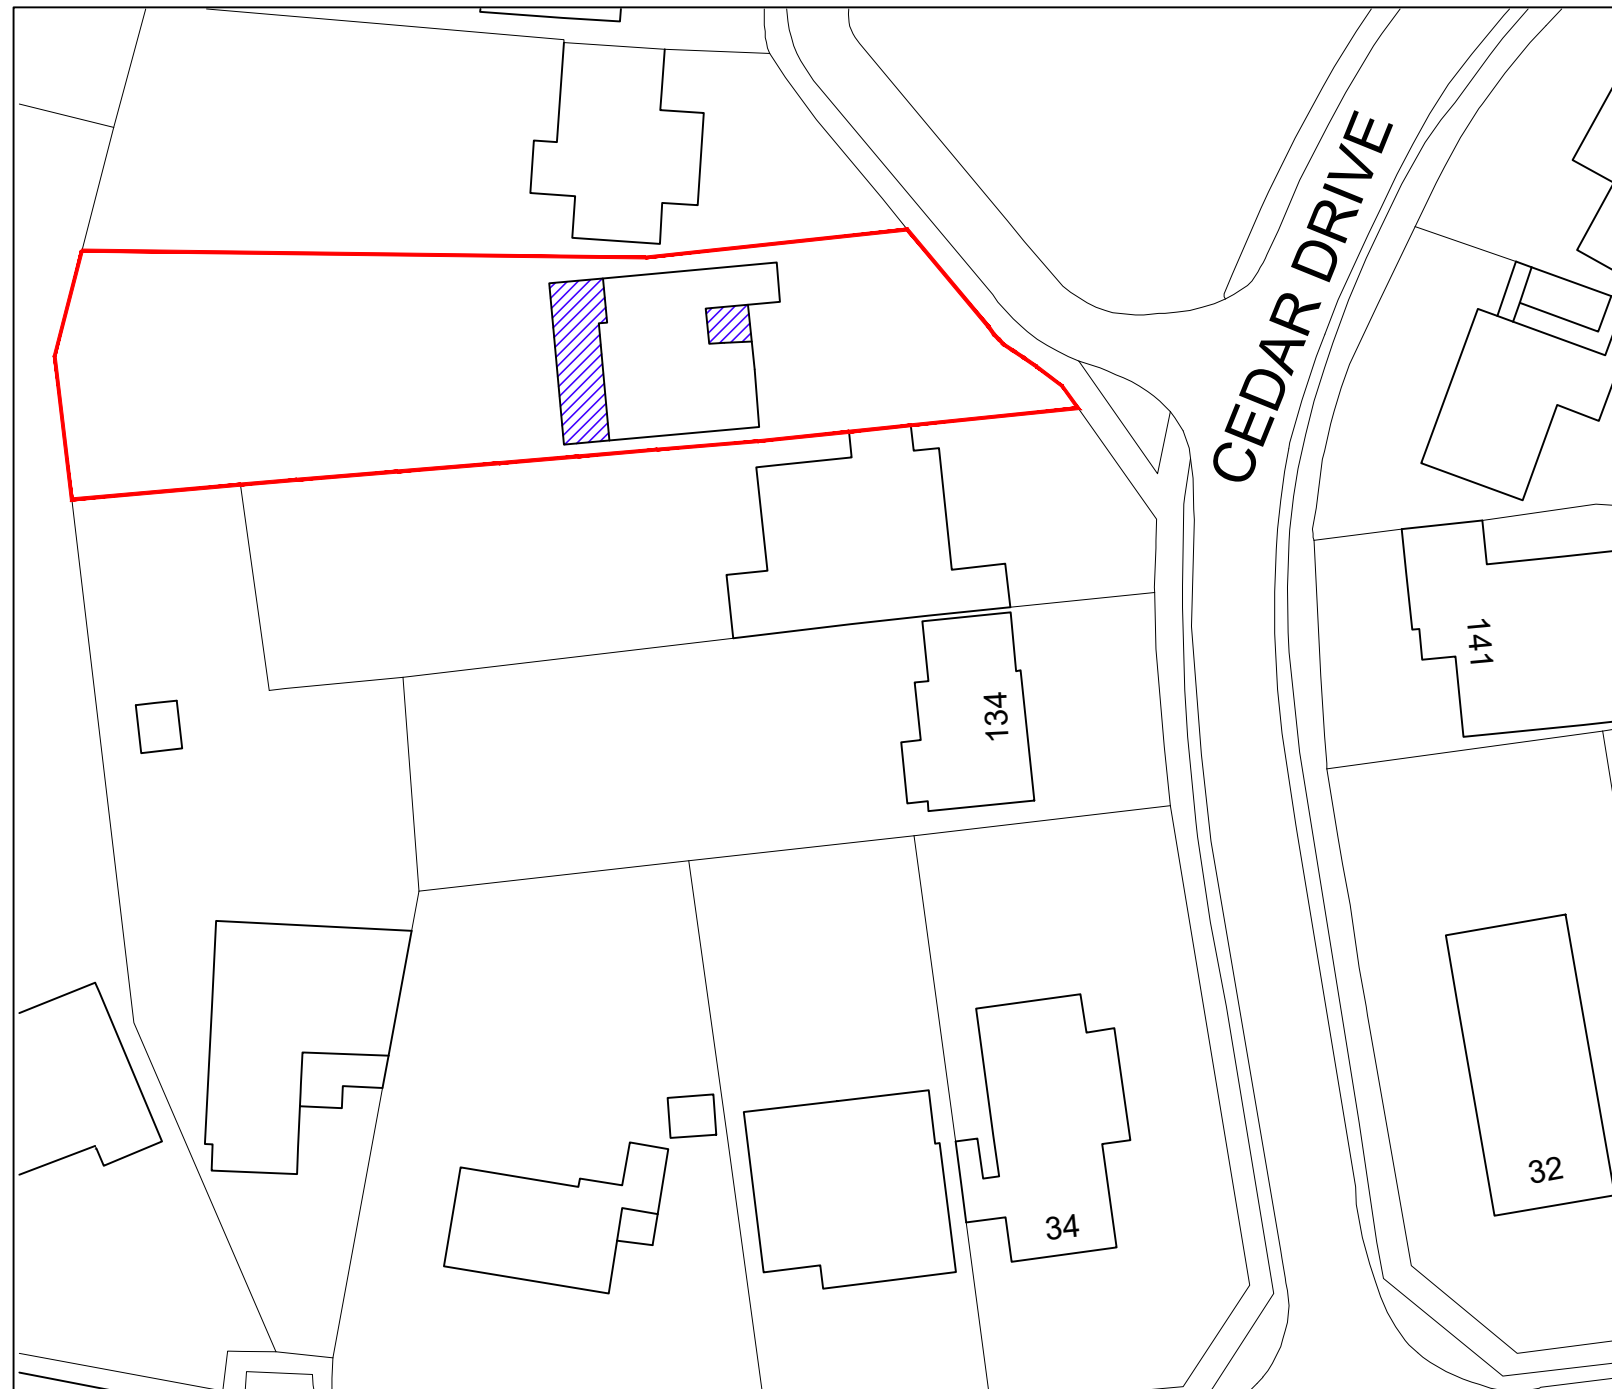



Site plan scale 1:500

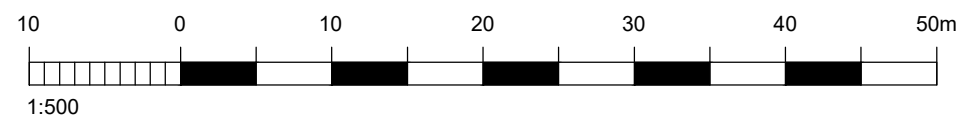


Ordnance Survey, (c) Crown Copyright 2024. All rights reserved. Licence number 100022432

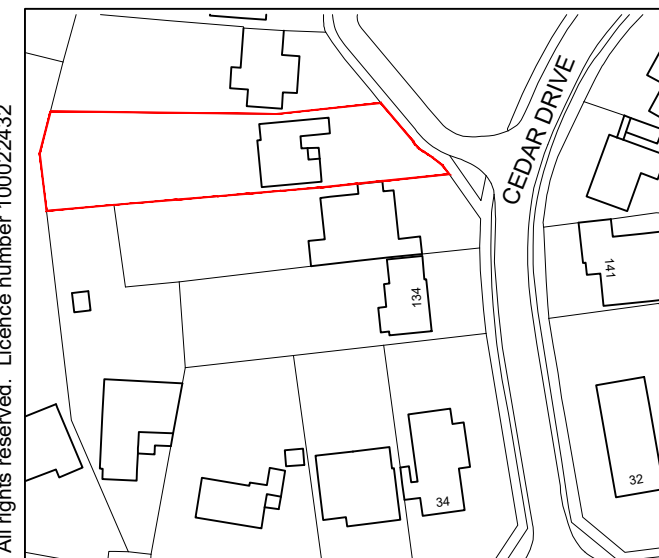

Location plan scale 1:1250

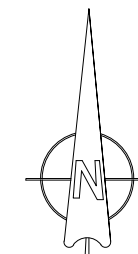 

For MR & MRS REDWOOD	Title SITE & LOCATION PLANS	Office Tel: 01243 933732				
Project PROPOSED SINGLE & TWO STOREY EXTENSIONS AT 130 CEDAR DRIVE, CHICHESTER, WEST SUSSEX, PO19 3EN	Date JAN 24	Drawn SR		Scale as noted @ A3	Checked -	Email: admin@jb-architecturedesign.com
	Job Number PL.771.24	Drawing Number -01		Revision -	Web: www.jb-architecturedesign.com	