

NOTES:


Dimensions to be checked on site before commencing work. Any discrepancies shall be reported to the architect immediately.

Do not scale from these drawings except for planning purposes. Use figured dimensions only.

Where applicable this drawing is to be read in conjunction with other consultants' drawings.




East elevation scale 1:100

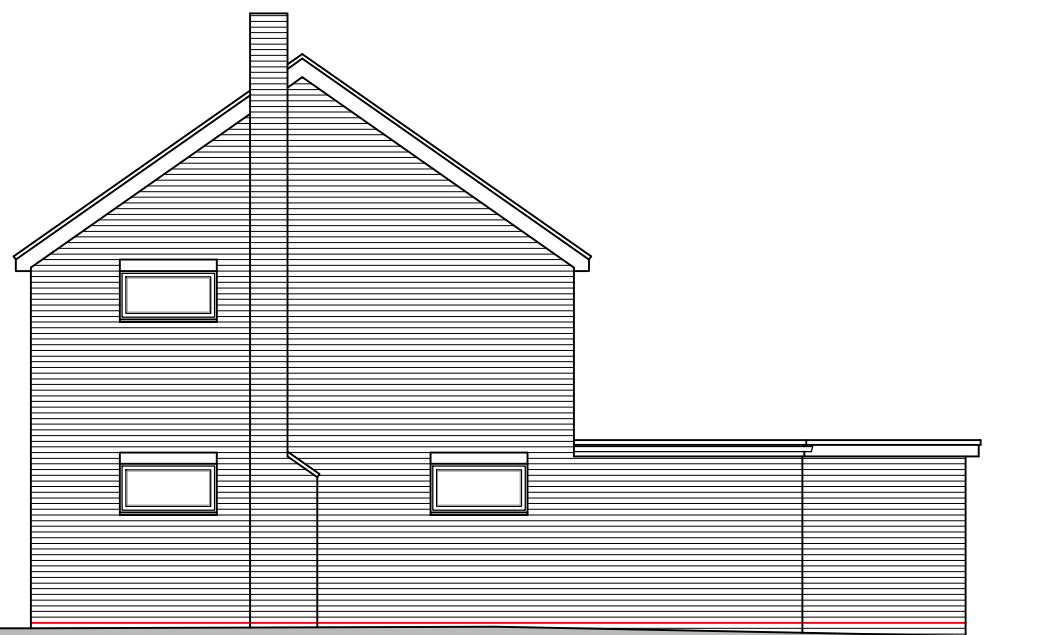


South elevation scale 1:100



West elevation scale 1:100

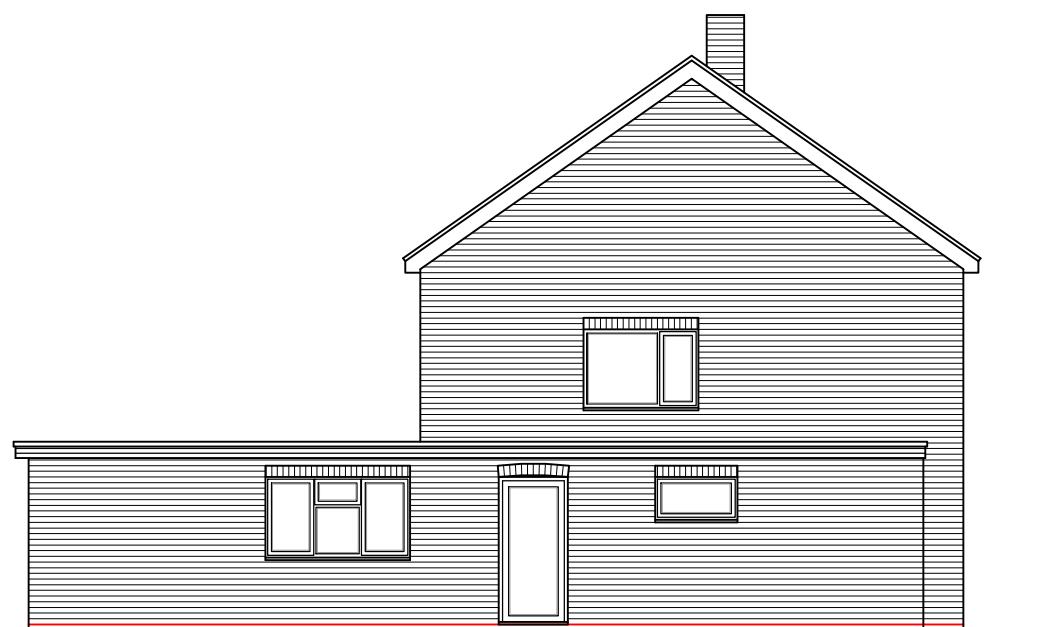

North elevation scale 1:100

 

For <b>MR &amp; MRS REDWOOD</b>	Title <b>EXISTING ELEVATIONS</b>	Office Tel: 01243 933732
Project <b>PROPOSED SINGLE &amp; TWO STOREY EXTENSIONS AT 130 CEDAR DRIVE, CHICHESTER, WEST SUSSEX, PO19 3EN</b>	Date JAN 24	Email: admin@jb-architecturedesign.com
	Drawn SR	Scale as noted @ A3
	Checked -	Revision -
	Job Number PL.771.24	Drawing Number 03
		Revision -
		Web: www.jb-architecturedesign.com

