


NOTES:


Dimensions to be checked on site before commencing work. Any discrepancies shall be reported to the architect immediately.

Do not scale from these drawings except for planning purposes. Use figured dimensions only.

Where applicable this drawing is to be read in conjunction with other consultants' drawings.

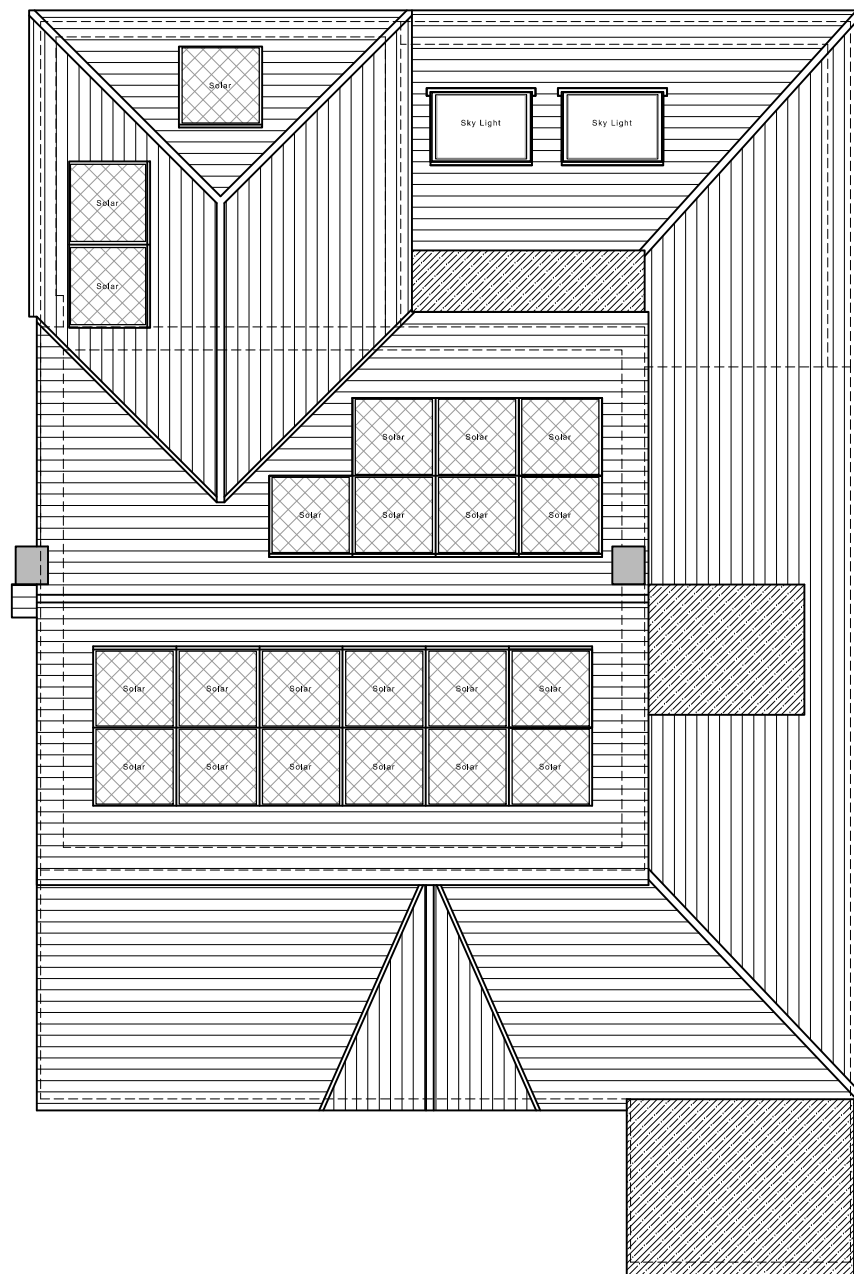

Roof plan scale 1:100

 

- - - - - Boundary line
 - - - - - Removed structure
 Existing walls
 Proposed walls
 Proposed structure - - - - -

For MR & MRS REDWOOD	Title PROPOSED ROOF PLAN	Office Tel: 01243 933732	
Project PROPOSED SINGLE & TWO STOREY EXTENSIONS AT 130 CEDAR DRIVE, CHICHESTER, WEST SUSSEX, PO19 3EN	Date JAN 24	Email: admin@jb-architecturedesign.com	
	Drawn SR	Web: www.jb-architecturedesign.com	
	Scale as noted @ A4		
	Checked -		
	Job Number PL.771.24	Drawing Number 08	Revision B