


NOTES:


Dimensions to be checked on site before commencing work. Any discrepancies shall be reported to the architect immediately.

Do not scale from these drawings except for planning purposes. Use figured dimensions only.


Where applicable this drawing is to be read in conjunction with other consultants' drawings.

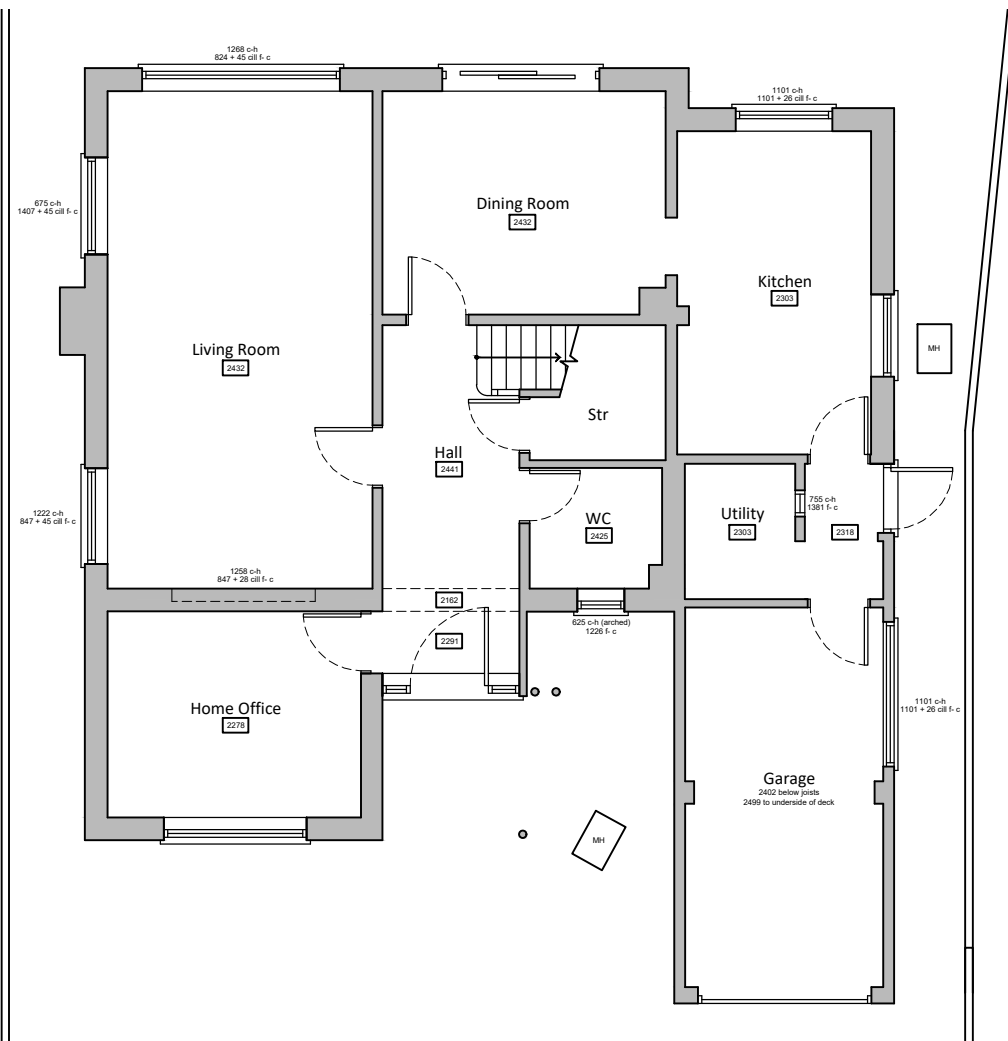


Ground floor plan scale 1:100

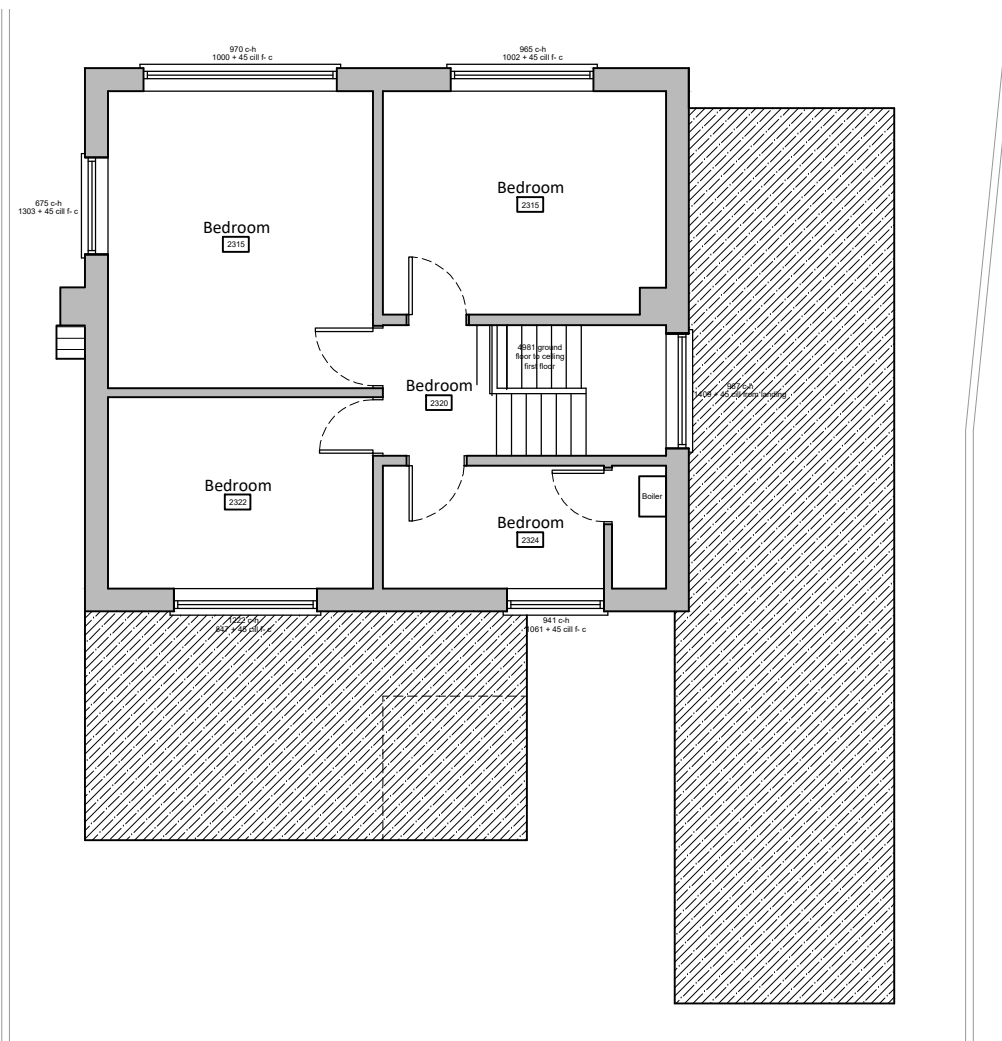

First floor plan scale 1:100

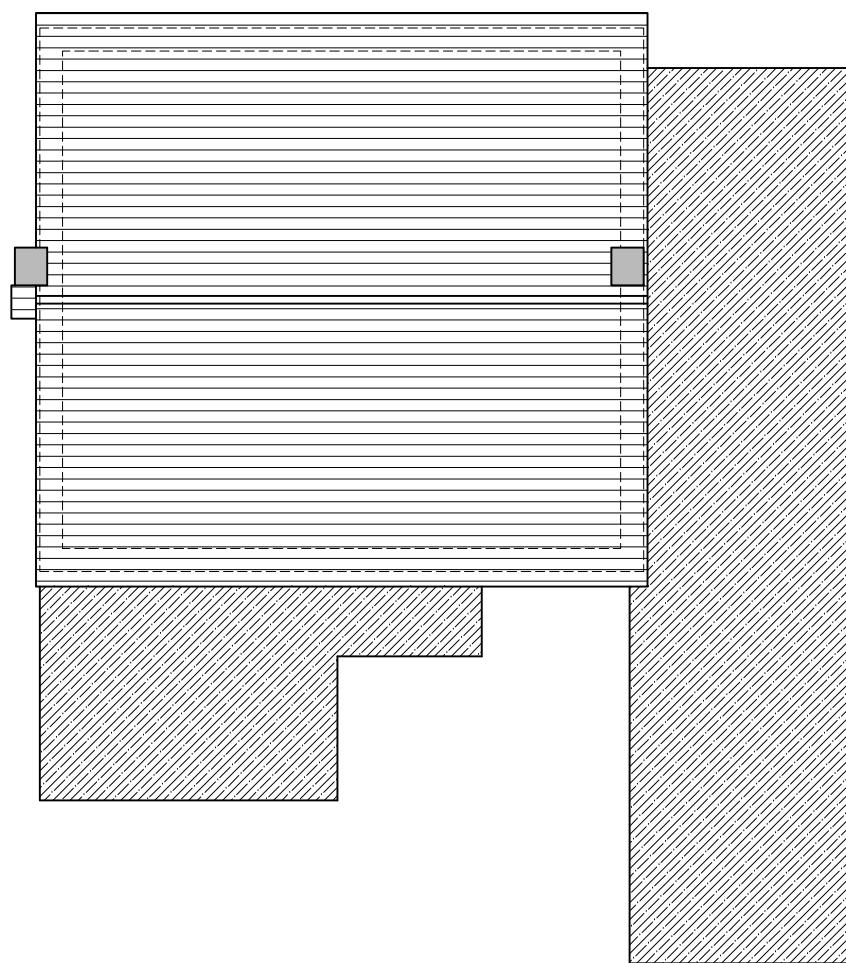

Roof plan scale 1:100

 

For MR & MRS REDWOOD	Title EXISTING FLOOR PLANS	Office Tel: 01243 933732
Project PROPOSED SINGLE & TWO STOREY EXTENSIONS AT 130 CEDAR DRIVE, CHICHESTER, WEST SUSSEX, PO19 3EN	Date JAN 24	Email: admin@jb-architecturedesign.com
	Drawn SR	Web: www.jb-architecturedesign.com
	Scale as noted @ A3	
	Checked -	
	Job Number PL.771.24	Revision -
	Drawing Number 02	