

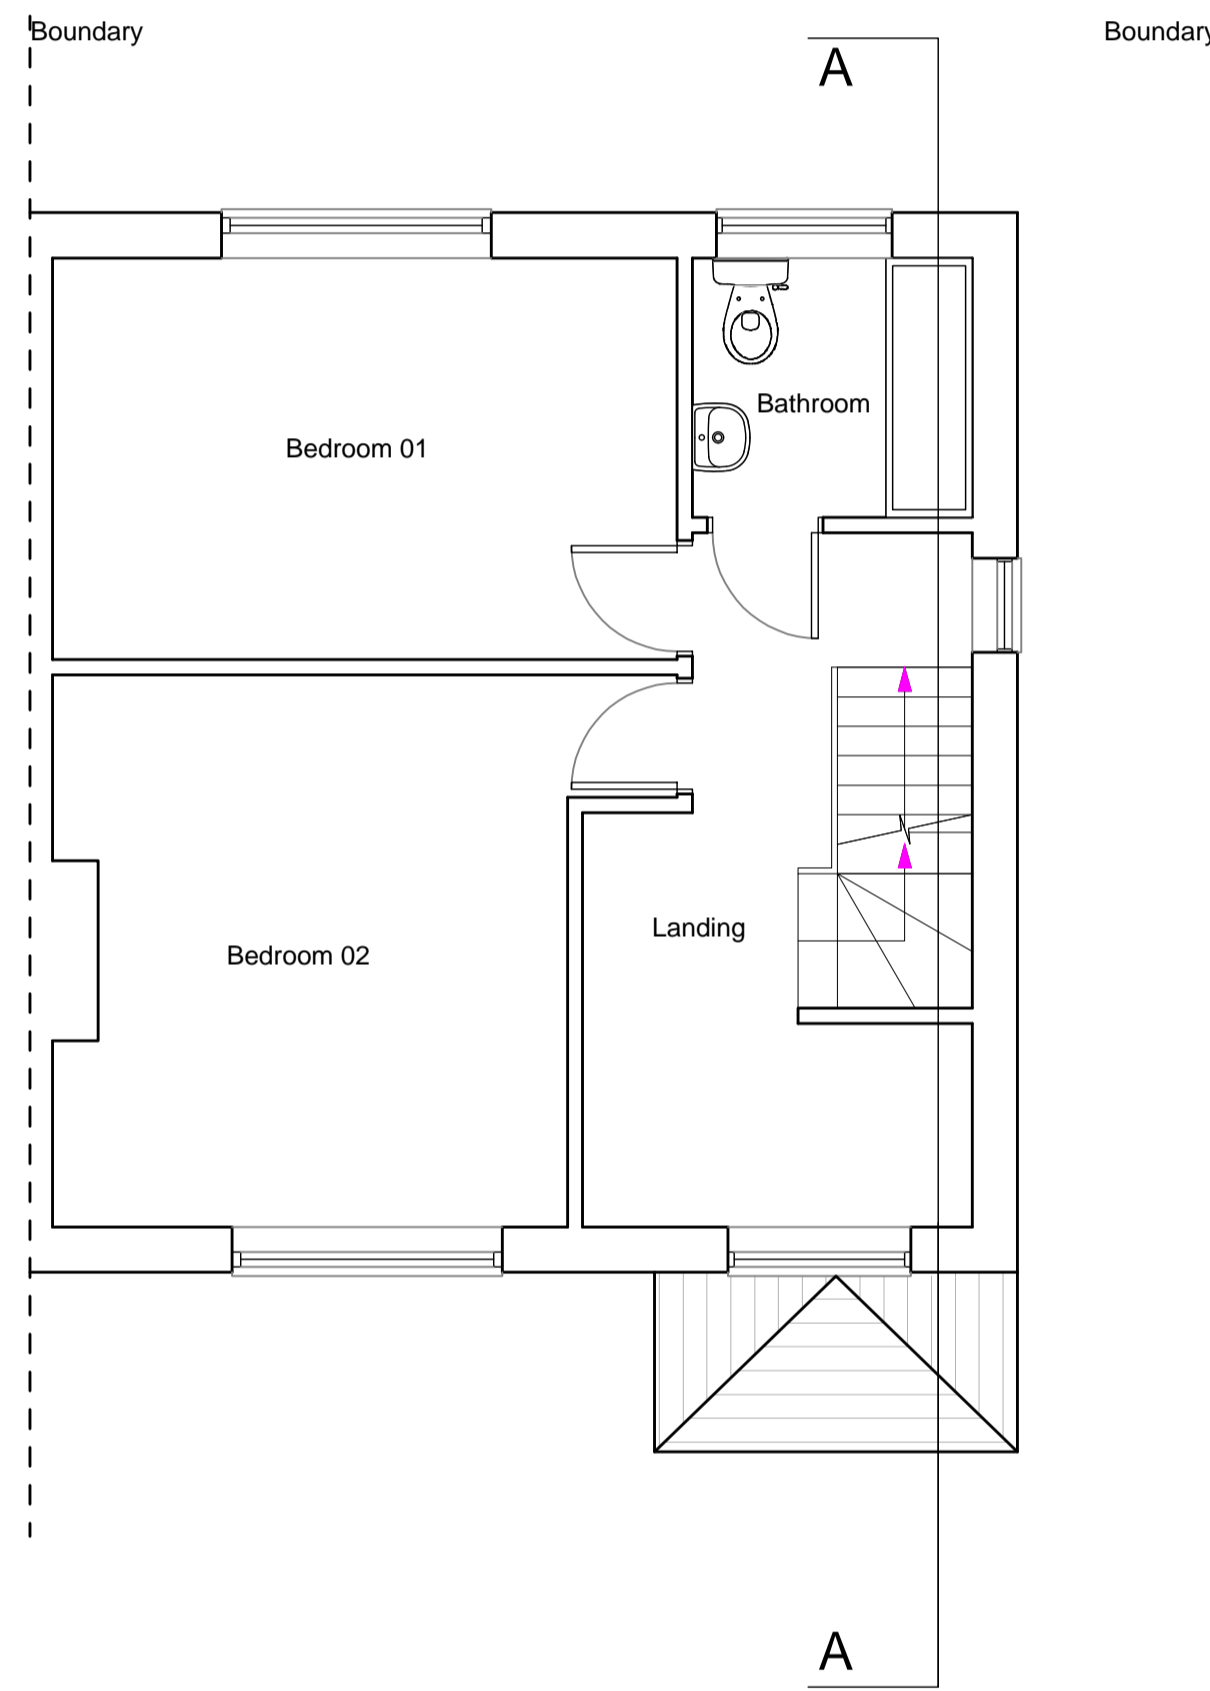


Ground Floor Plan

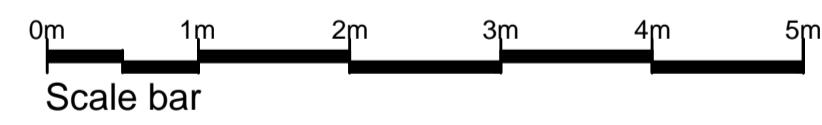

First Floor Plan

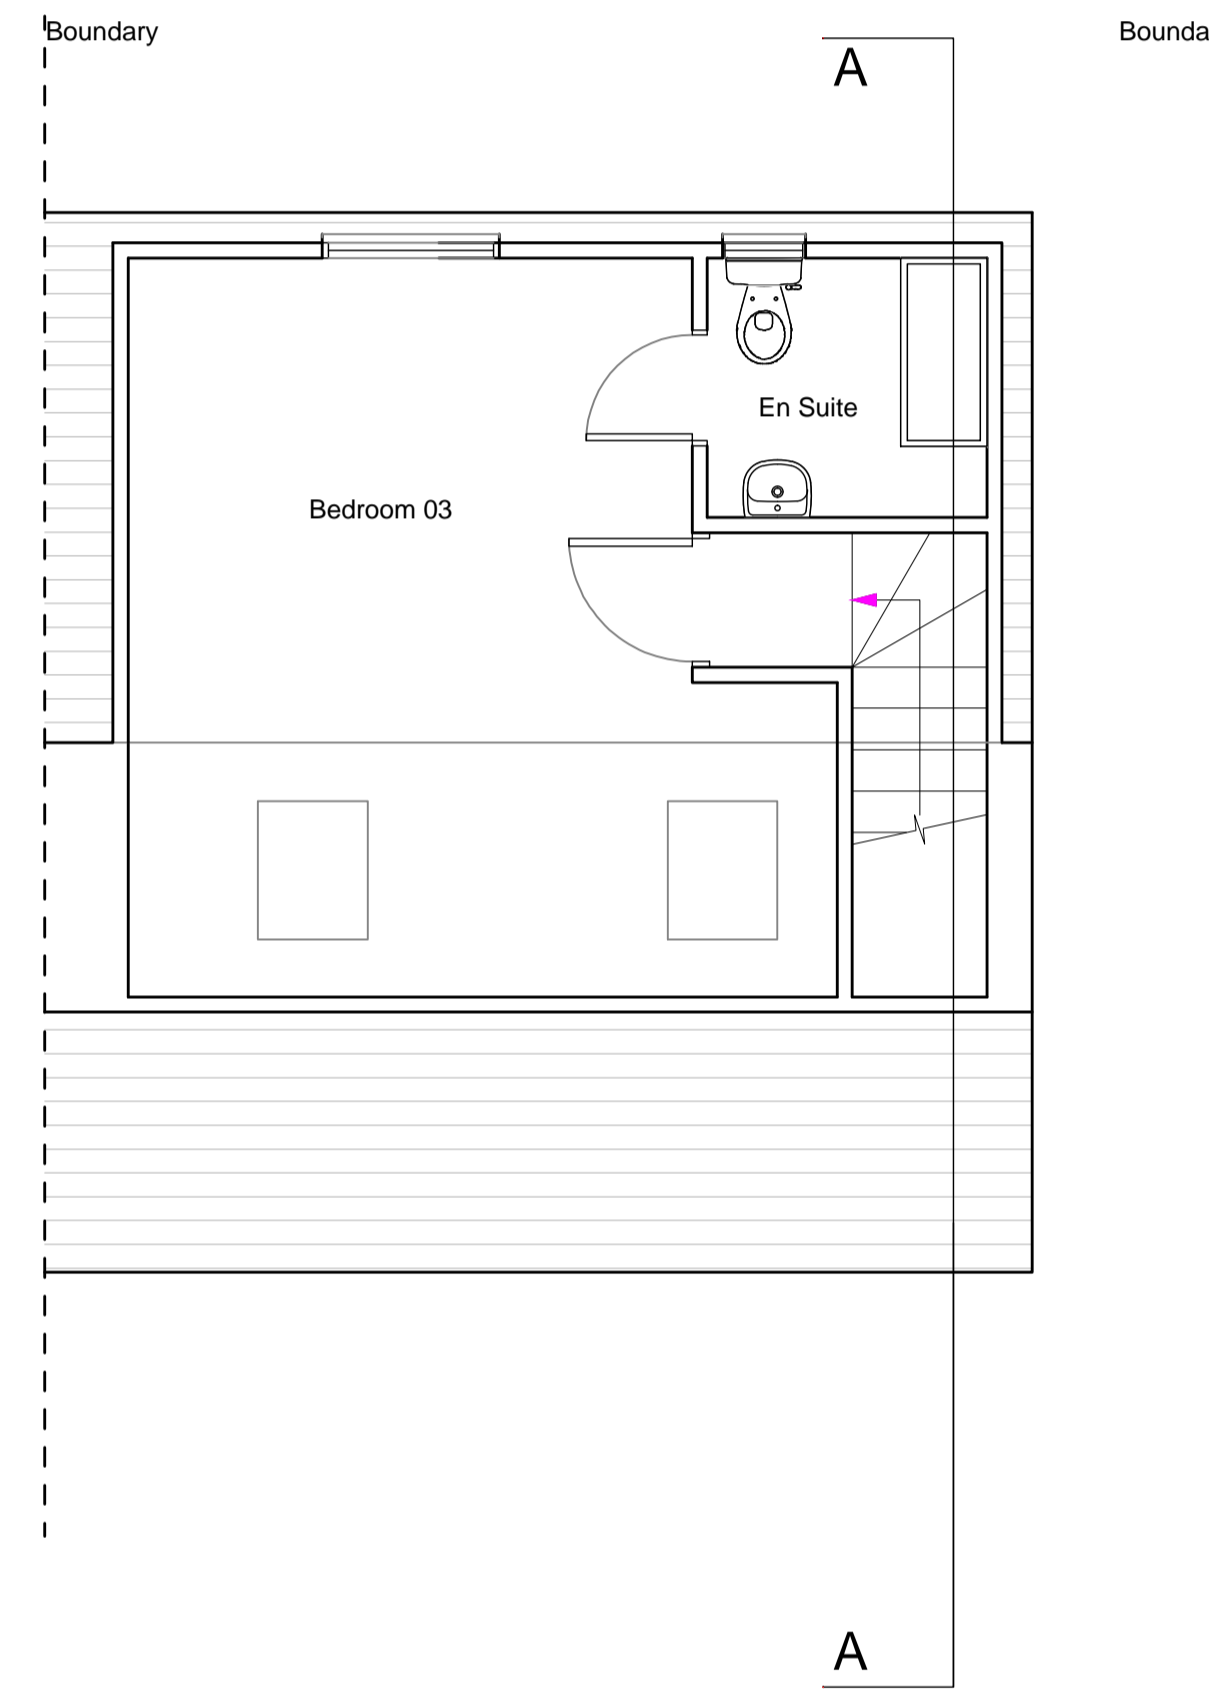

Second Floor Plan

REV	DESCRIPTION	DATE	INT	CHKD
STATUS	FOR INFORMATION			

Client
Mr & Mrs Samuels

Project
10 Albert Road, Wilmington,
Kent. DA2 7DL

Title
Existing Floor Plans

Scale	Date	Drawn	Checked
1:50@A1	25.07.23	N/A	N/A
Project No:	Drawing No.	Revision	
2023-105	002	~	