

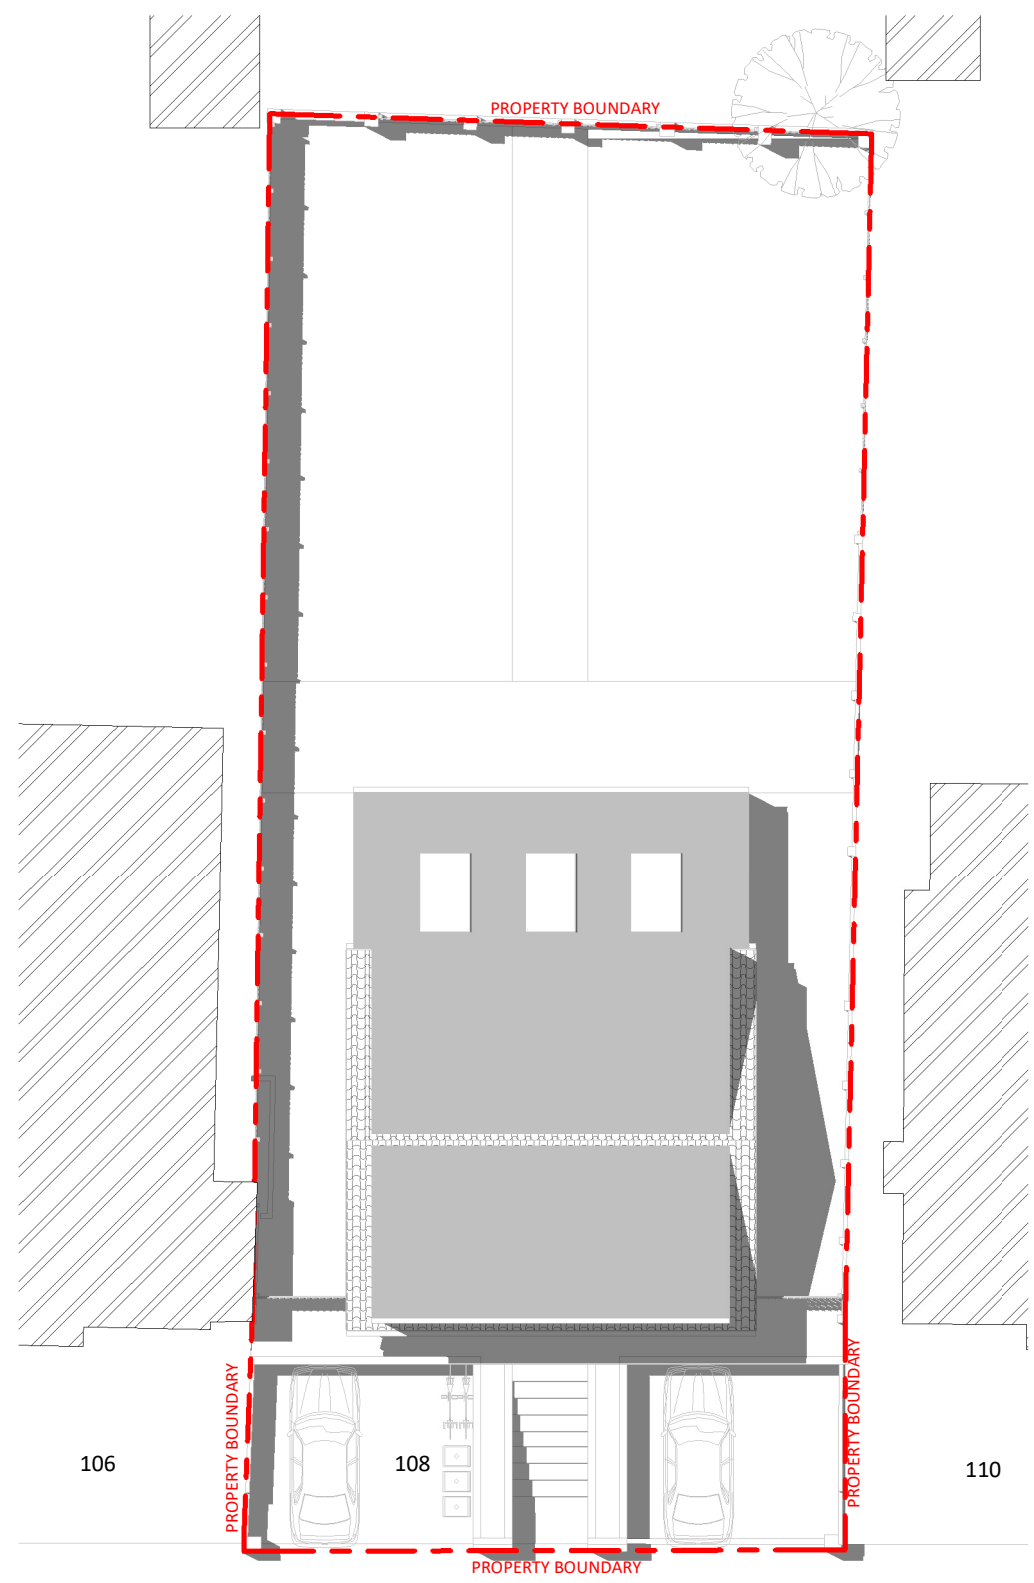


2 Existing Site Plan
1 : 200

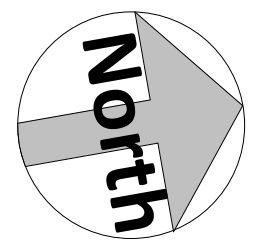

1 Proposed Site Plan
1 : 200

 

Amendments			
Rev.	Ink.	Date	Description

Project:

Mohammad Tareq
108 Havelock Road, Dartford,
DA1 3JB

Title:
Planning Drawings
Proposed Site Plan

Bluetime Architecture
Design LLP. Design,
Project Management,
Build



Thames Innovation
Center, Veridion Way,
Veridion Park, Erith,
Kent DA18 4AL
Tel: 01322 521026

108 Havelock Road

Drawn by:	Scale:	@A3	Date:
HD	1 : 200		01.02.2024

Drawing No:	Rev:
BL/DRG/20240201/ 04.8	

Dimensions to be checked on site.