


- DRAINAGE STORM NEW
- DRAINAGE STORM EXISTING REMOVED
- DRAINAGE FOUL NEW
- DRAINAGE FOUL EXISTING REMOVED
- DRAINAGE COMBINED NEW
- DRAINAGE COMBINED EXISTING
- DRAINAGE COMBINED EXISTING REMOVED




1 Existing Ground Floor
1 : 100

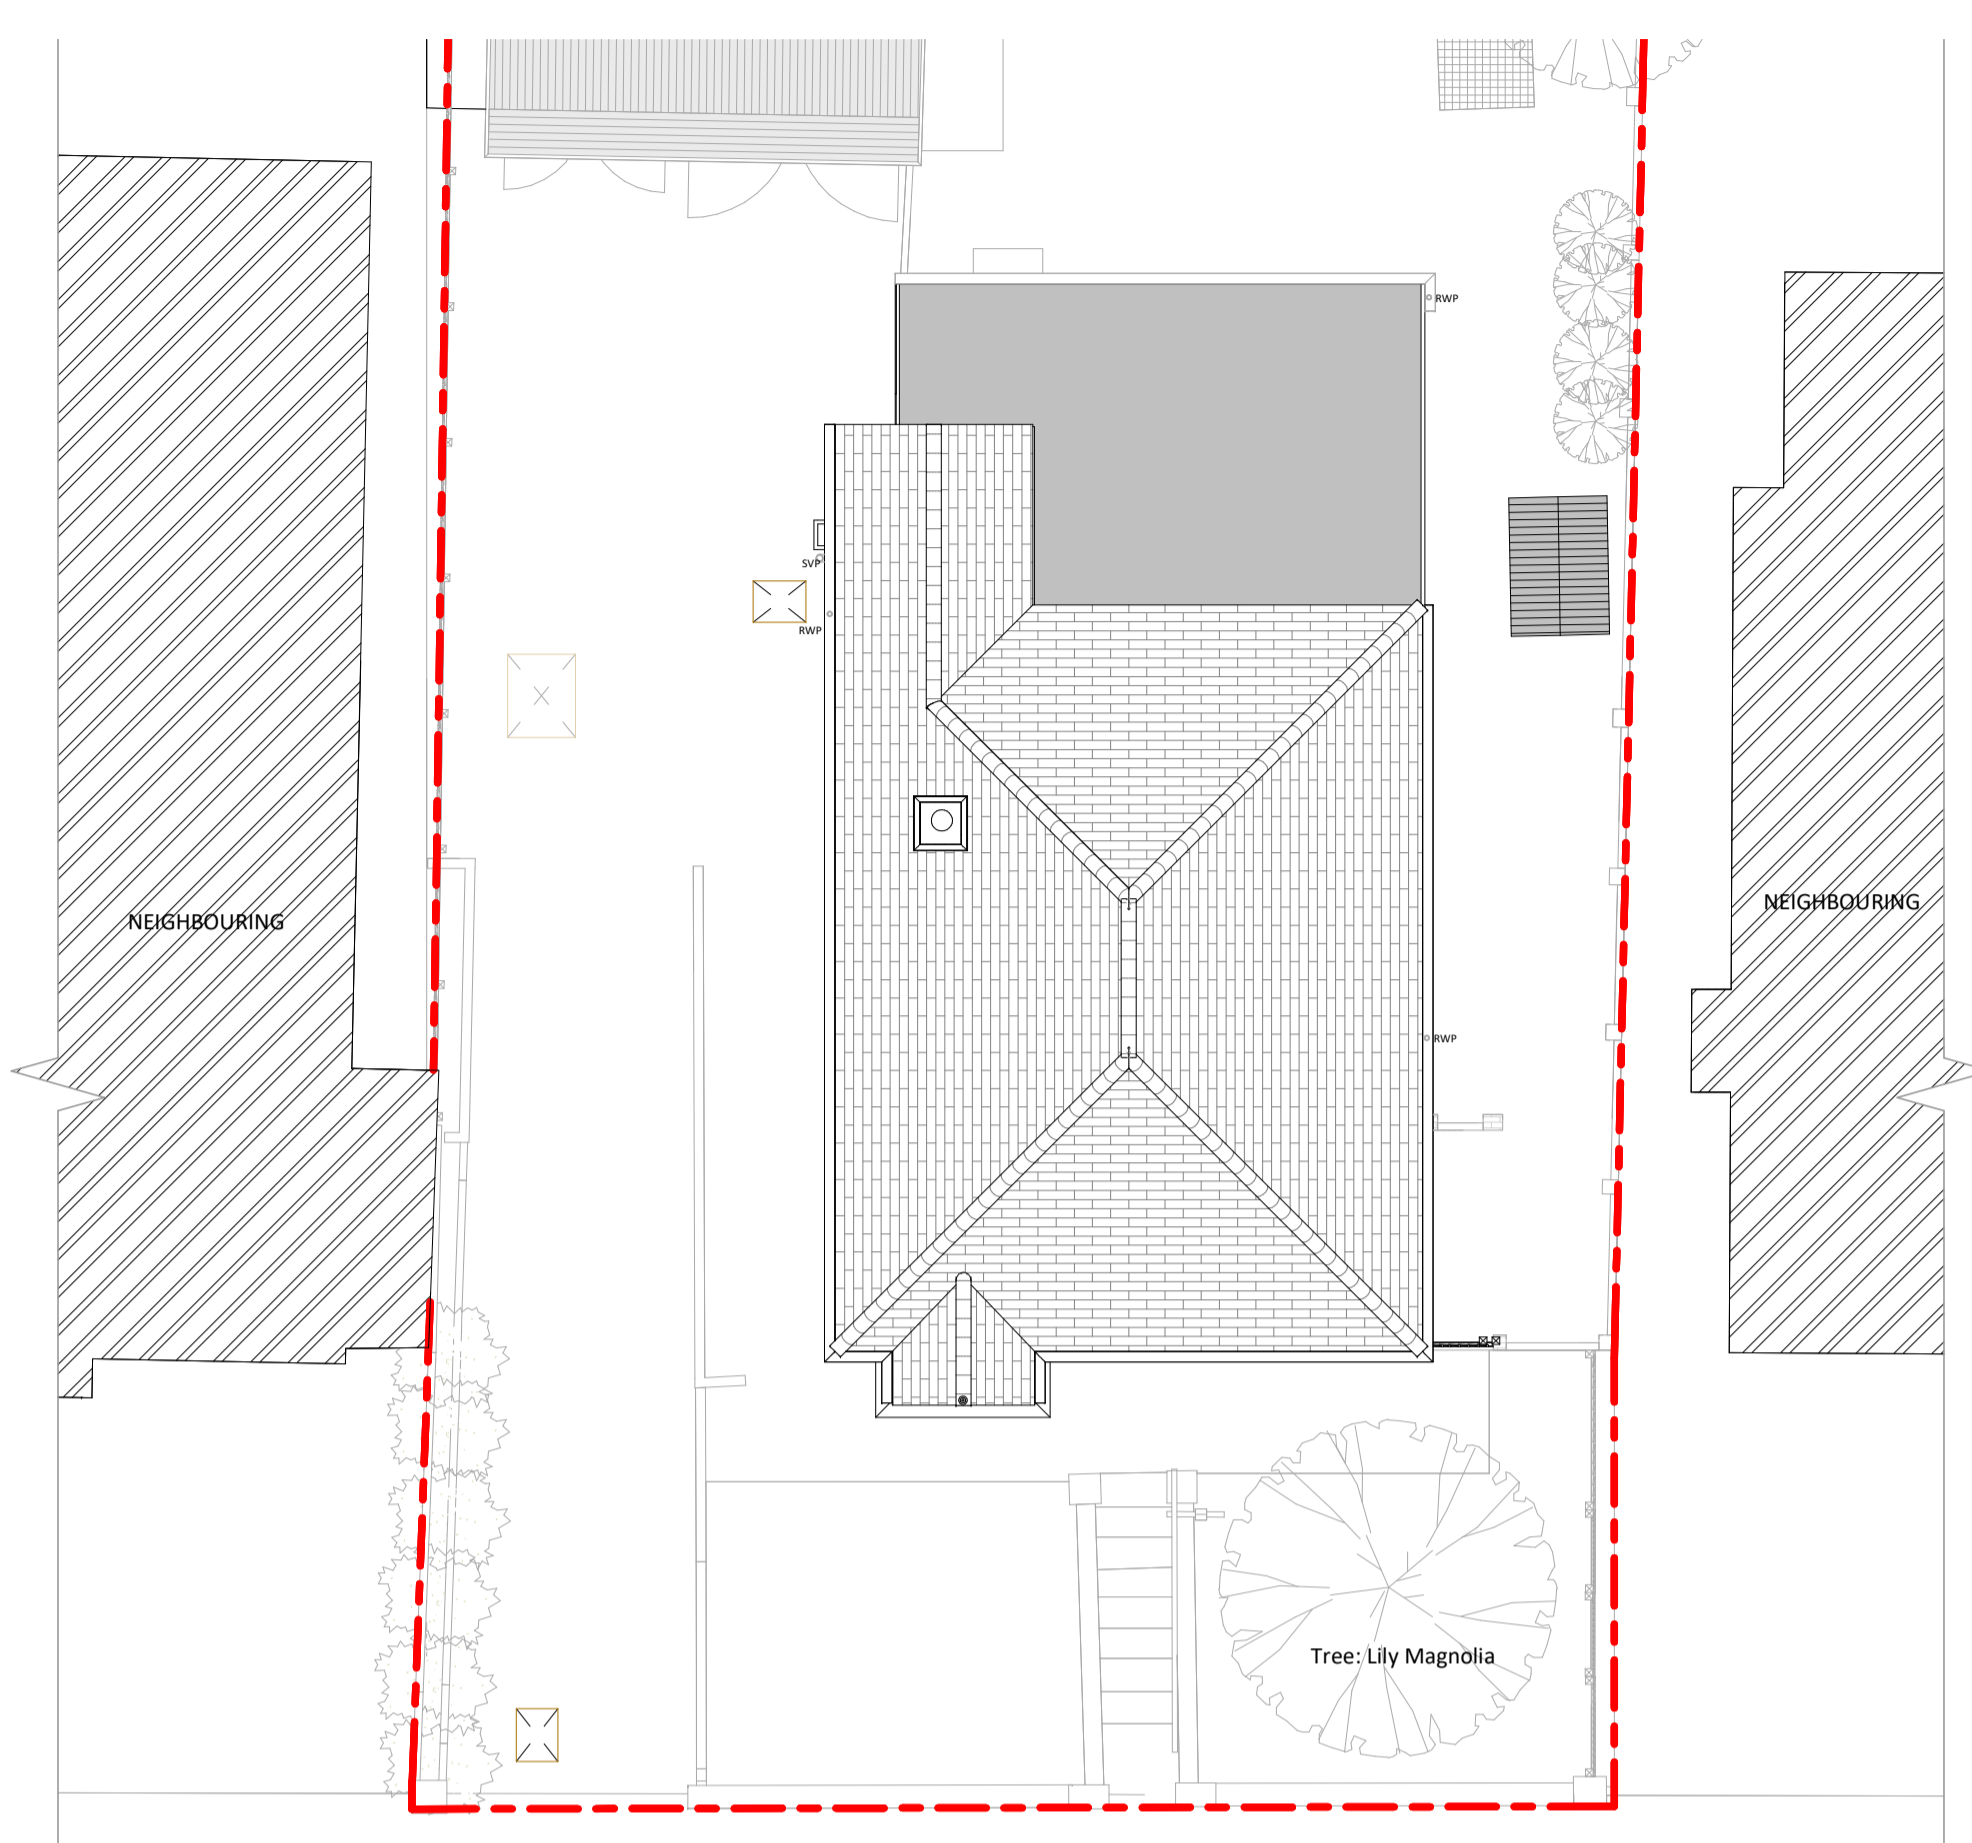


2 Existing Roof
1 : 100



4 Existing Front Elevation
1 : 100

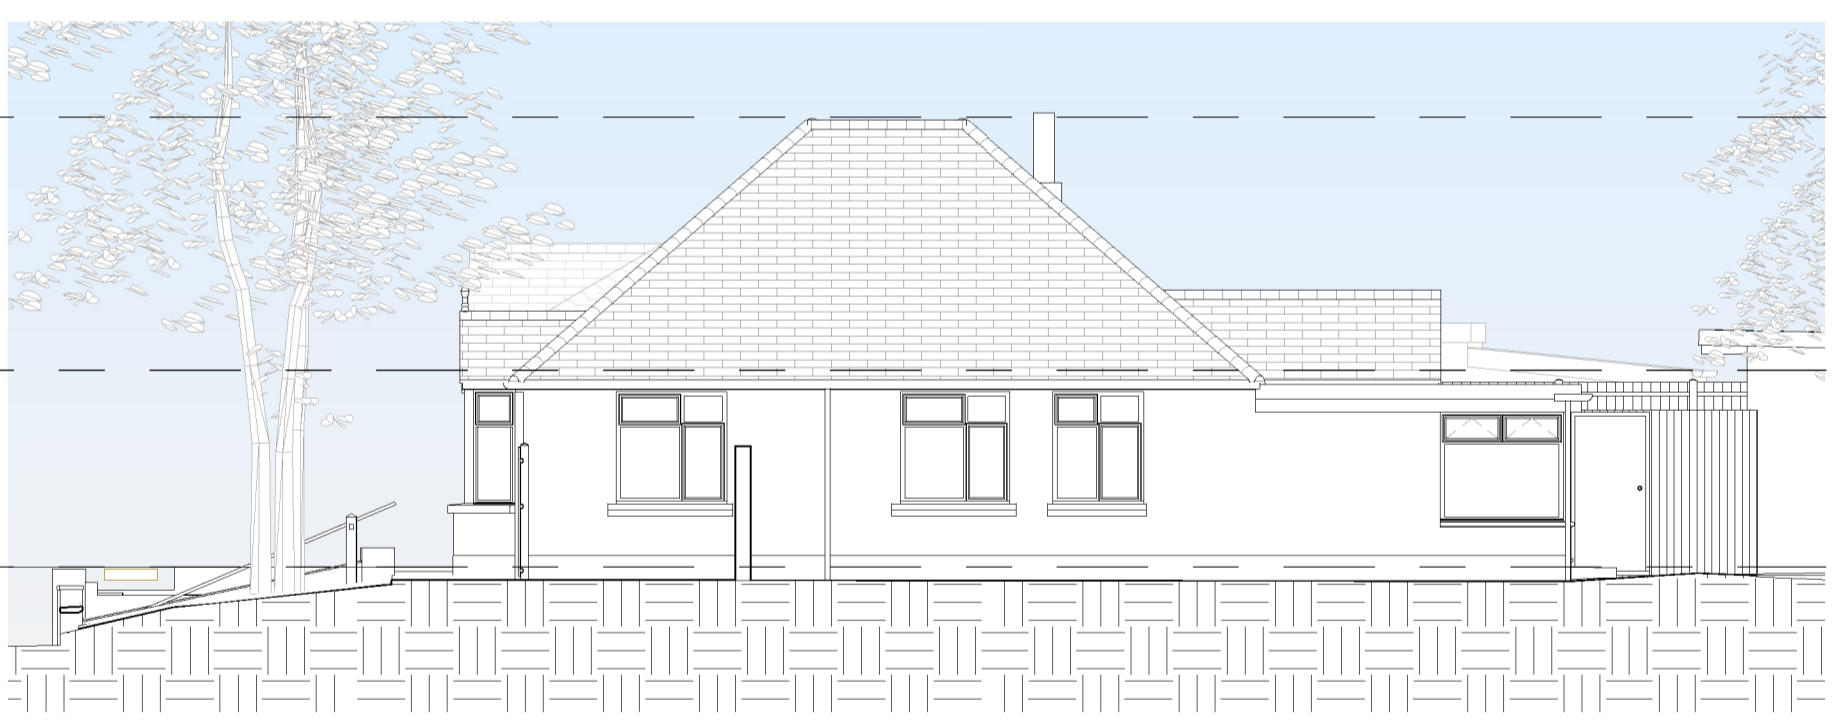


6 Existing Right Elevation
1 : 100

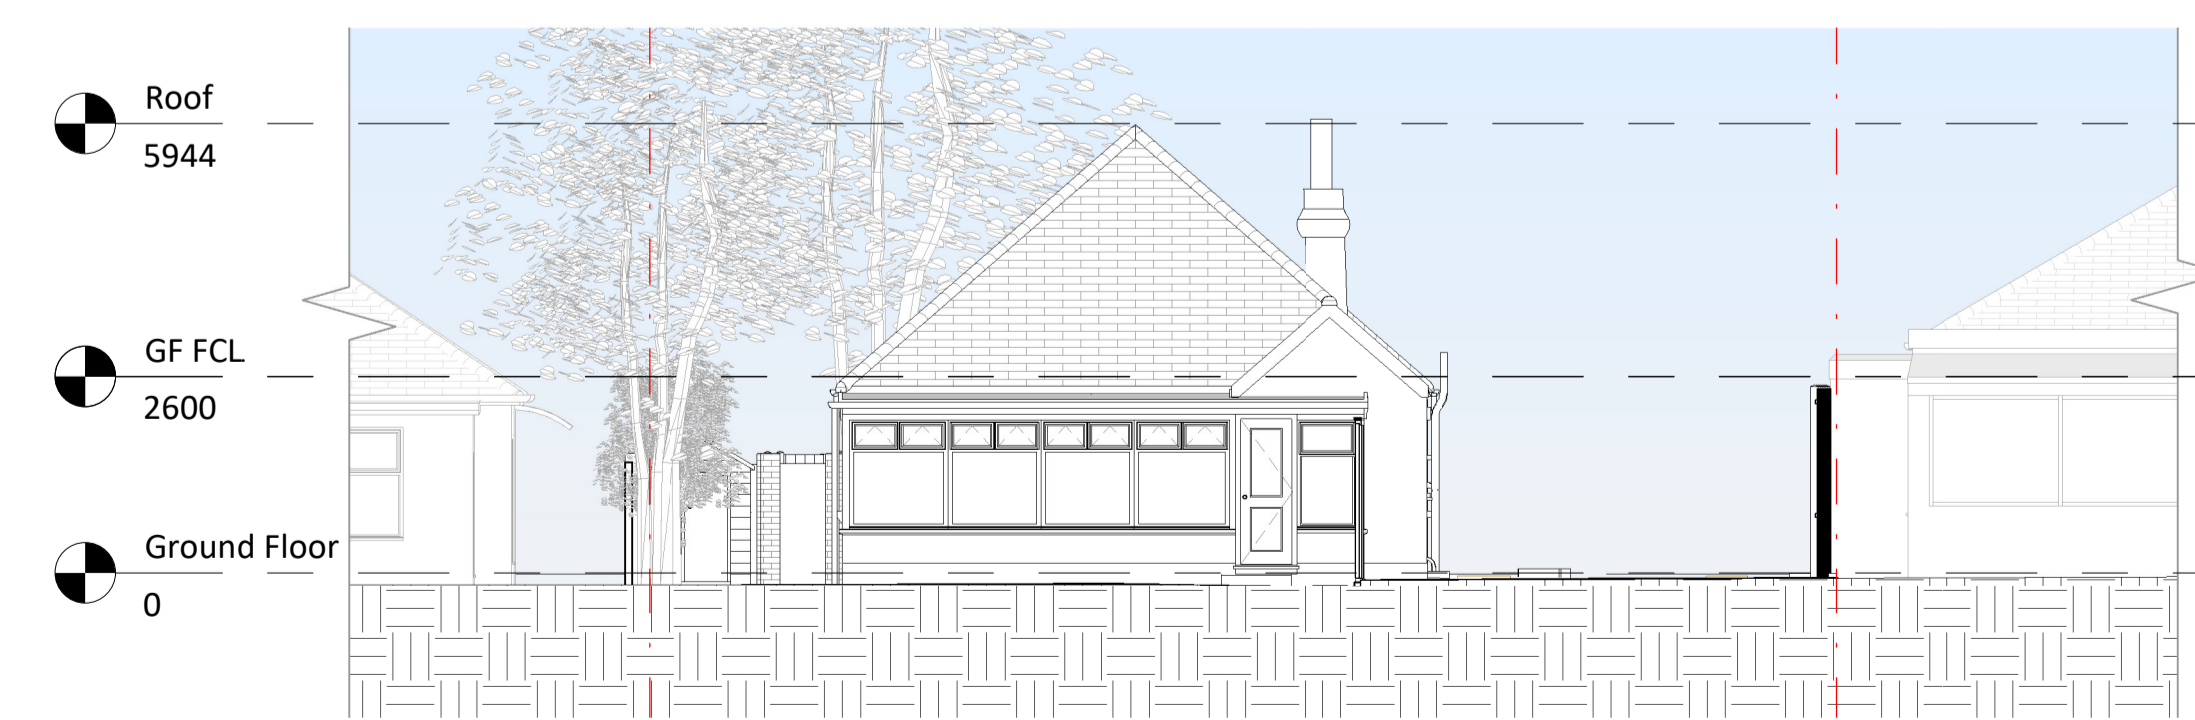

5 Existing Rear Elevation
1 : 100



7 Existing Left Elevation
1 : 100

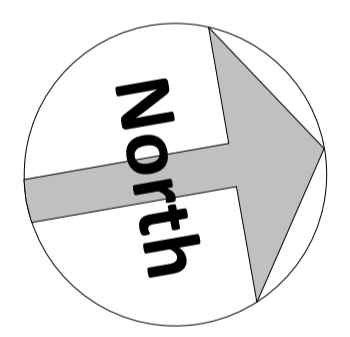

Amendments :

Rev	Date	Description

Project :

Mohammad Tareq
108 Havelock Road, Dartford, DA1 3JB

Title :
Planning Drawings
Existing Layouts and Elevations

Bluetime Retail Ltd /
Bluetime Home Design LLP.
Design, Project
Management, Build



Thames Innovation Center,
Veridion Way, Veridion
Park, Erith, Kent DA18 4AL
Tel: 01322 521026

108 Havelock Road

Drawn by: HD Scale: 1 : 100 © A1 Date: 01.02.2024

Drawing number: BL/DRG/20240201/ 03 Rev:

Dimensions to be checked on site.

