
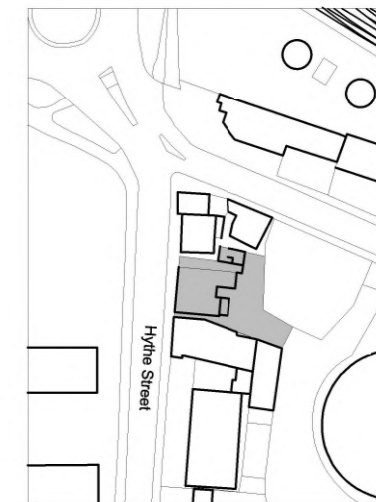


**PROPOSED LOWER
GROUND FLOOR PLAN(SAME AS EXISTING)**

SCALE 1:100

 

Location Plan

Note:

This document and its design content is copyright ©. It shall be read in conjunction with all other associated project information including models, specifications, schedules and related consultants documents.

London Stay Apartments

Client:

Maidstone Ltd

Project:

**The Hufflers Arms,
110 Hythe St, Kent DA1 1BN**

Title:
PROPOSED LOWER
GROUND FLOOR PLAN

Drawing N:
DA11BN-110 HYTHE STREET-PR-100-R1

Drawn:
S. YILMAZ

Scale:
1:100 / A3

Purpose:
PLANNING

Issued:
07-2021

REV:
R1