




Location Plan

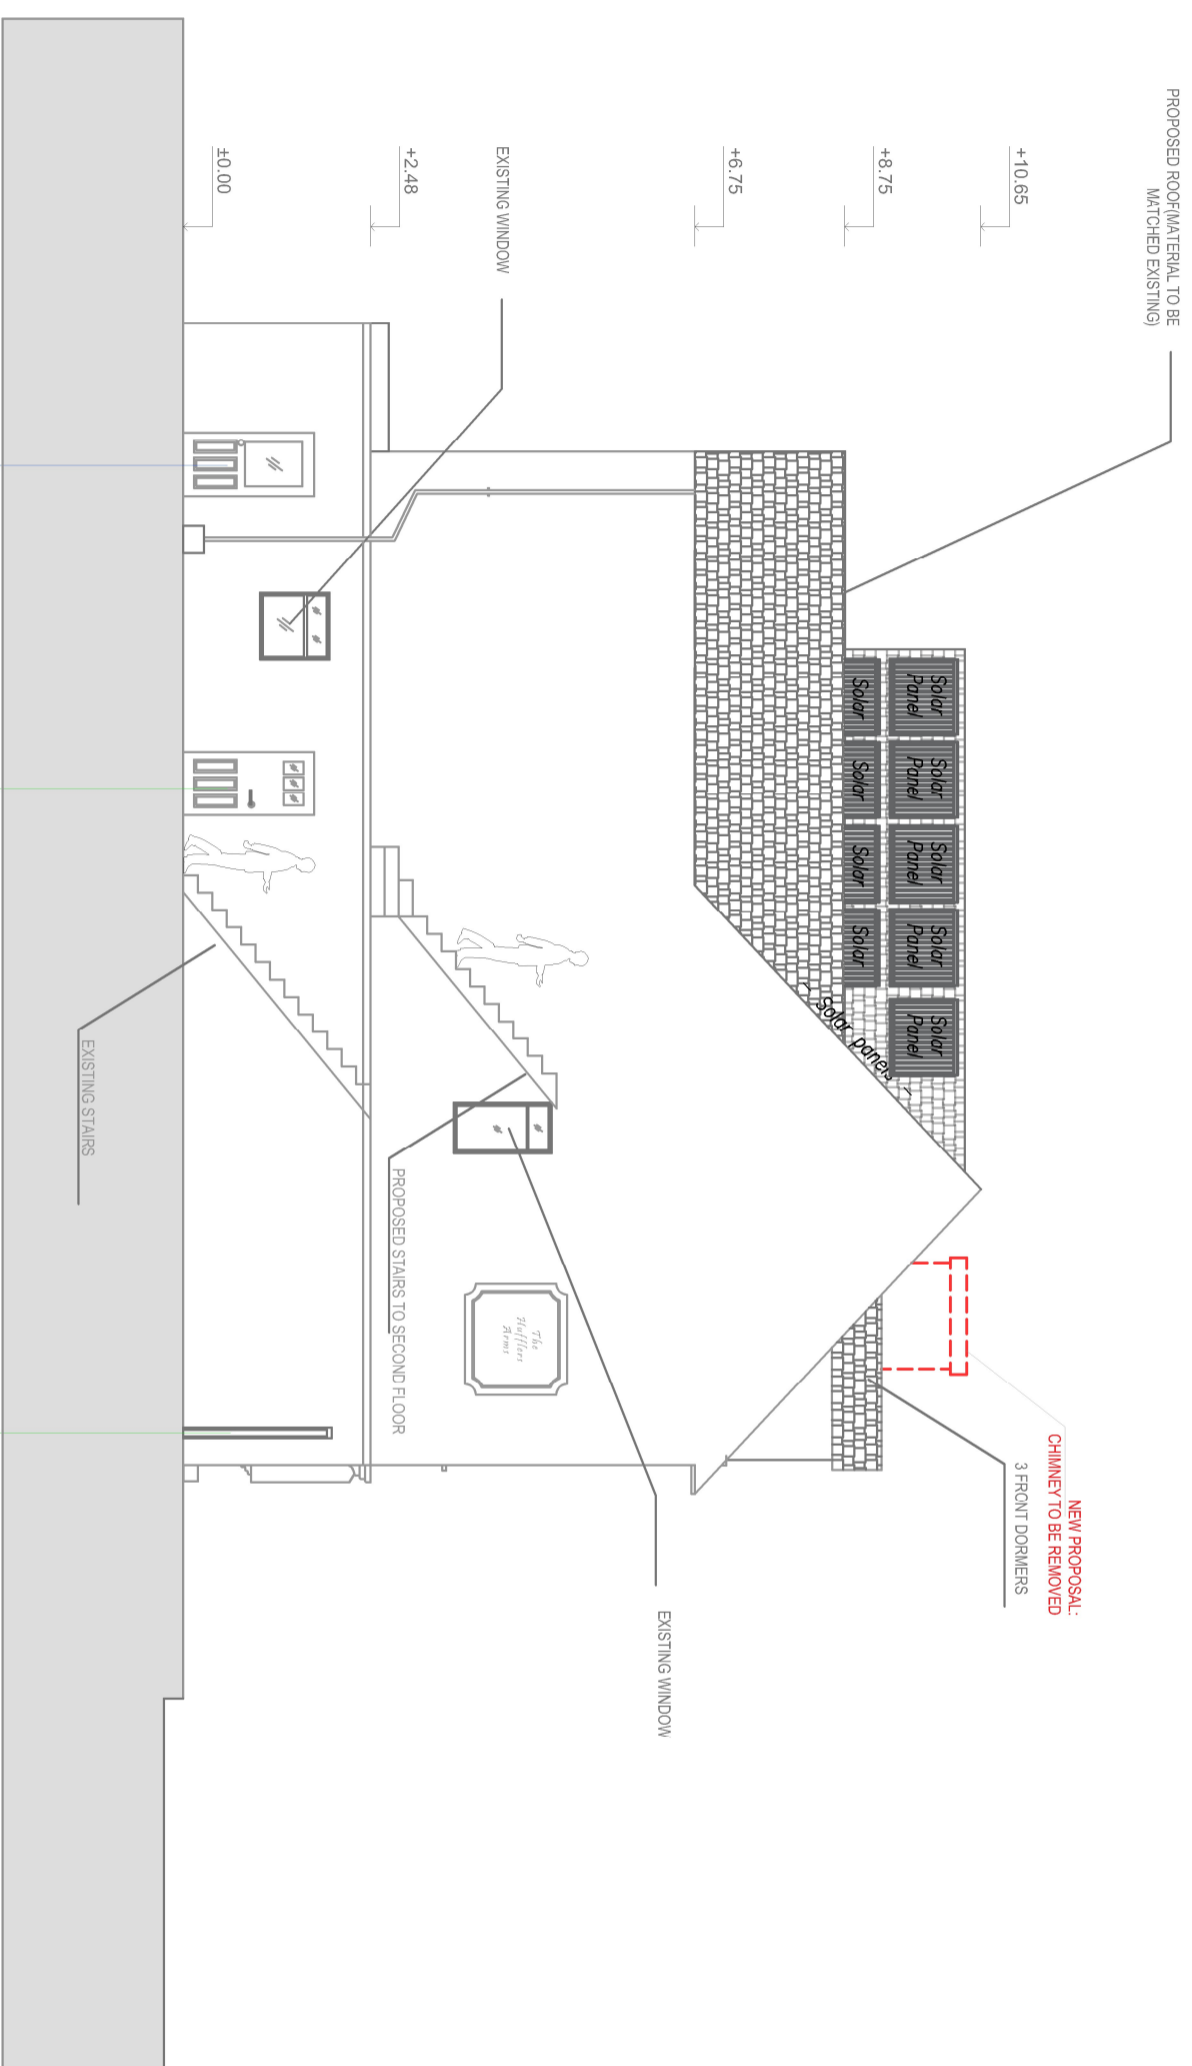

PROPOSED SOUTH ELEVATION

SCALE 1:100



Note:
This document and its design content is copyright ©. It shall be read in conjunction with all other associated project information including models, specifications, schedules and related consultants documents.

Client:
London Stay Apartments

Client:
Maidstone Ltd

Project:
The Hufflers Arms,
110 Hythe St, Kent DA1 1BN

Title:
PROPOSED SOUTH
ELEVATION

Drawing N°:
DA11BN-110 HYTHE STREET-PR-108-R3

Drawn:
SY

Scale:
1:100 / A3

Purpose:
PLANNING

Issued:
02-2024

REV:
R3