
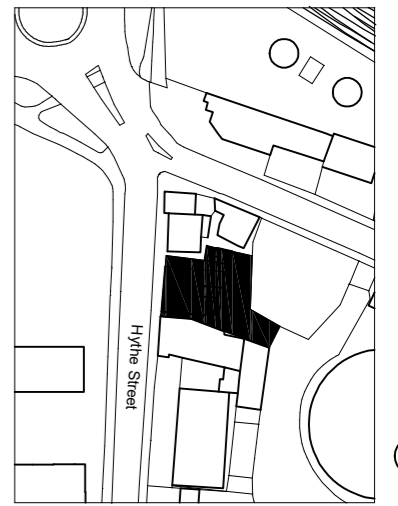


**EXISTING  
GROUND FLOOR PLAN**

SCALE 1:100

 

Location Plan

**Note:**  
This document and its design content is copyright ©. It shall be read in conjunction with all other associated project information including models, specifications, schedules and related consultants documents.

<b>London Stay Apartments</b>		
Client: <b>Maidstone Ltd</b>		
Project: <b>The Hufflers Arms, 110 Hythe St, Kent DA1 1BN</b>		
Title: EXISTING GROUND FLOOR	Drawing N: DA11BN-110 HYTHE STREET-EX-101-R1	
Drawn: S. YILMAZ	Scale: 1:100 / A3	
Purpose: PLANNING	Issued: 07-2021	REV: R1