



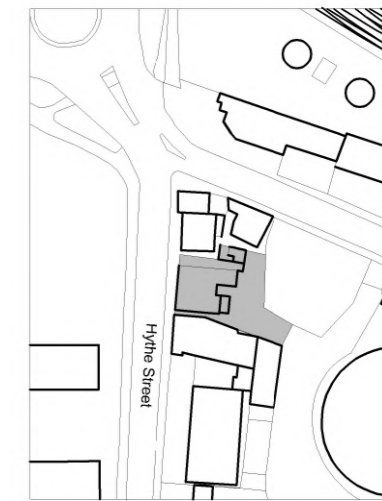

**EXISTING
FRONT ELEVATION**

SCALE 1:100

 

Location Plan

Note:

This document and its design content is copyright ©. It shall be read in conjunction with all other associated project information including models, specifications, schedules and related consultants documents.

London Stay Apartments

Client:

Maidstone Ltd

Project:

**The Huffers Arms,
110 Hythe St, Kent DA1 1BN**

Title:

EXISTING FRONT
ELEVATION

Drawing N:

DA11BN-110 HYTHE STREET-EX-104-R2

Drawn:

SY

Scale:

1:100 / A3

Purpose:

PLANNING

Issued:

02-2024

REV:

R2