
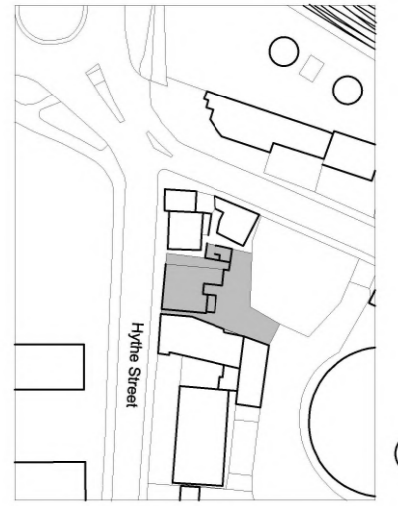


**PROPOSED
FIRST FLOOR PLAN**

SCALE 1:100

 

Location Plan

Note:
This document and its design content is copyright ©. It shall be read in conjunction with all other associated project information including models, specifications, schedules and related consultants documents.

London Stay Apartments		
Client: Maidstone Ltd		
Project: The Hufflers Arms, 110 Hythe St, Kent DA1 1BN		
Title: PROPOSED FIRST FLOOR	Drawing N: DA11BN-110 HYTHE STREET-PR-102-R1	
Drawn: S. YILMAZ	Scale: 1:100 / A3	
Purpose: PLANNING	Issued: 07-2021	REV: R1