


GROUND FLOOR PLAN

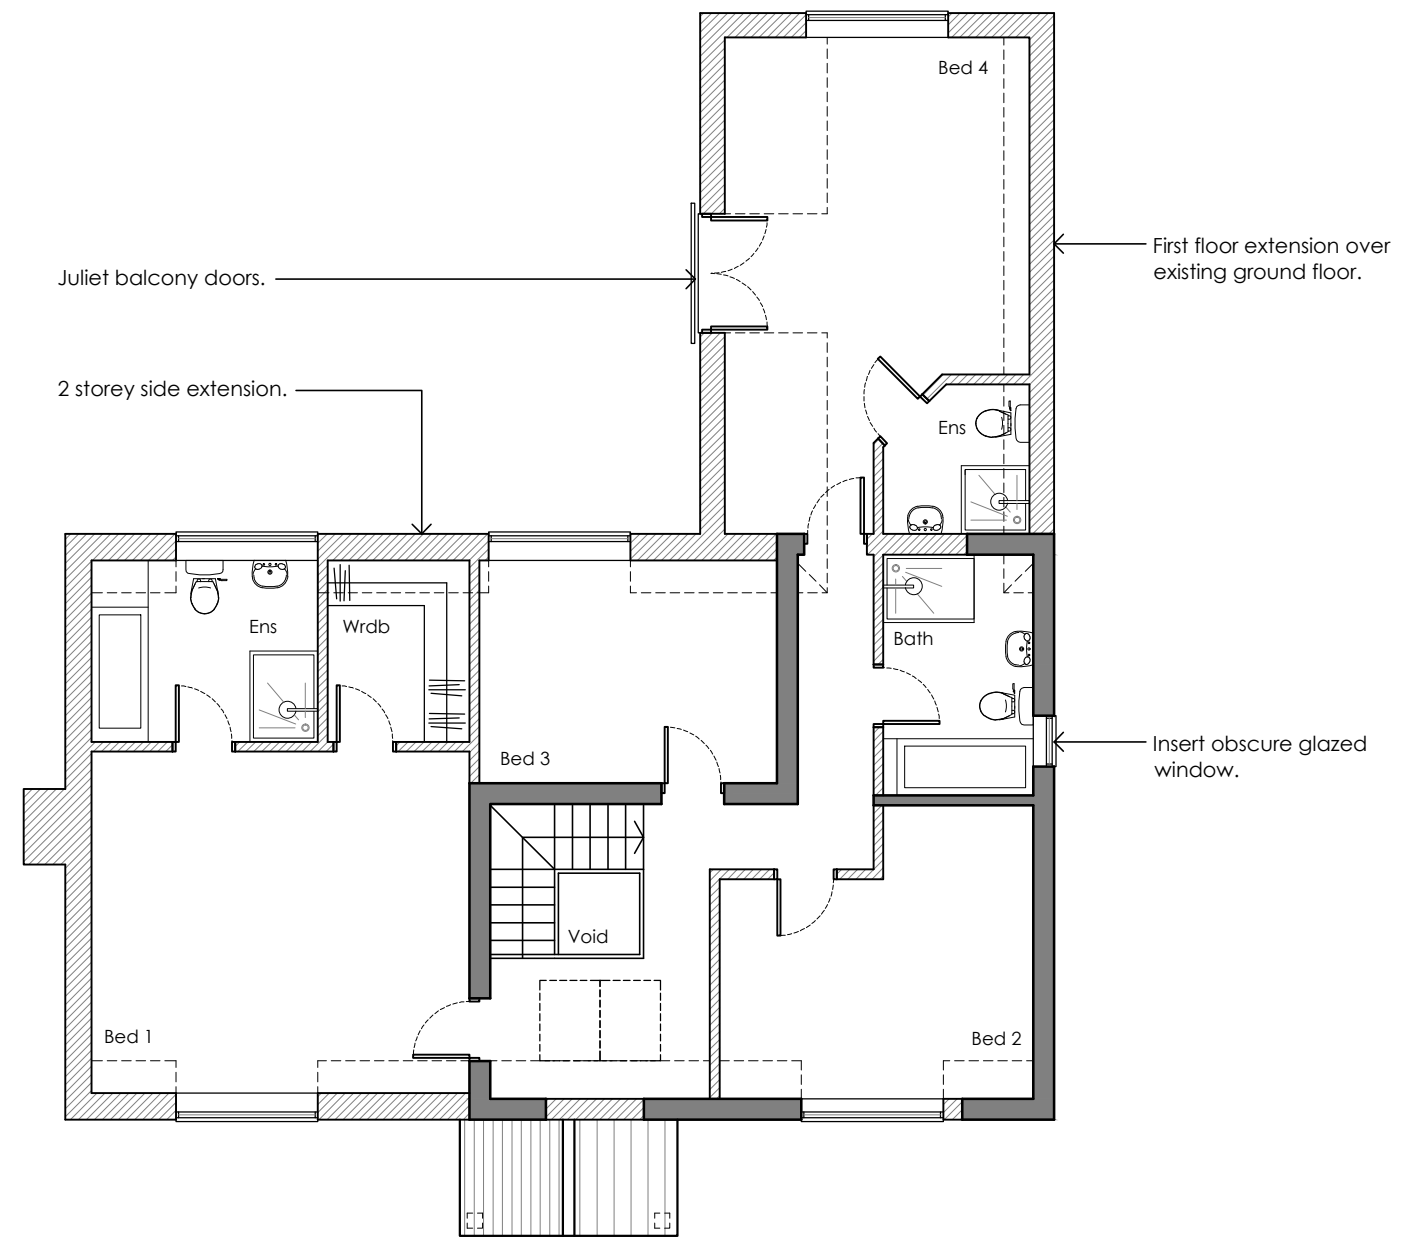

FIRST FLOOR PLAN

PROPOSED

halshaw  
architecture ltd

Tel: 07734815214 • www.halshawarchitecture.co.uk • Email: info@halshawarchitecture.co.uk

Revisions  
/

This drawing remains the property of Halshaw Architecture Ltd. and it may not be reproduced without the express permission of Halshaw Architecture Ltd. Use figured dimensions over scaled dimensions. Verify all dimensions and advise Halshaw Architecture Ltd. of any discrepancies before commencement.

Project  
BLACK POND FARMHOUSE, FLEMING ROAD,  
SANDWICH, KENT, CT15 0PX.

Title  
PROPOSED FLOOR PLANS

Scale	Date	Drawing Number	Revision
1:100 @ A3	Jan '24	255-010	/