


FRONT ELEVATION



RIGHT FLANK ELEVATION

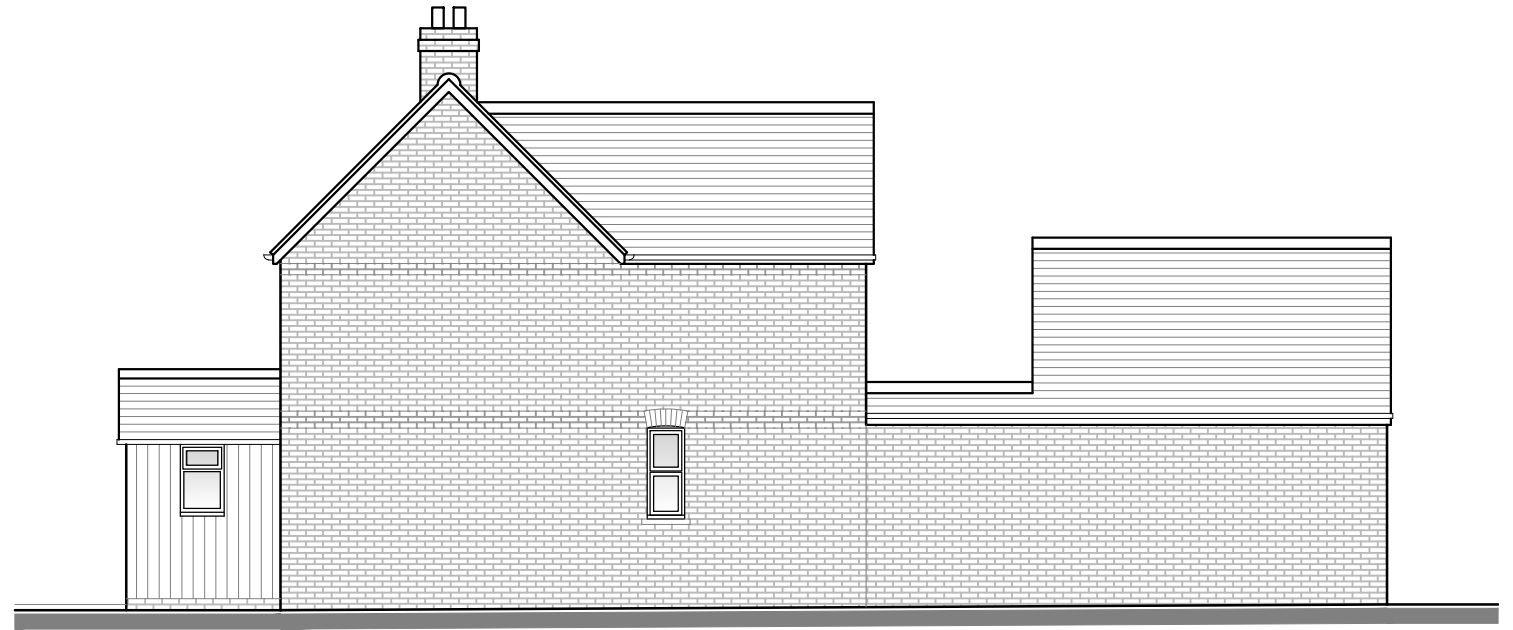

REAR ELEVATION



LEFT FLANK ELEVATION

EXISTING

halshaw
architecture ltd

• Tel: 07734815214 • www.halshawarchitecture.co.uk • Email: info@halshawarchitecture.co.uk •

Revisions
/

This drawing remains the property of Halshaw Architecture Ltd. and it may not be reproduced without the express permission of Halshaw Architecture Ltd. Use figured dimensions over scaled dimensions. Verify all dimensions and advise Halshaw Architecture Ltd. of any discrepancies before commencement.

Project
BLACK POND FARMHOUSE, FLEMING ROAD,
SANDWICH, KENT, CT15 0PX.

Title
EXISTING ELEVATIONS

Scale Date Drawing Number Revision

1:100 @ A3 Dec '23 255-004 /