




DO NOT SCALE FROM THIS DRAWING. ALL DIMENSIONS ARE TO BE CHECKED ON SITE. THIS DRAWING IS TO BE READ IN CONJUNCTION WITH ALL CONSULTANTS INFORMATION.

©THIS DRAWING IS THE COPYRIGHT OF SMITH GROUP (KENT) LIMITED AND SHOULD NOT BE COPIED OR REPRODUCED WITHOUT WRITTEN CONSENT. ALL RIGHTS RESERVED.



info@smithgrouppltd.co.uk
01304 351 445
www.smithgrouppltd.co.uk


GENERAL NOTES:

-  INDICATES EXISTING WALLS TO BE RETAINED
-  INDICATES WALLS TO BE DEMOLISHED
-  INDICATES PROPOSED WALLS

REV	DATE	DESCRIPTION





PROJECT: 51 CANADA ROAD, DEAL	
DESCRIPTION: SINGLE STOREY EXTENSION	
DRAWING TITLE: PROPOSED DRAWINGS	
SCALE: 1:100 @ A3	DRAWN BY: TS
DATE DRAWN: FEB 2024	CLIENT: CT
STATUS: PLANNING	
DRAWING NUMBER: 23.109.003.A3.PL	REVISION:

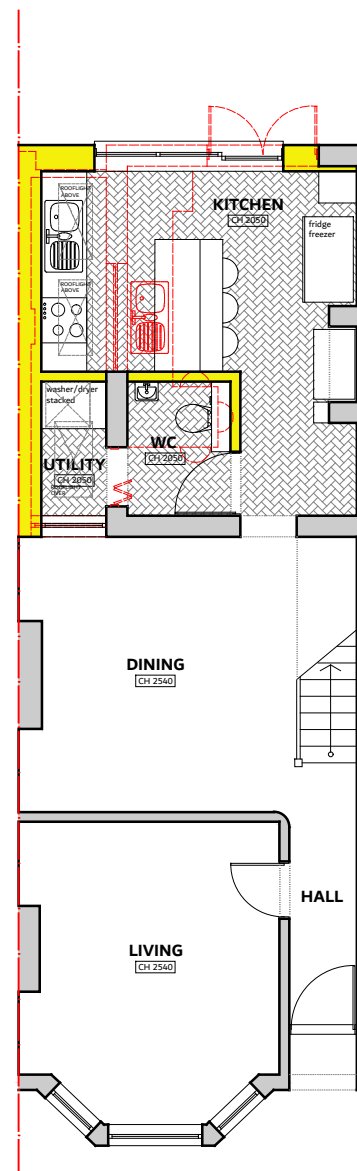



PROPOSED GROUND FLOOR PLAN

1:100 @ A3

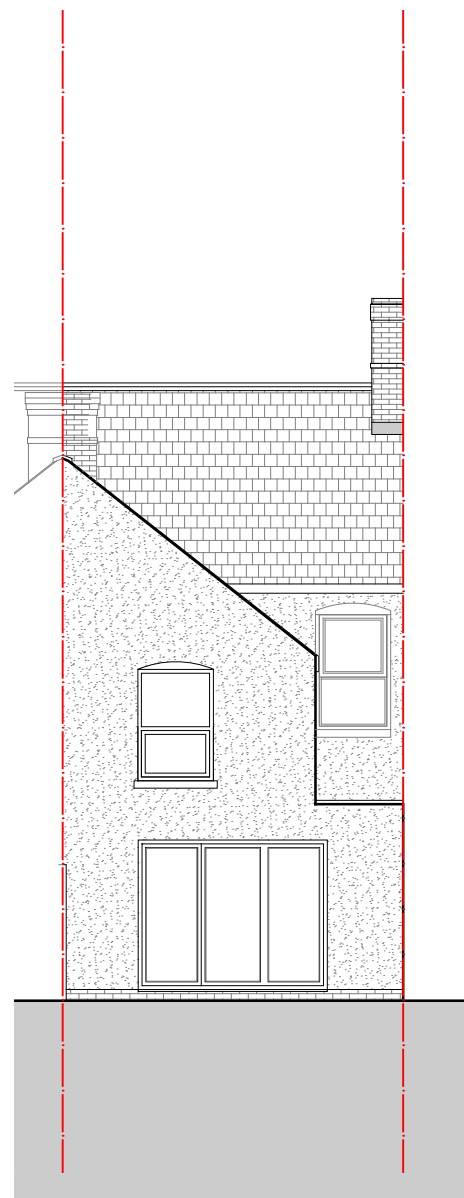 



PROPOSED REAR ELEVATION

1:100 @ A3

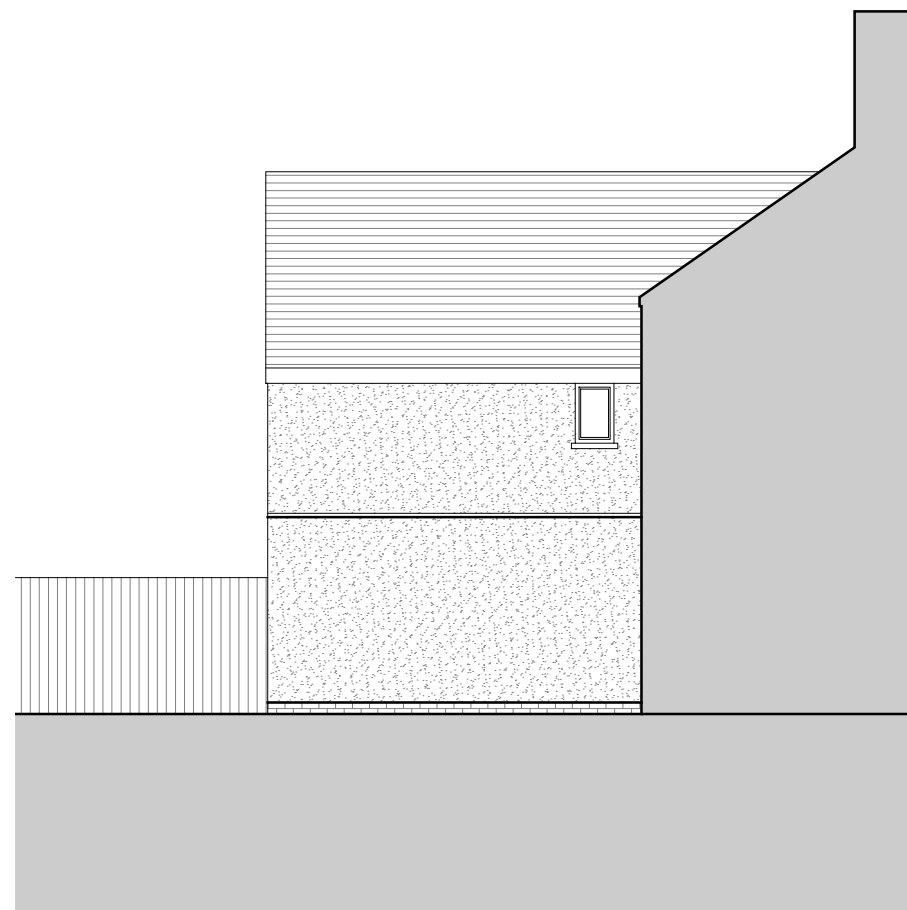 

PROPOSED SIDE 1 ELEVATION

1:100 @ A3

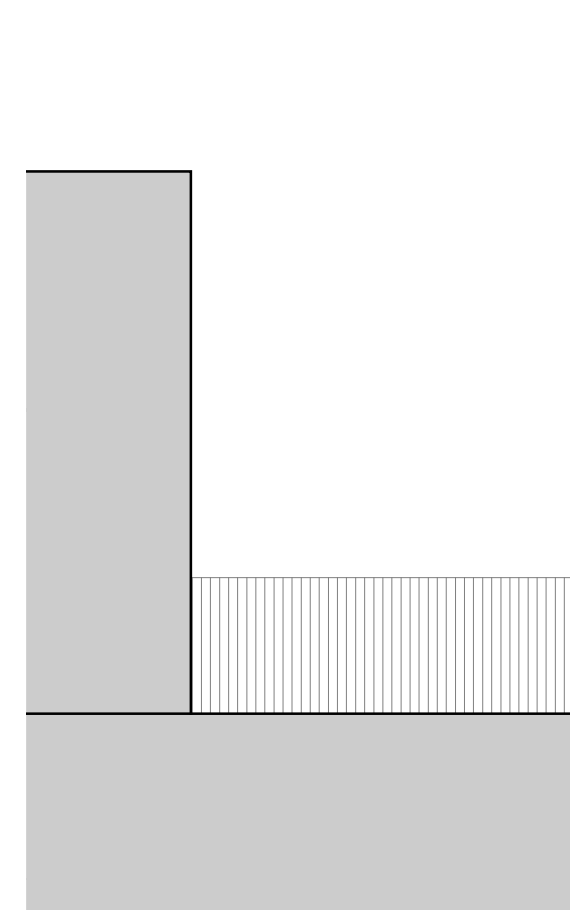 

PROPOSED SIDE 2 ELEVATION

1:100 @ A3

