

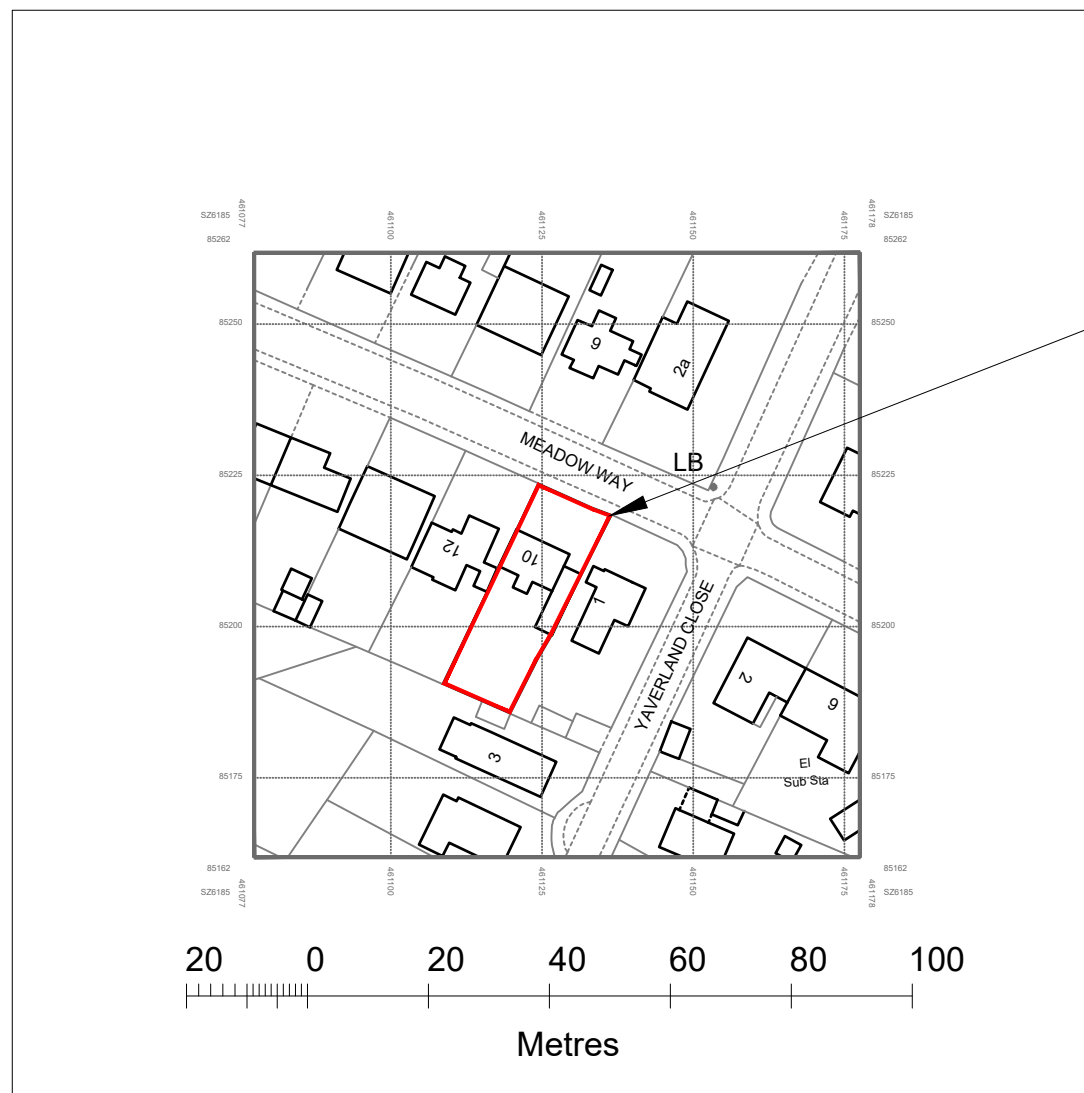


NOTES
 DO NOT SCALE. WORK TO FIGURED DIMENSIONS ONLY.
 CONTRACTOR TO CHECK ALL DIMENSIONS.
 ALL ERRORS AND OMISSIONS TO BE REPORTED TO THE ARCHITECT.

 

The Site

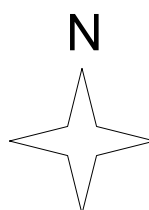


ARTHUR ARCHITECTS
 RIBA Chartered Architect
 84 Manor Grove, Richmond TW9 4QF
 tel: 07765 956 421 fax: 020 8288 1410
 email: design@arthur-architects.com

Project
Extension & Altertions
10 Meadow Way, Yaverland, Sandown

Title
Site Location Plan

Scale 1:1250 @ A3	Date Jul 2023	Drawn by AA
Job Number 1056-XX	Drawing Number 000	Revision



NOTES
 DO NOT SCALE. WORK TO FIGURED DIMENSIONS ONLY.
 CONTRACTOR TO CHECK ALL DIMENSIONS.
 ALL ERRORS AND OMISSIONS TO BE REPORTED TO THE ARCHITECT.

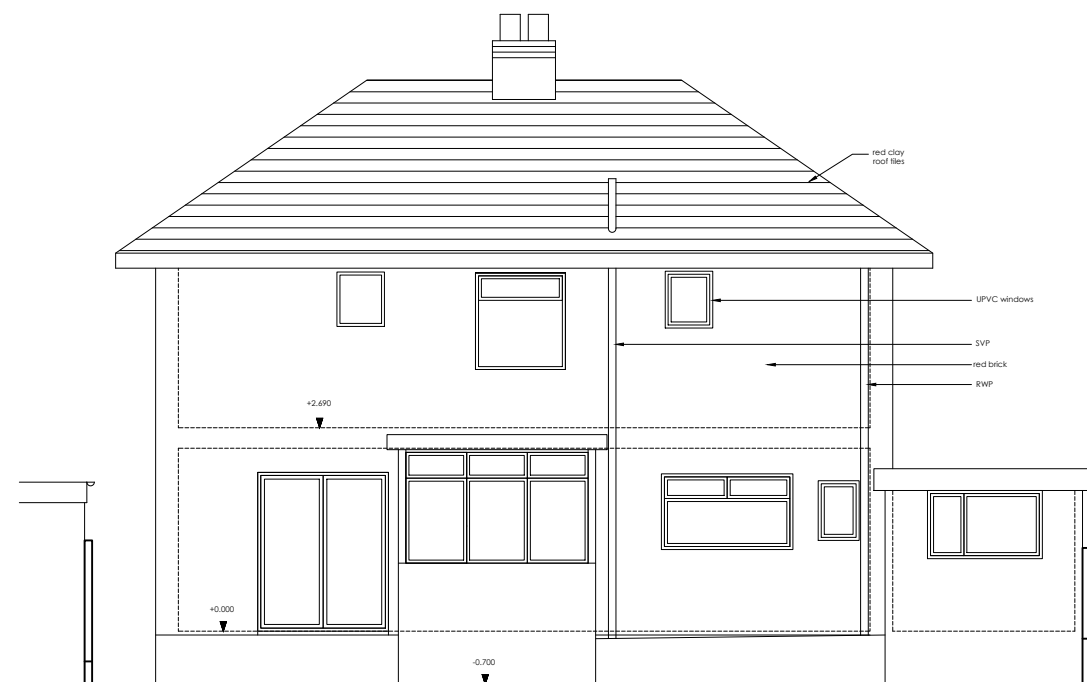

REAR ELEVATION




FRONT ELEVATION

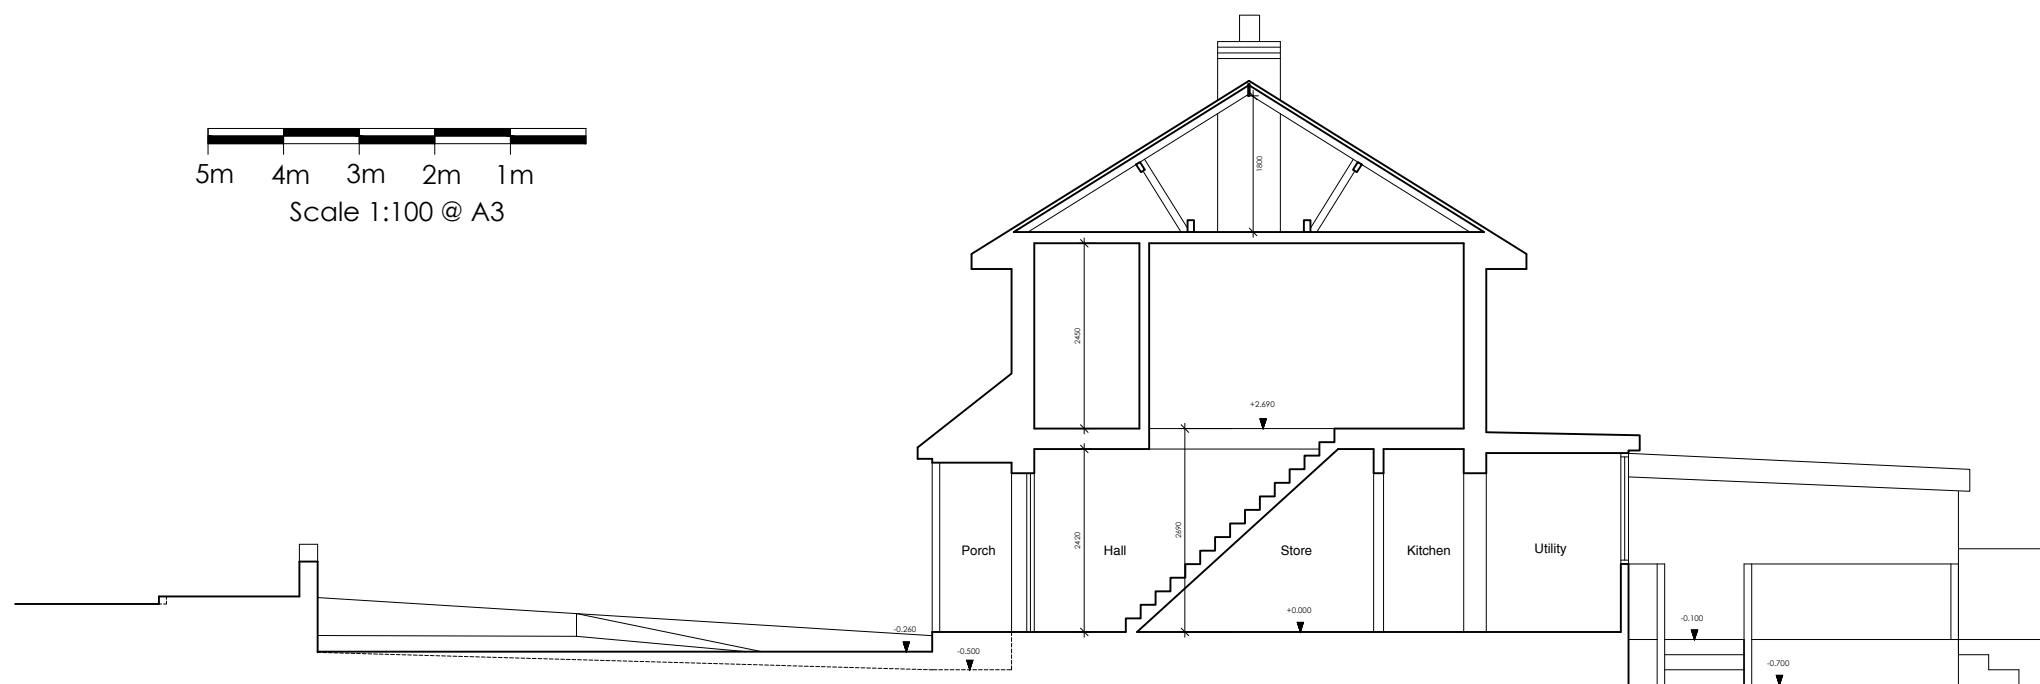 

SECTION

Revisions

 


ARTHUR ARCHITECTS
 RIBA Chartered Architect
 84 Manor Grove, Richmond TW9 4QF
 tel: 07765 956 421 fax: 020 8288 1410
 email: design@arthur-architects.com

Project
 Extension & Alterations
 10 Meadow Way, Yaverland, Sandown



Title
 Existing Elevations & Section

Scale 1:100 @ A3	Date Jul 2023	Drawn by AA
Job Number 1056-XX	Drawing Number 001	Revision

NOTES
 DO NOT SCALE. WORK TO FIGURED DIMENSIONS ONLY.
 CONTRACTOR TO CHECK ALL DIMENSIONS.
 ALL ERRORS AND OMISSIONS TO BE REPORTED TO THE ARCHITECT.

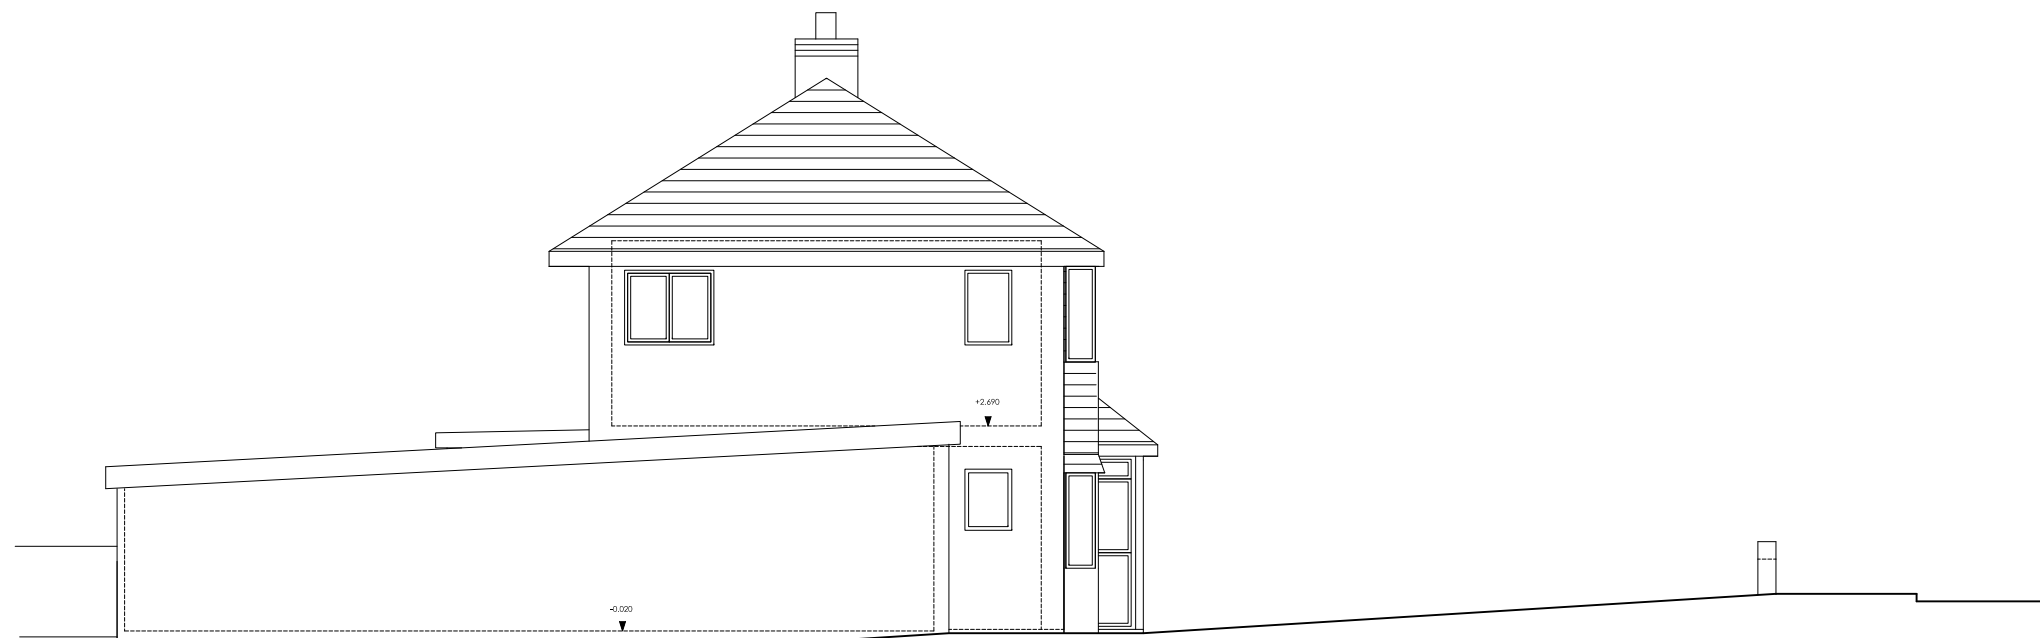


SIDE ELEVATION

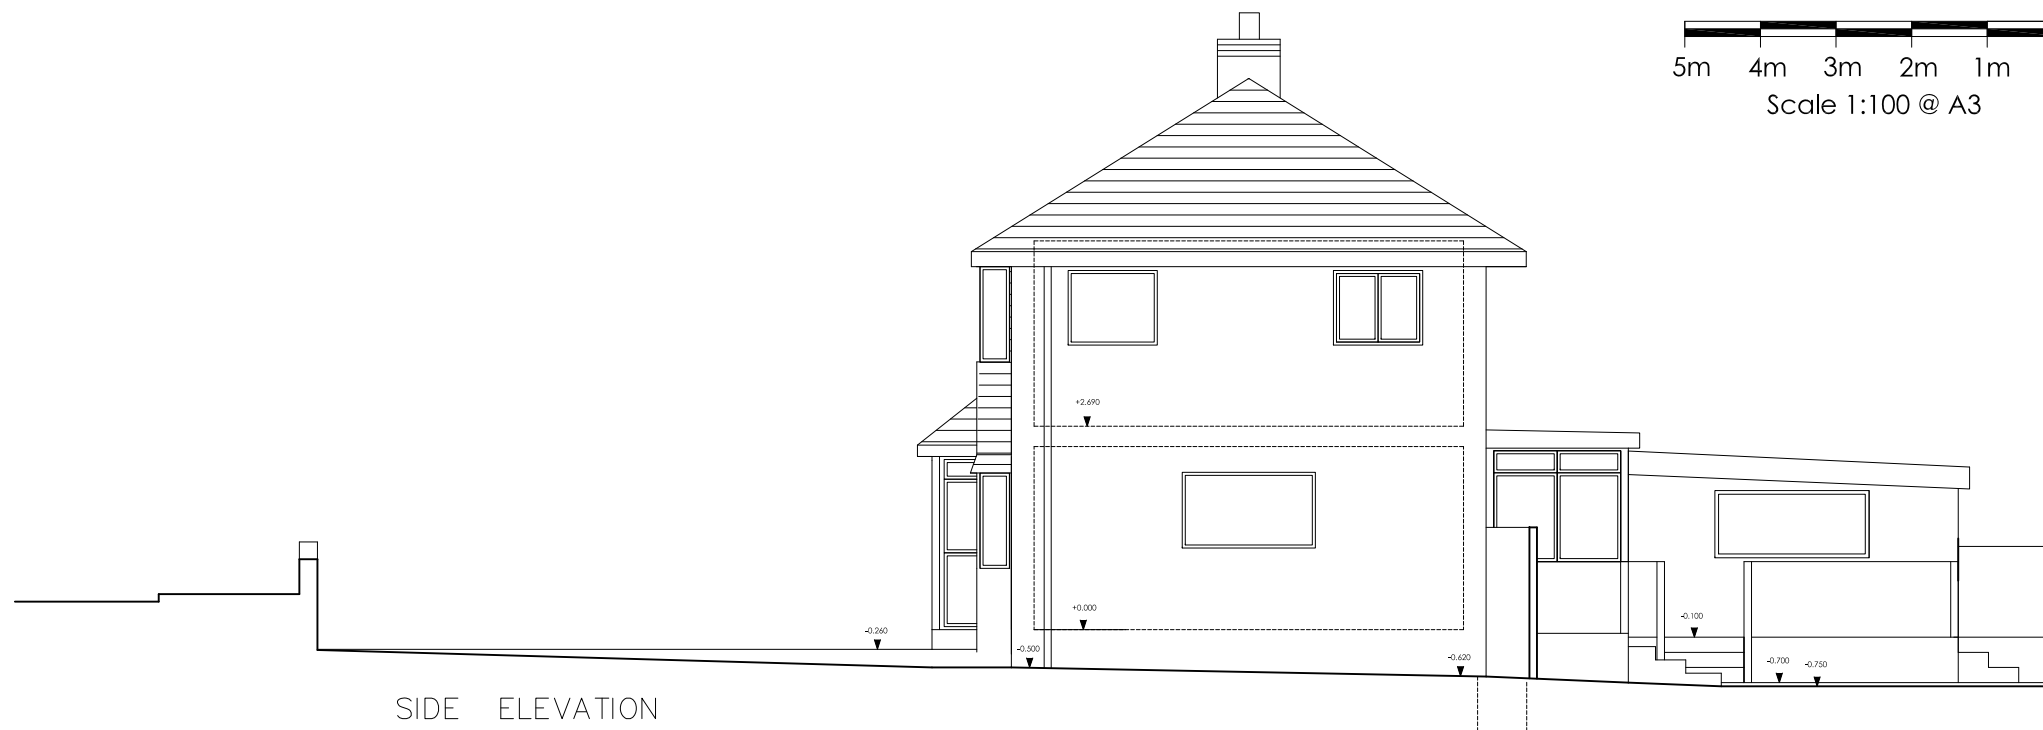 

SIDE ELEVATION

Revisions

 




ARTHUR ARCHITECTS
 RIBA Chartered Architect
 84 Manor Grove, Richmond TW9 4QF
 tel: 07765 956 421 fax: 020 8288 1410
 email: design@arthur-architects.com

Project
 Extension & Alterations
 10 Meadow Way, Yaverland, Sandown


Title
 Existing Side Elevations

Scale 1:100 @ A3	Date Jul 2023	Drawn by AA
Job Number 1056-XX	Drawing Number 002	Revision

NOTES
 DO NOT SCALE. WORK TO FIGURED DIMENSIONS ONLY.
 CONTRACTOR TO CHECK ALL DIMENSIONS.
 ALL ERRORS AND OMISSIONS TO BE REPORTED TO THE ARCHITECT.

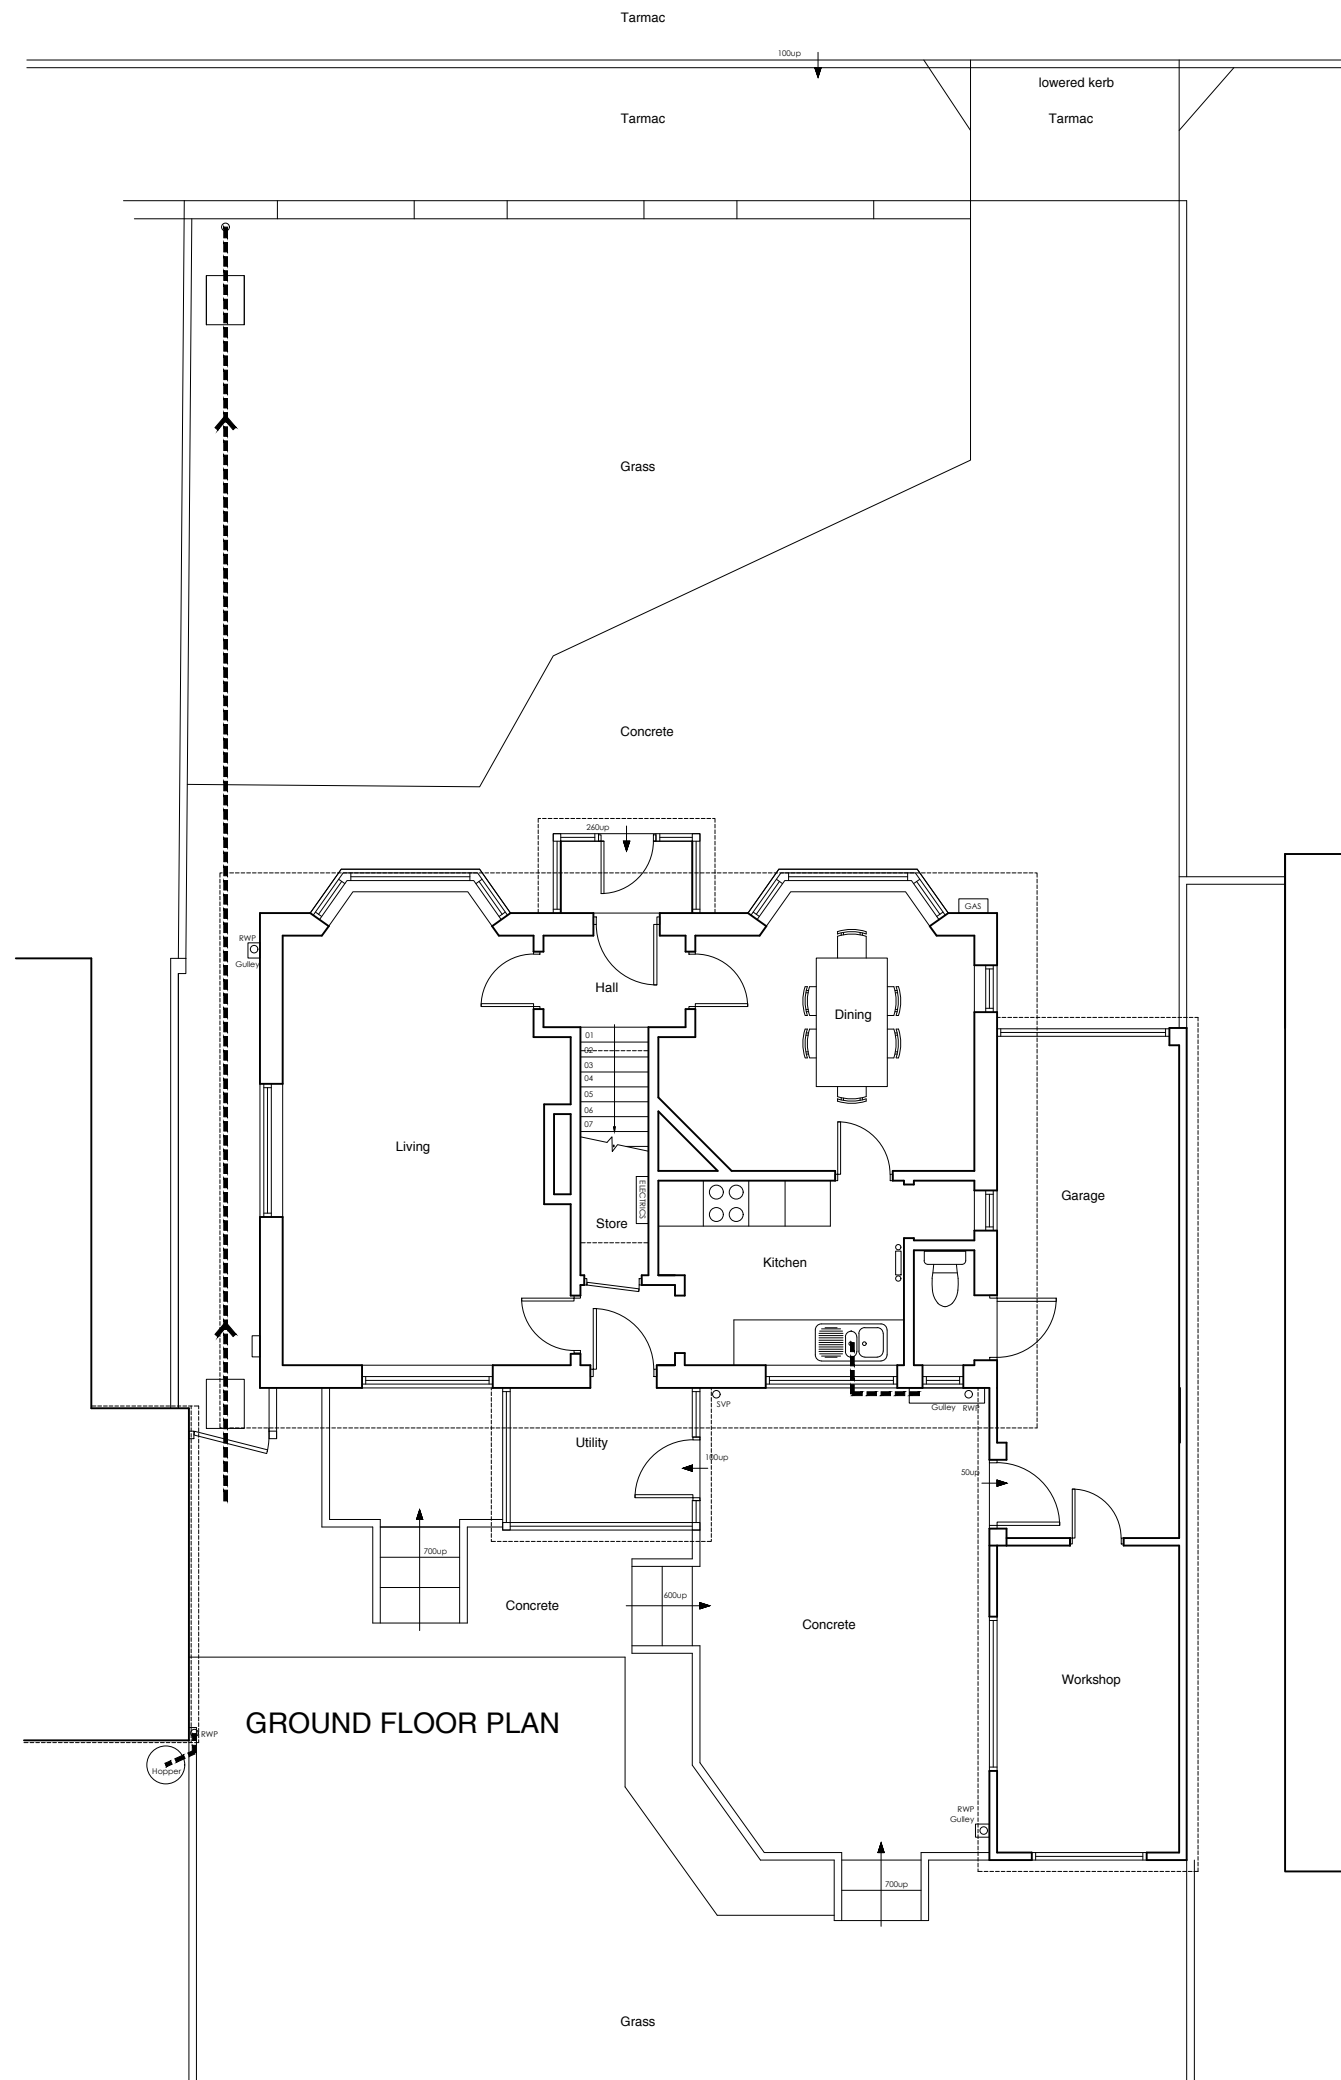 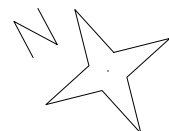

Revisions

 



ARTHUR ARCHITECTS
 RIBA Chartered Architect
 84 Manor Grove, Richmond TW9 4QF
 tel: 07765 956 421 fax: 020 8288 1410
 email: design@arthur-architects.com

Project
 Extension & Alterations
 10 Meadow Way, Yaverland, Sandown


Title
 Existing Plans
 Ground Floor

Scale 1:100 @ A3	Date Jul 2023	Drawn by AA
Job Number 1056-XX	Drawing Number 003	Revision

NOTES
 DO NOT SCALE. WORK TO FIGURED DIMENSIONS ONLY.
 CONTRACTORS TO CHECK ALL DIMENSIONS.
 ALL ERRORS AND OMISSIONS TO BE REPORTED TO THE ARCHITECT.

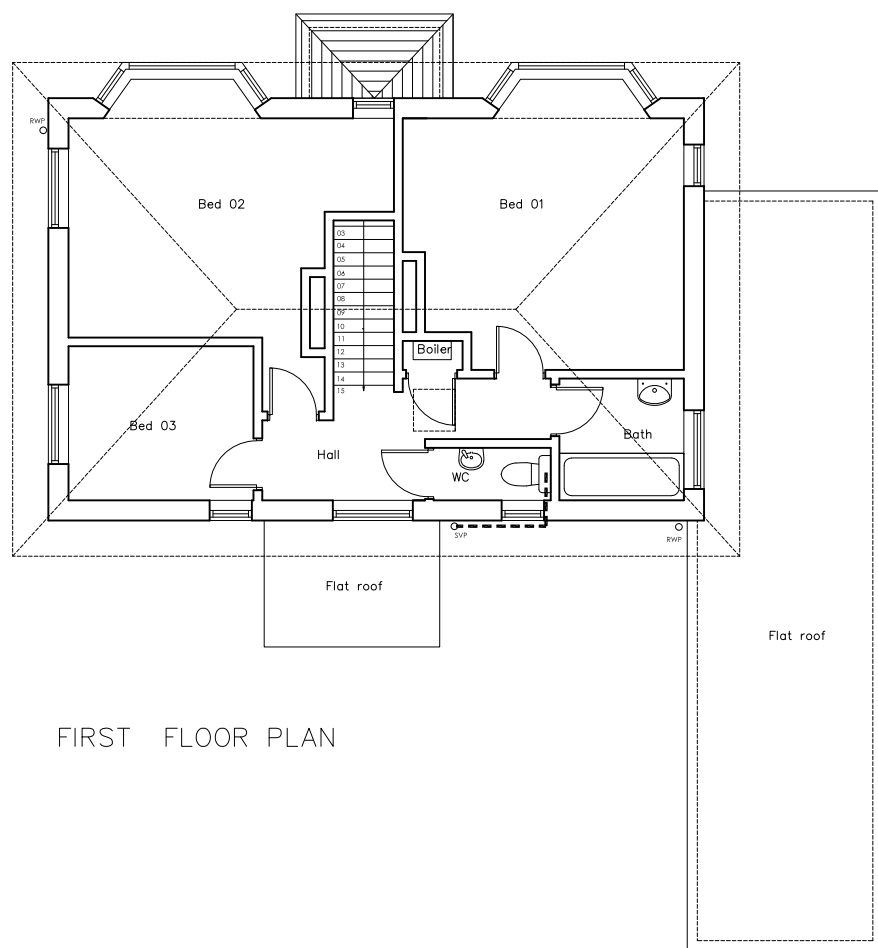 


FIRST FLOOR PLAN

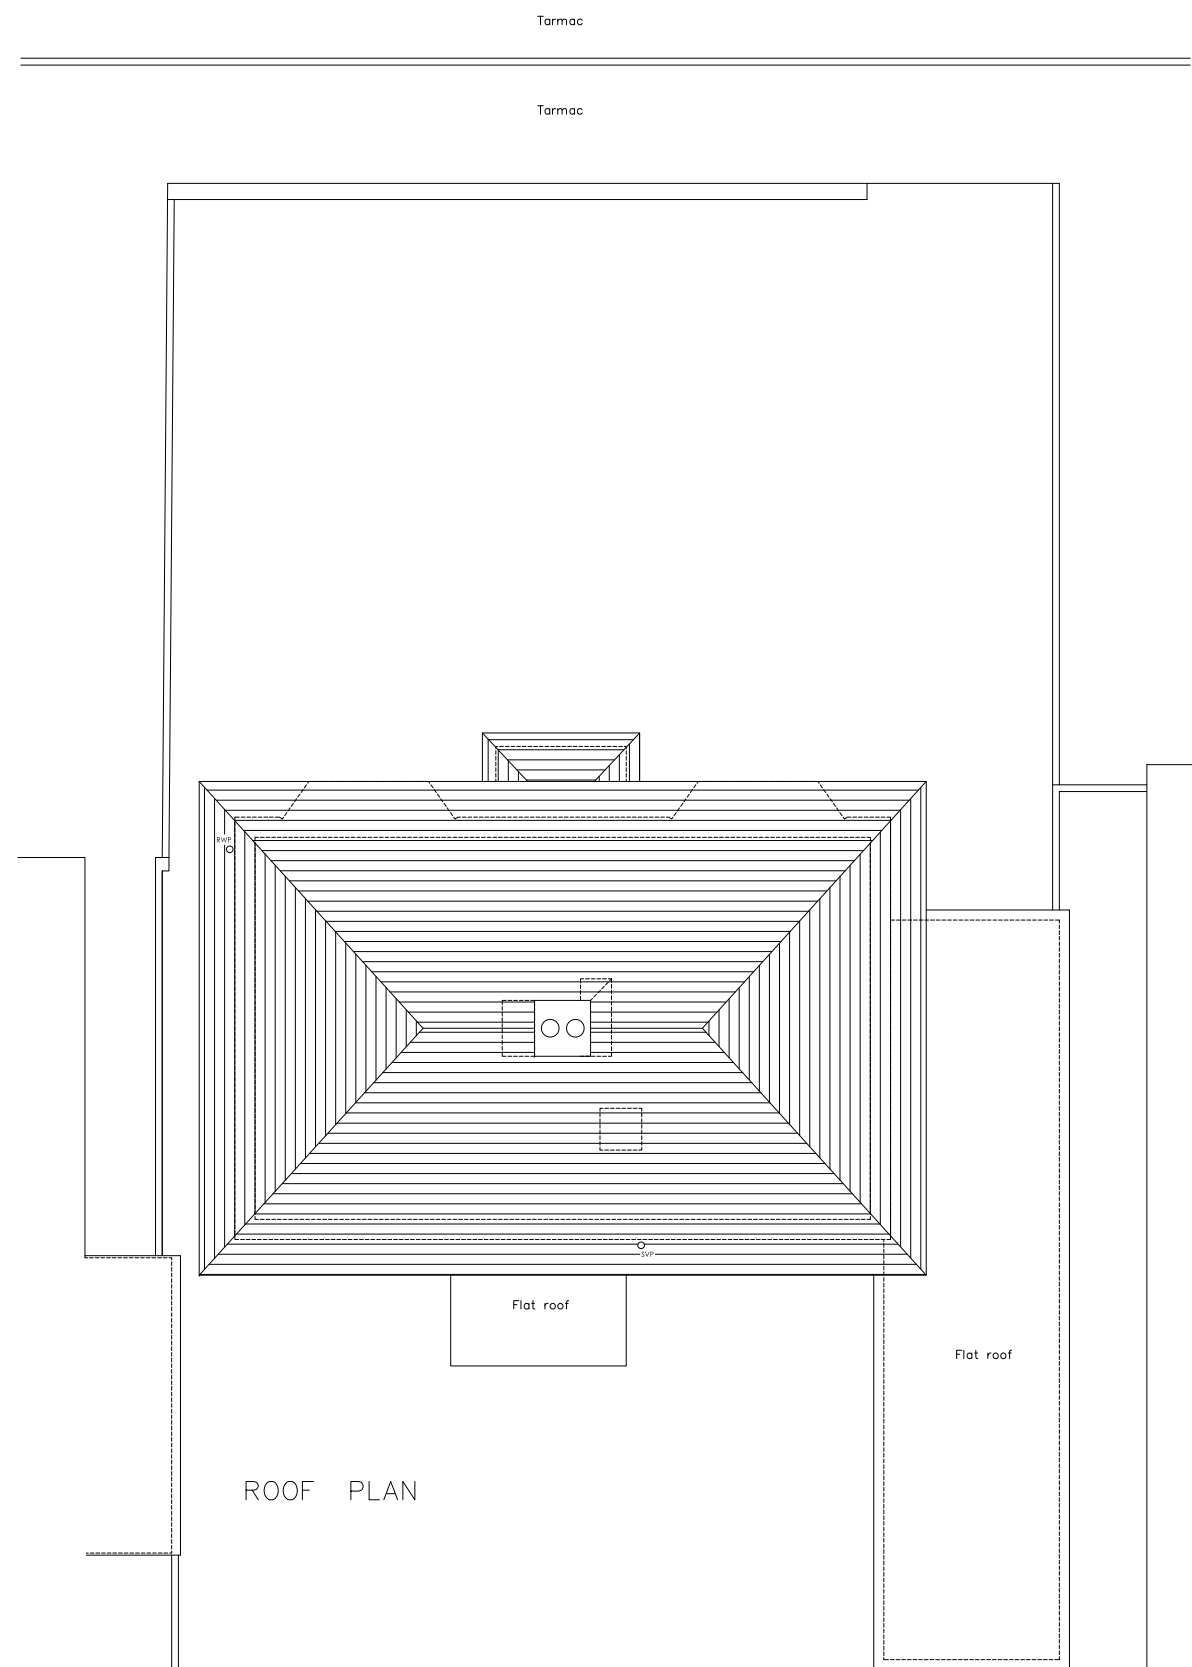

ROOF PLAN

Revisions

 


ARTHUR ARCHITECTS
 RIBA Chartered Architect
 84 Manor Grove, Richmond TW9 4QF
 tel: 07765 956 421 fax: 020 8288 1410
 email: design@arthur-architects.com

Project
 Extension & Alterations
 10 Meadow Way, Yaverland, Sandown


Title
 Existing Plans
 First Floor & Roof Plans

Scale 1:100 @ A3	Date Jul 2023	Drawn by AA
Job Number 1056-XX	Drawing Number 004	Revision

NOTES
 DO NOT SCALE. WORK TO FIGURED DIMENSIONS ONLY.
 CONTRACTORS TO CHECK ALL DIMENSIONS.
 ALL ERRORS AND OMISSIONS TO BE REPORTED TO THE ARCHITECT.

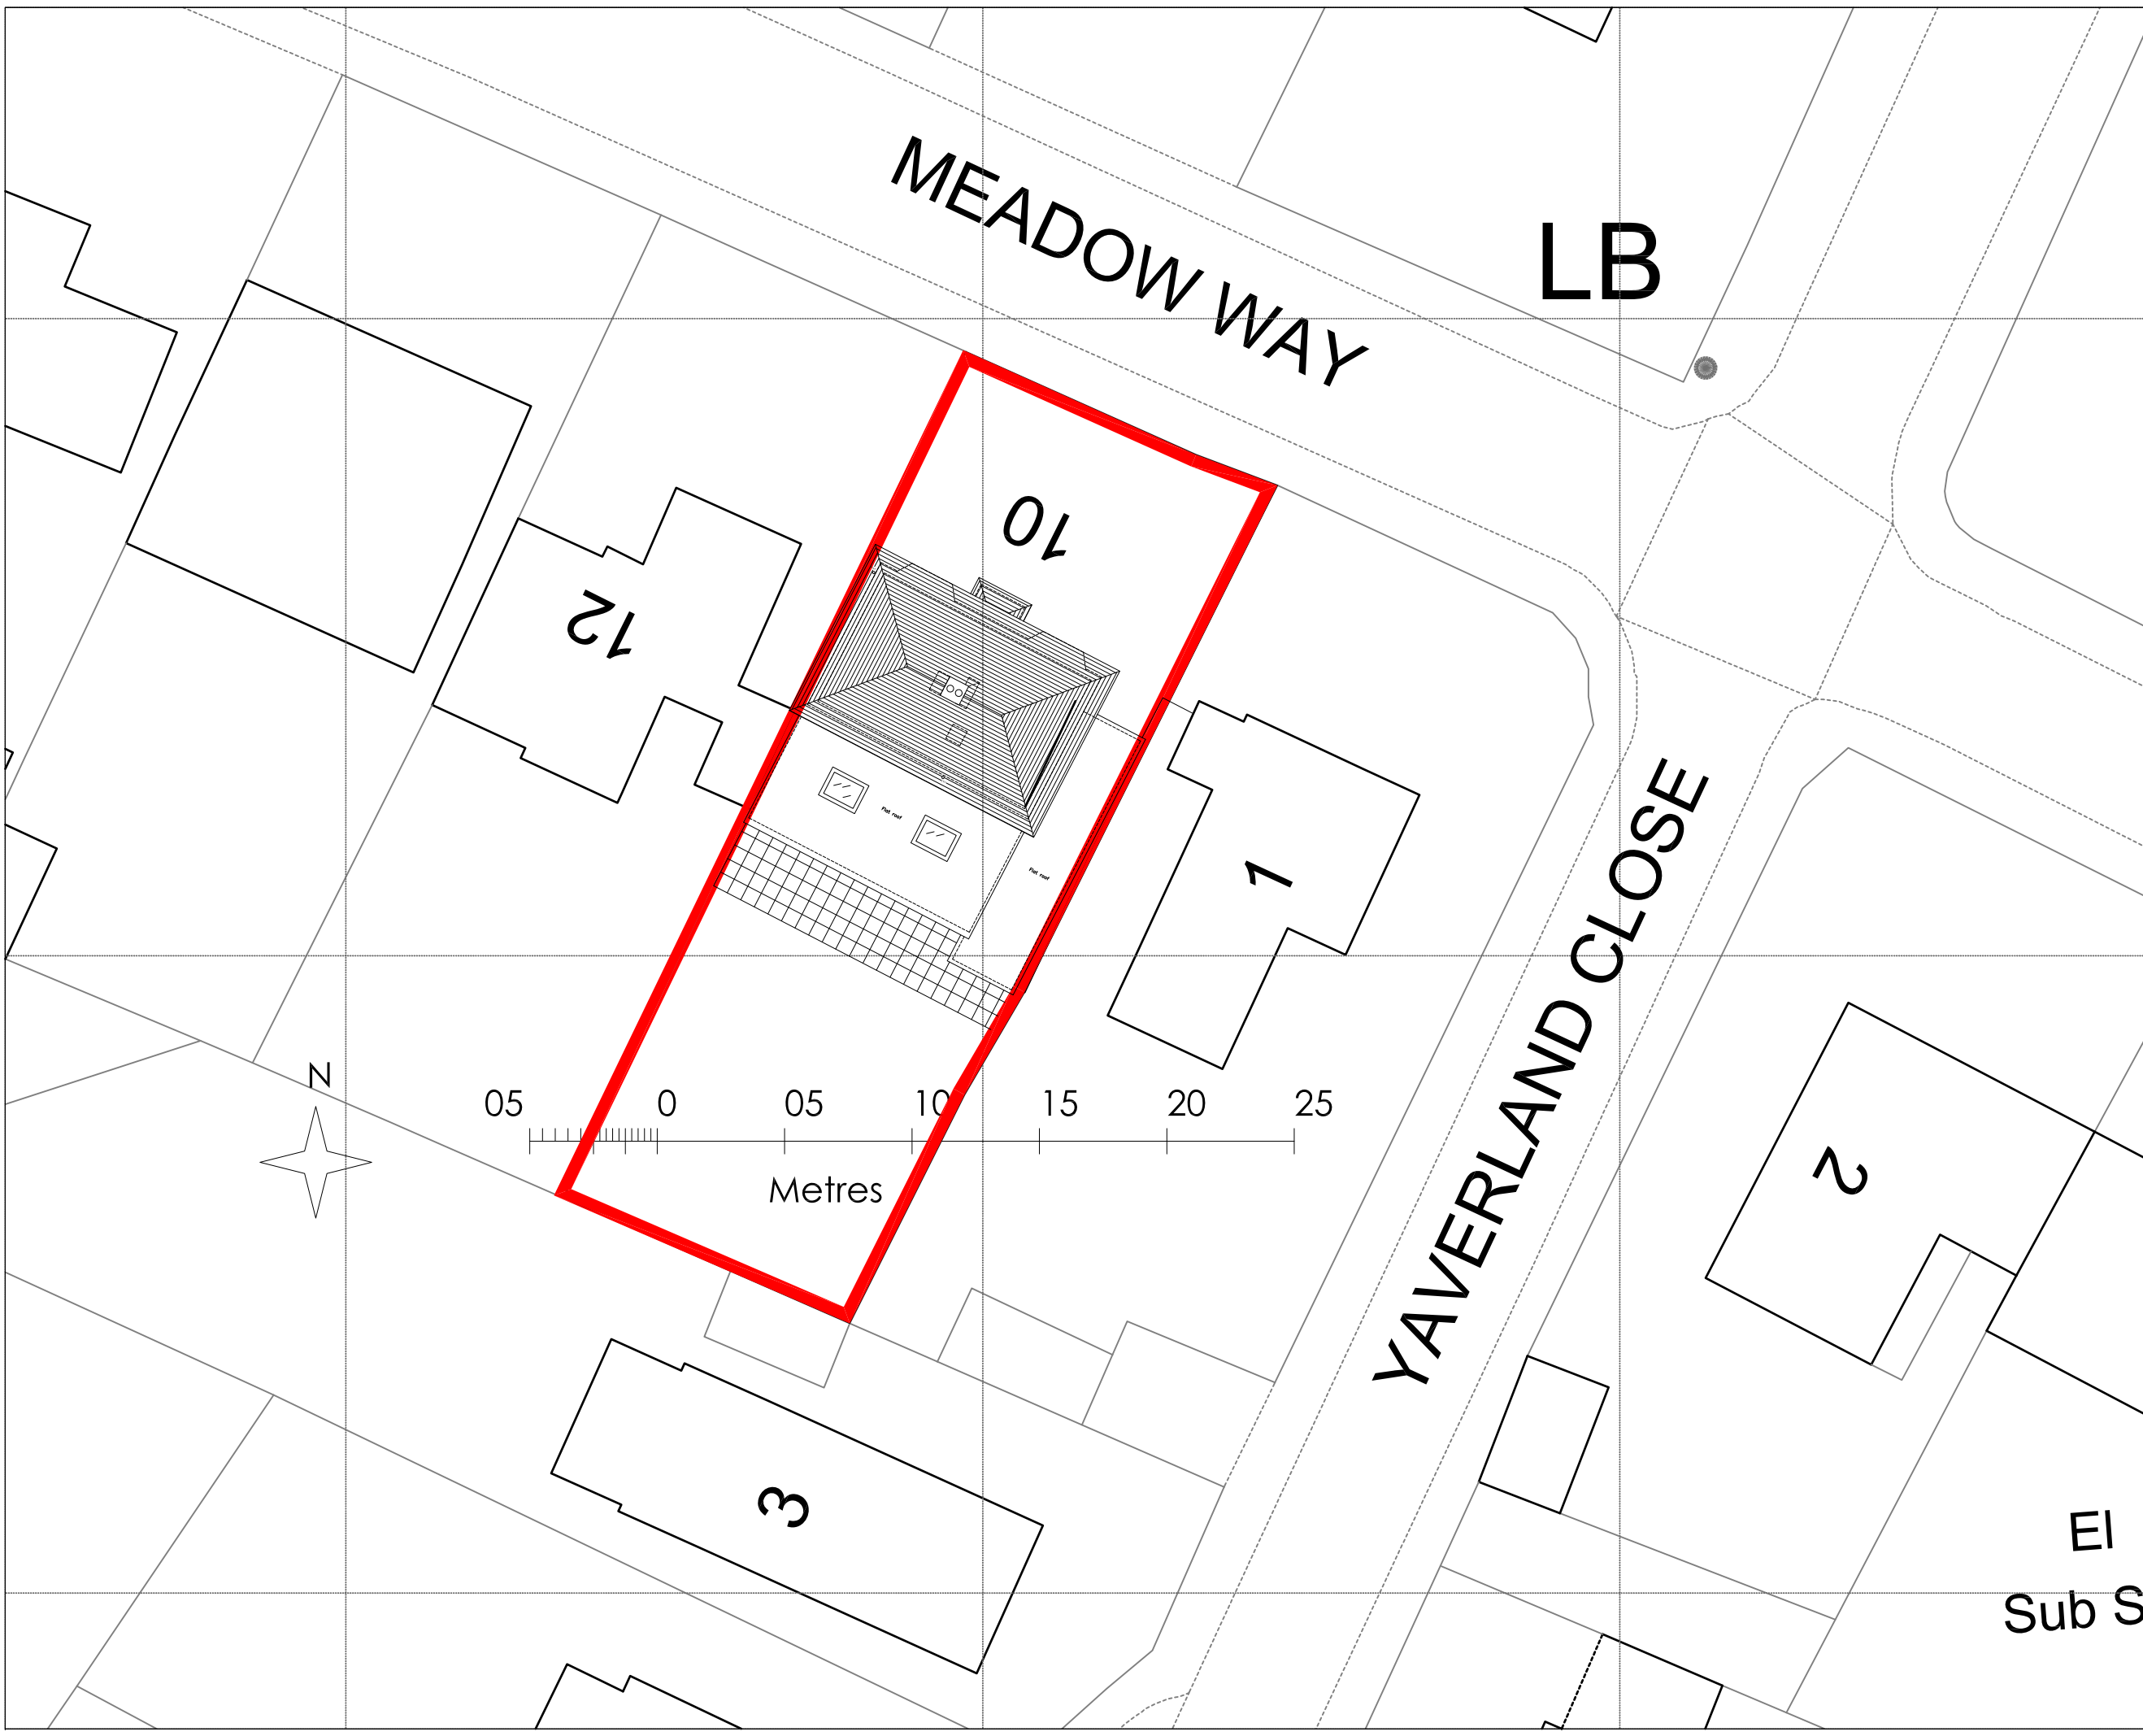

Revisions

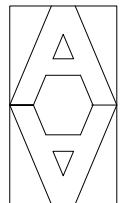

ARTHUR ARCHITECTS
 RIBA Chartered Architect
 84 Manor Grove, Richmond TW9 4QF
 tel: 07765 956 421 fax: 020 8288 1410
 email: design@arthur-architects.com


Project
 Extension & Alterations
 10 Meadow Way, Yaverland, Sandown

Title
 Proposed Block Plan

Scale 1:200 @ A3	Date Jul 2023	Drawn by AA
Job Number 1056-XX	Drawing Number 010	Revision

EI
 Sub S



NOTES
 DO NOT SCALE. WORK TO FIGURED DIMENSIONS ONLY.
 CONTRACTORS TO CHECK ALL DIMENSIONS.
 ALL ERRORS AND OMISSIONS TO BE REPORTED TO THE ARCHITECT.

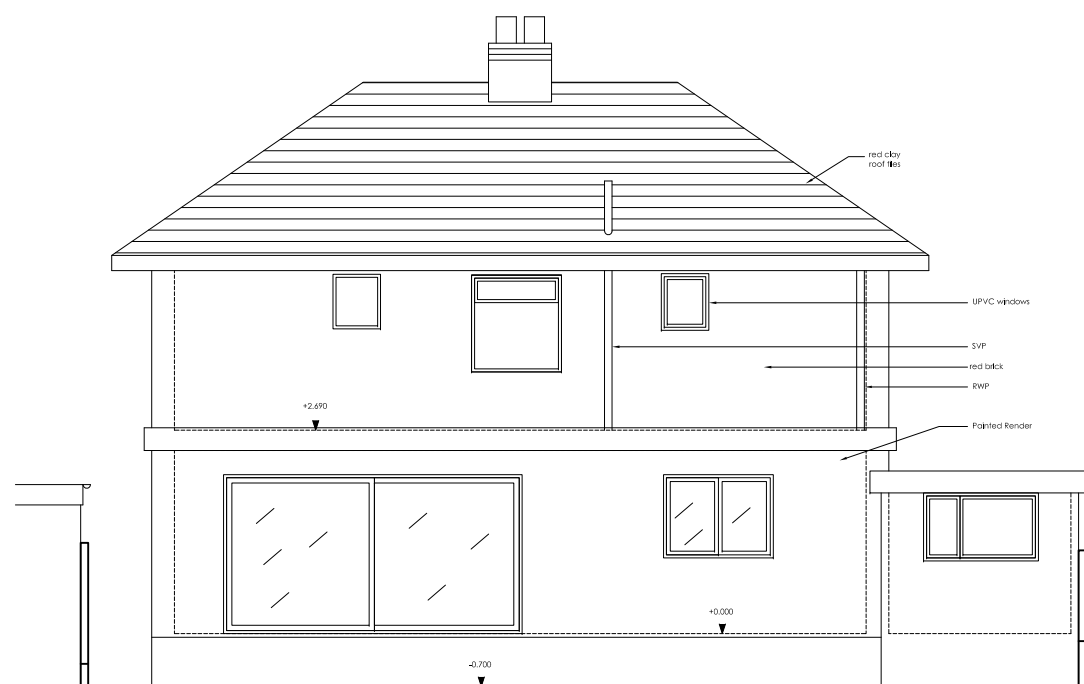

REAR ELEVATION




FRONT ELEVATION

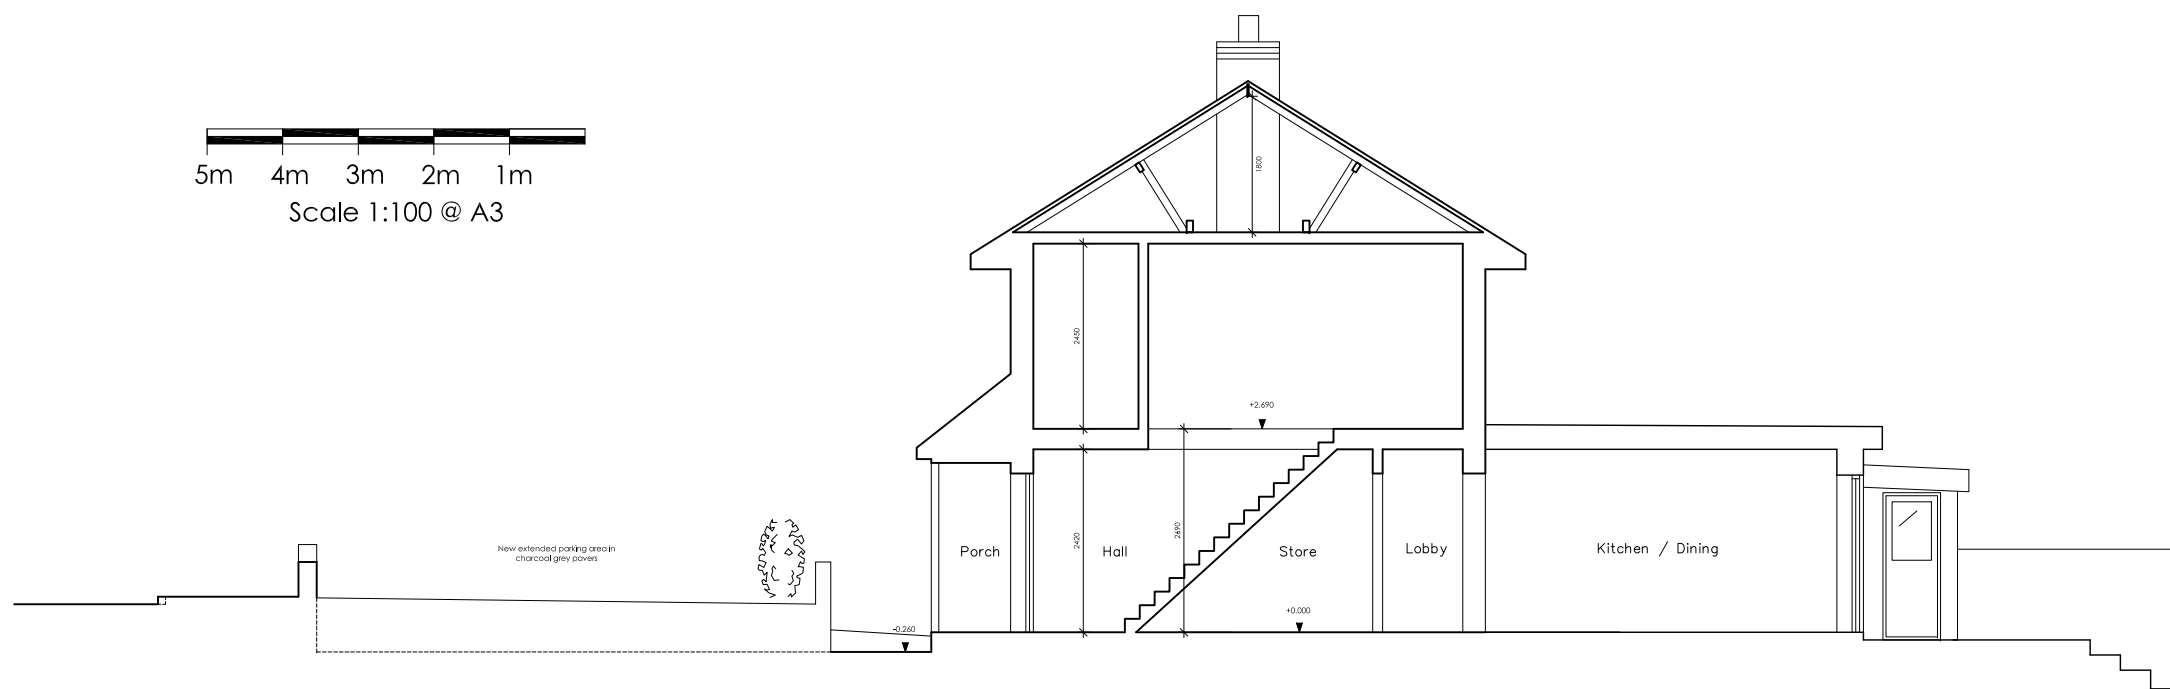 

SECTION

Revisions

 


ARTHUR ARCHITECTS
 RIBA Chartered Architect
 84 Manor Grove, Richmond TW9 4QF
 tel: 07765 956 421 fax: 020 8288 1410
 email: design@arthur-architects.com

Project
 Extension & Alterations
 10 Meadow Way, Yaverland, Sandown



Title
 Proposed Elevations & Section

Scale 1:100 @ A3	Date Jul 2023	Drawn by AA
Job Number 1056-XX	Drawing Number 011	Revision

NOTES
 DO NOT SCALE. WORK TO FIGURED DIMENSIONS ONLY.
 CONTRACTORS TO CHECK ALL DIMENSIONS.
 ALL ERRORS AND OMISSIONS TO BE REPORTED TO THE ARCHITECT.

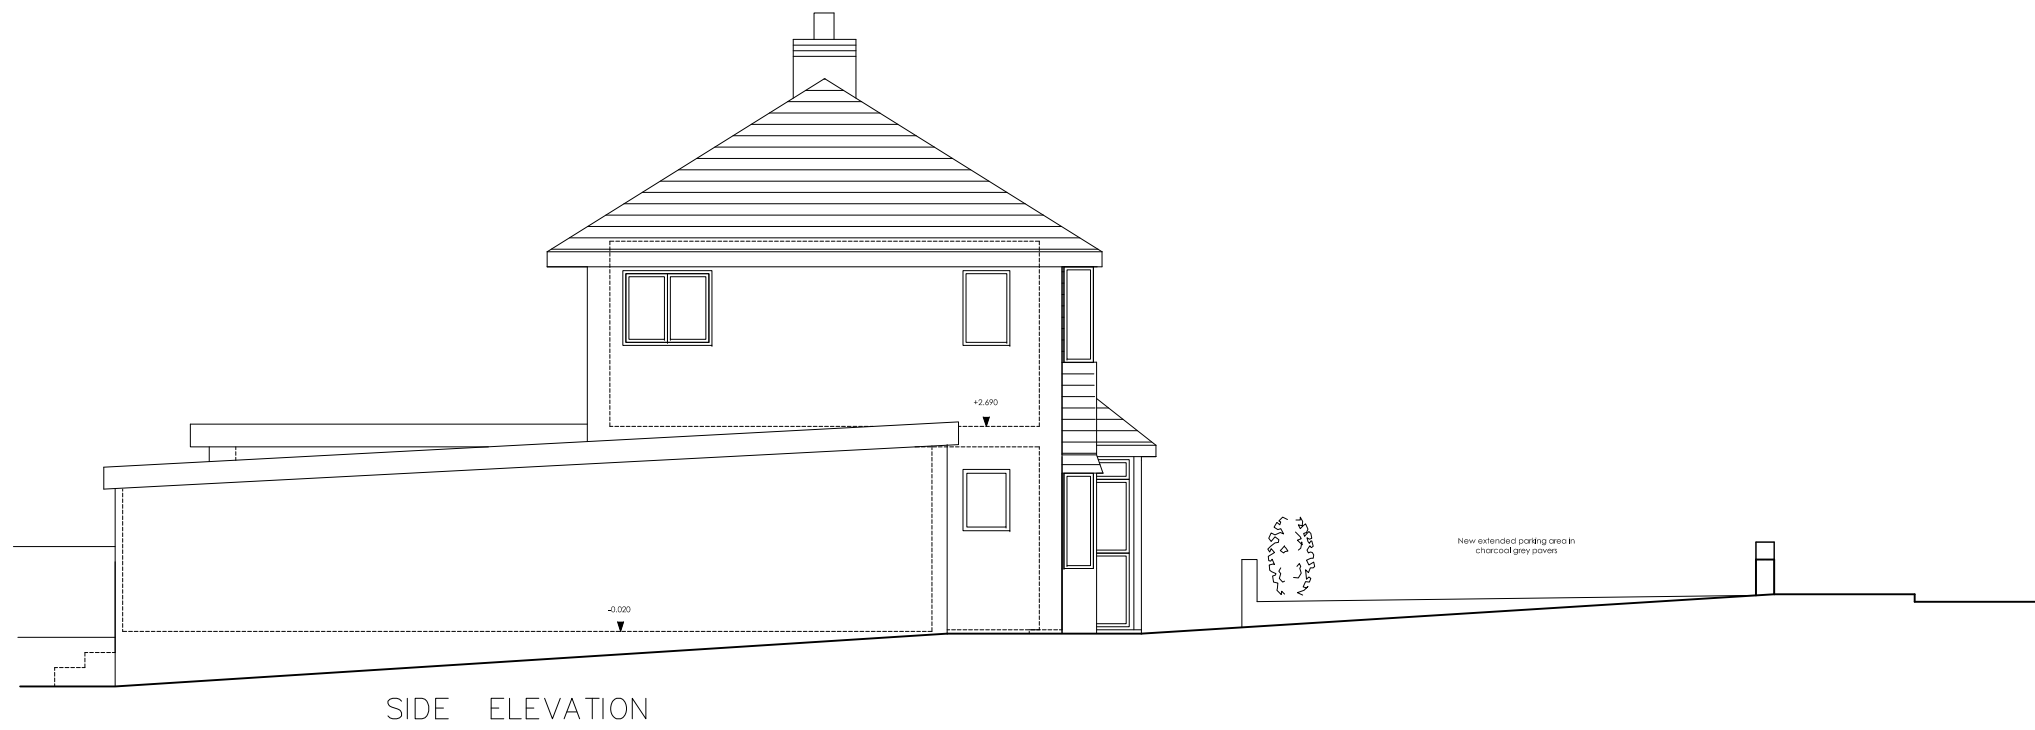


SIDE ELEVATION

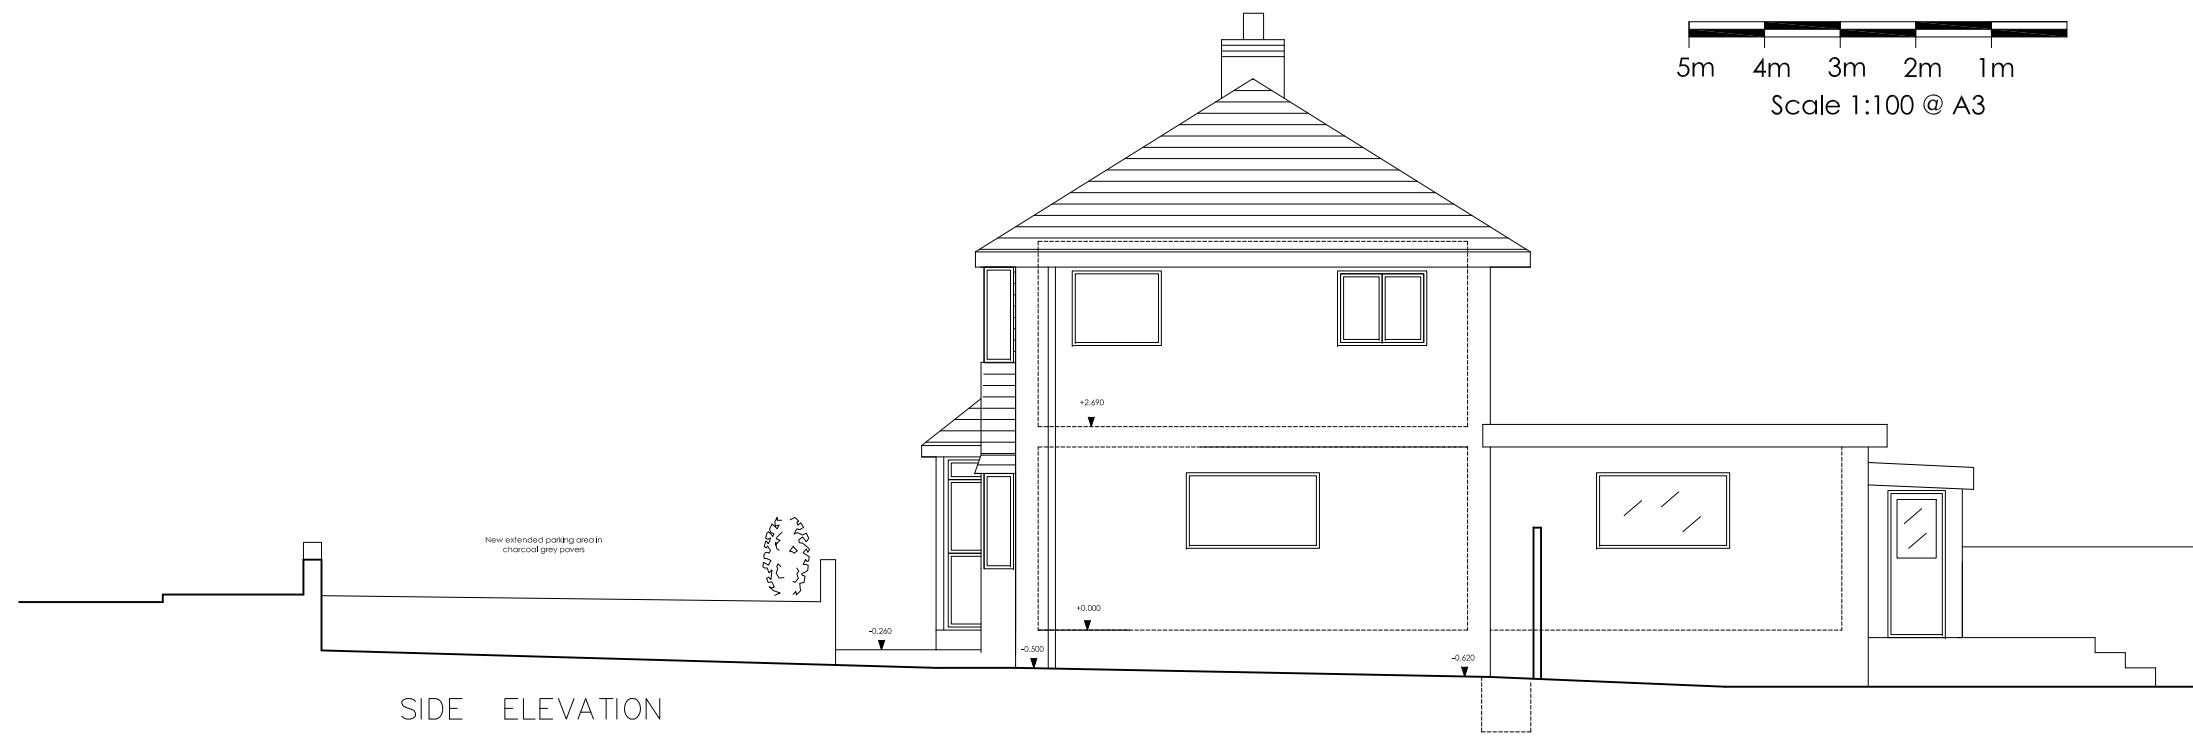 

SIDE ELEVATION

Revisions

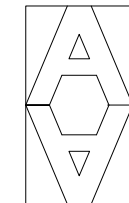



ARTHUR ARCHITECTS
 RIBA Chartered Architect
 84 Manor Grove, Richmond TW9 4QF
 tel: 07765 956 421 fax: 020 8288 1410
 email: design@arthur-architects.com

Project
Extension & Alterations
 10 Meadow Way, Yaverland, Sandown


Title
Proposed Side Elevations

Scale 1:100 @ A3	Date Jul 2023	Drawn by AA
Job Number 1056-XX	Drawing Number 012	Revision

NOTES
 DO NOT SCALE. WORK TO FIGURED DIMENSIONS ONLY.
 CONTRACTOR TO CHECK ALL DIMENSIONS.
 ALL ERRORS AND OMISSIONS TO BE REPORTED TO THE ARCHITECT.

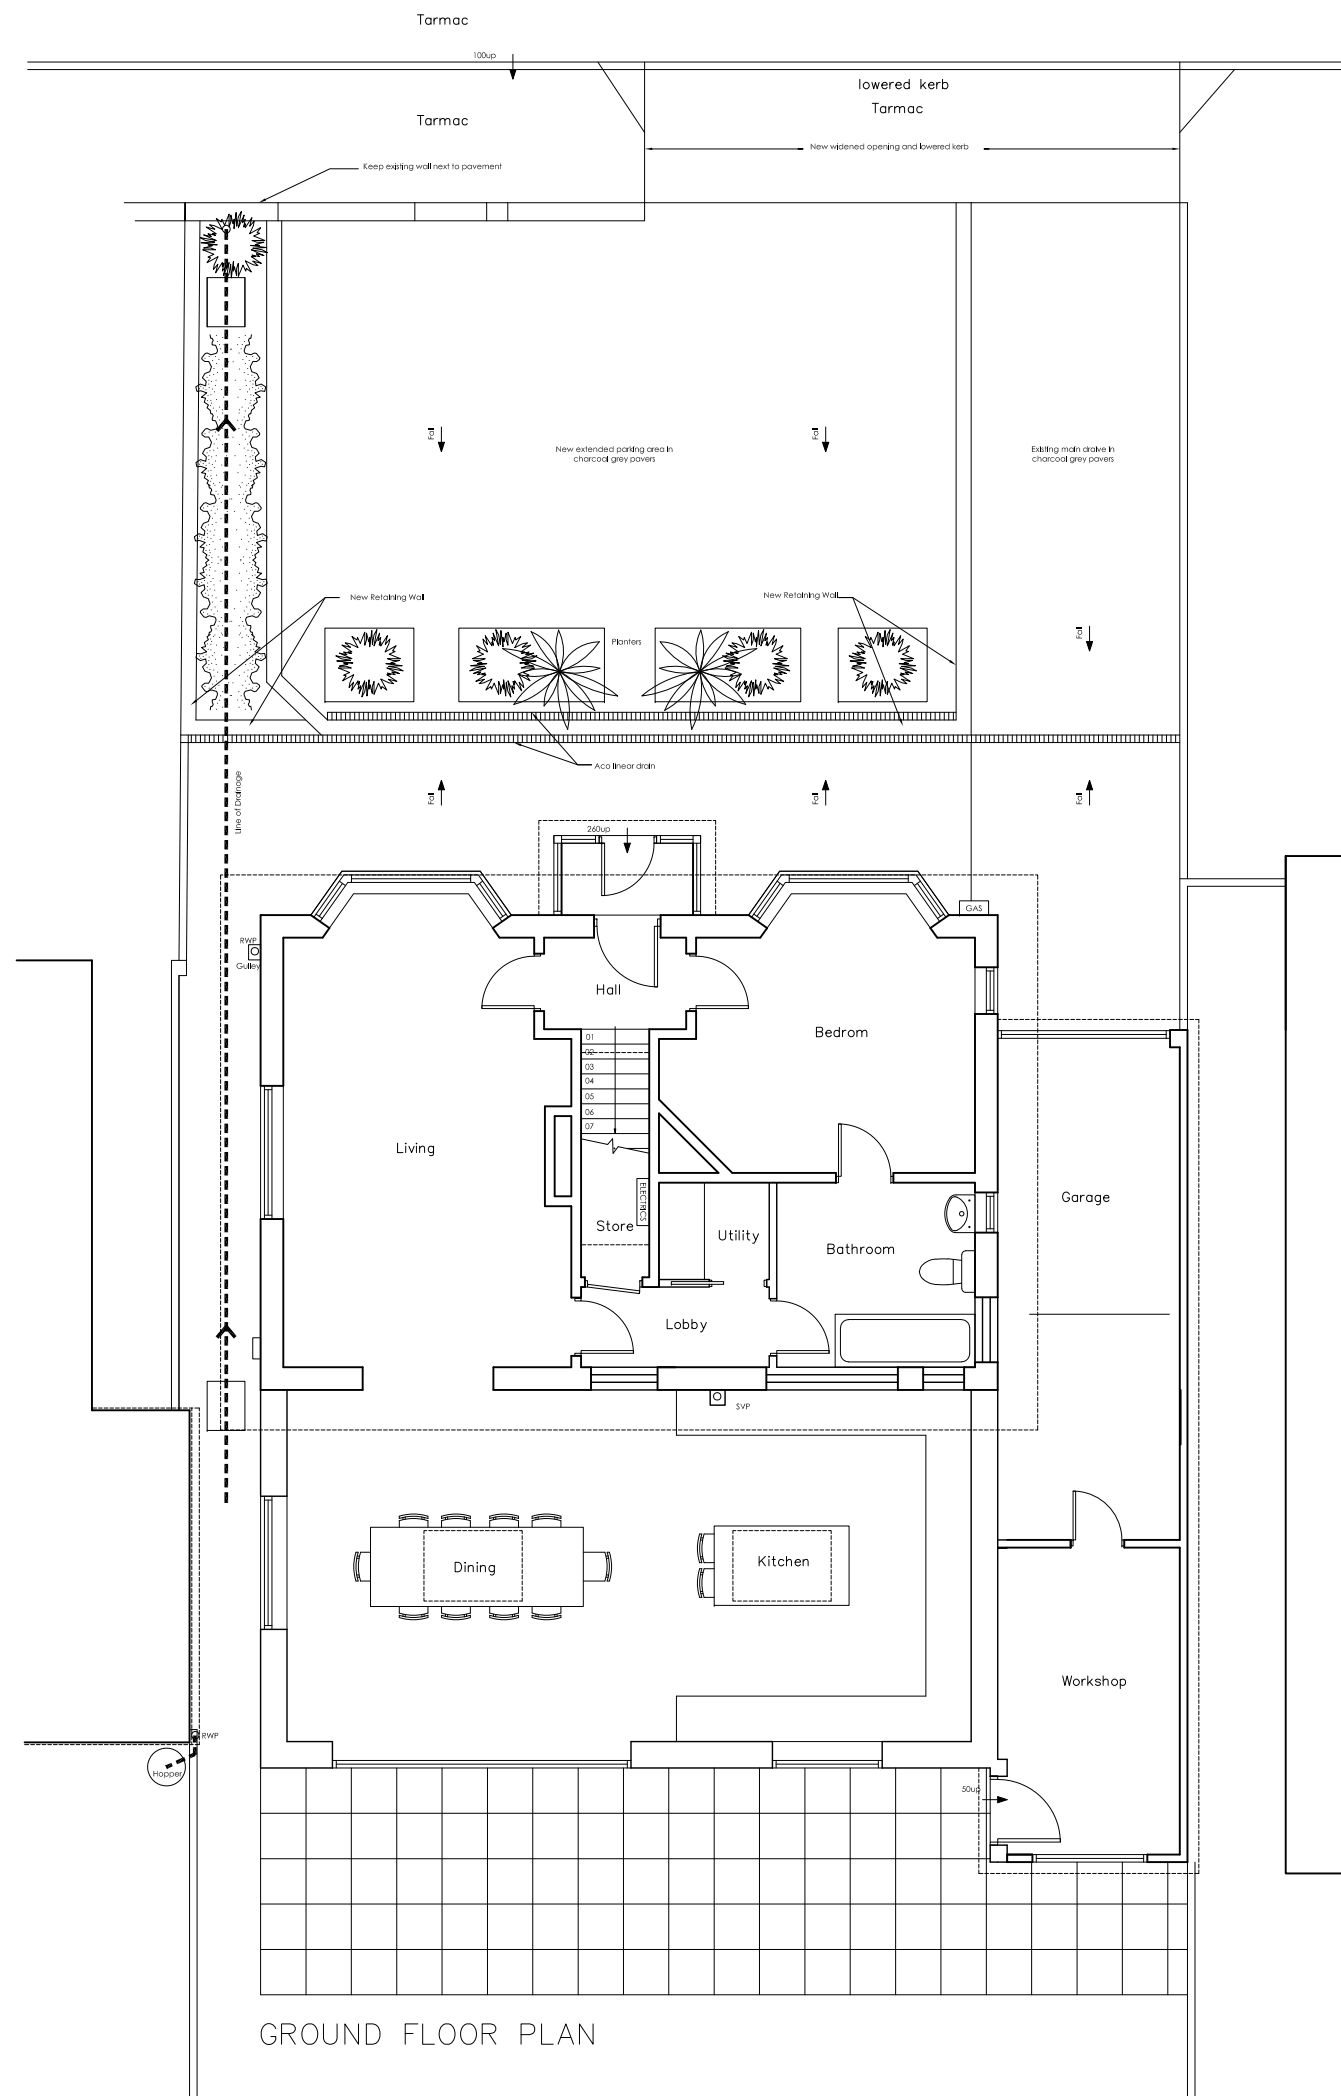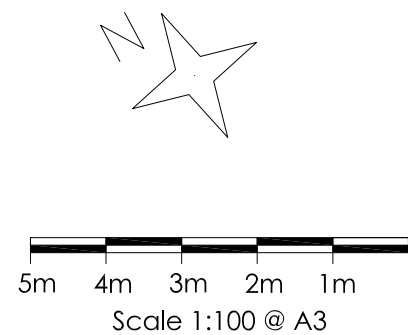

Revisions

 



ARTHUR ARCHITECTS
 RIBA Chartered Architect
 84 Manor Grove, Richmond TW9 4QF
 tel: 07765 956 421 fax: 020 8288 1410
 email: design@arthur-architects.com

Project
 Extension & Alterations
 10 Meadow Way, Yaverland, Sandown


Title
 Proposed Plans
 Ground Floor

Scale 1:100 @ A3	Date Jul 2023	Drawn by AA
Job Number 1056-XX	Drawing Number 013	Revision

NOTES
 DO NOT SCALE WORK TO FIGURED DIMENSIONS ONLY.
 CONTRACTORS TO CHECK ALL DIMENSIONS.
 ALL ERRORS AND OMISSIONS TO BE REPORTED TO THE ARCHITECT.

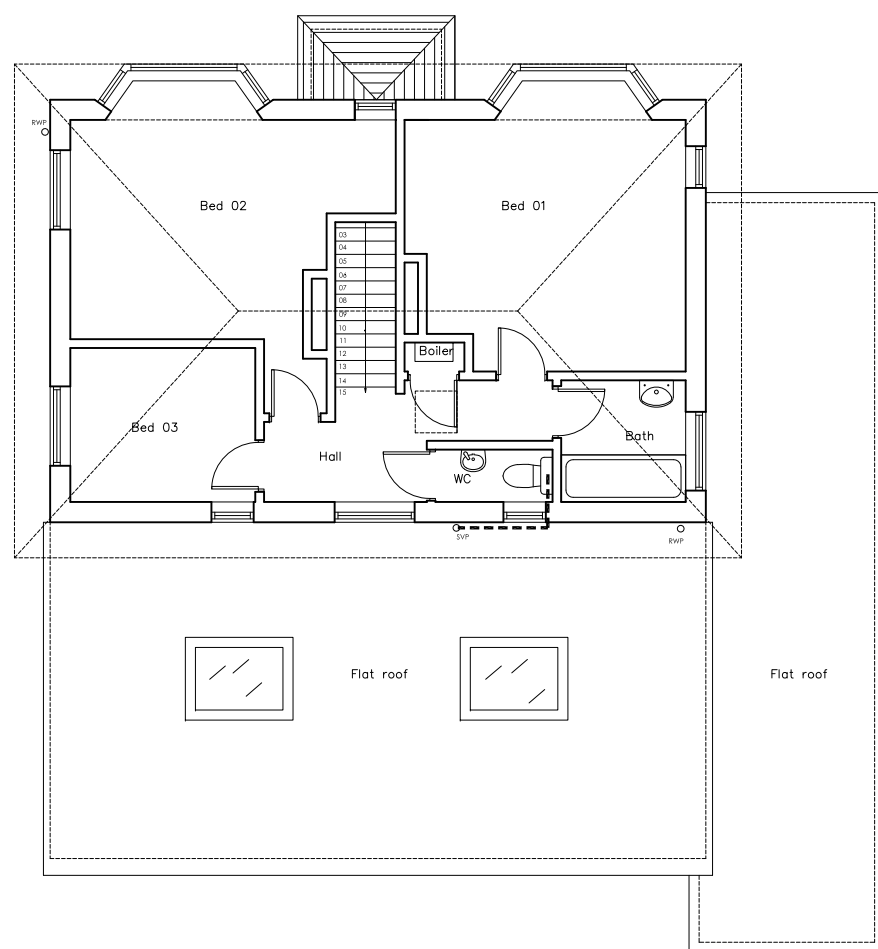 


FIRST FLOOR PLAN

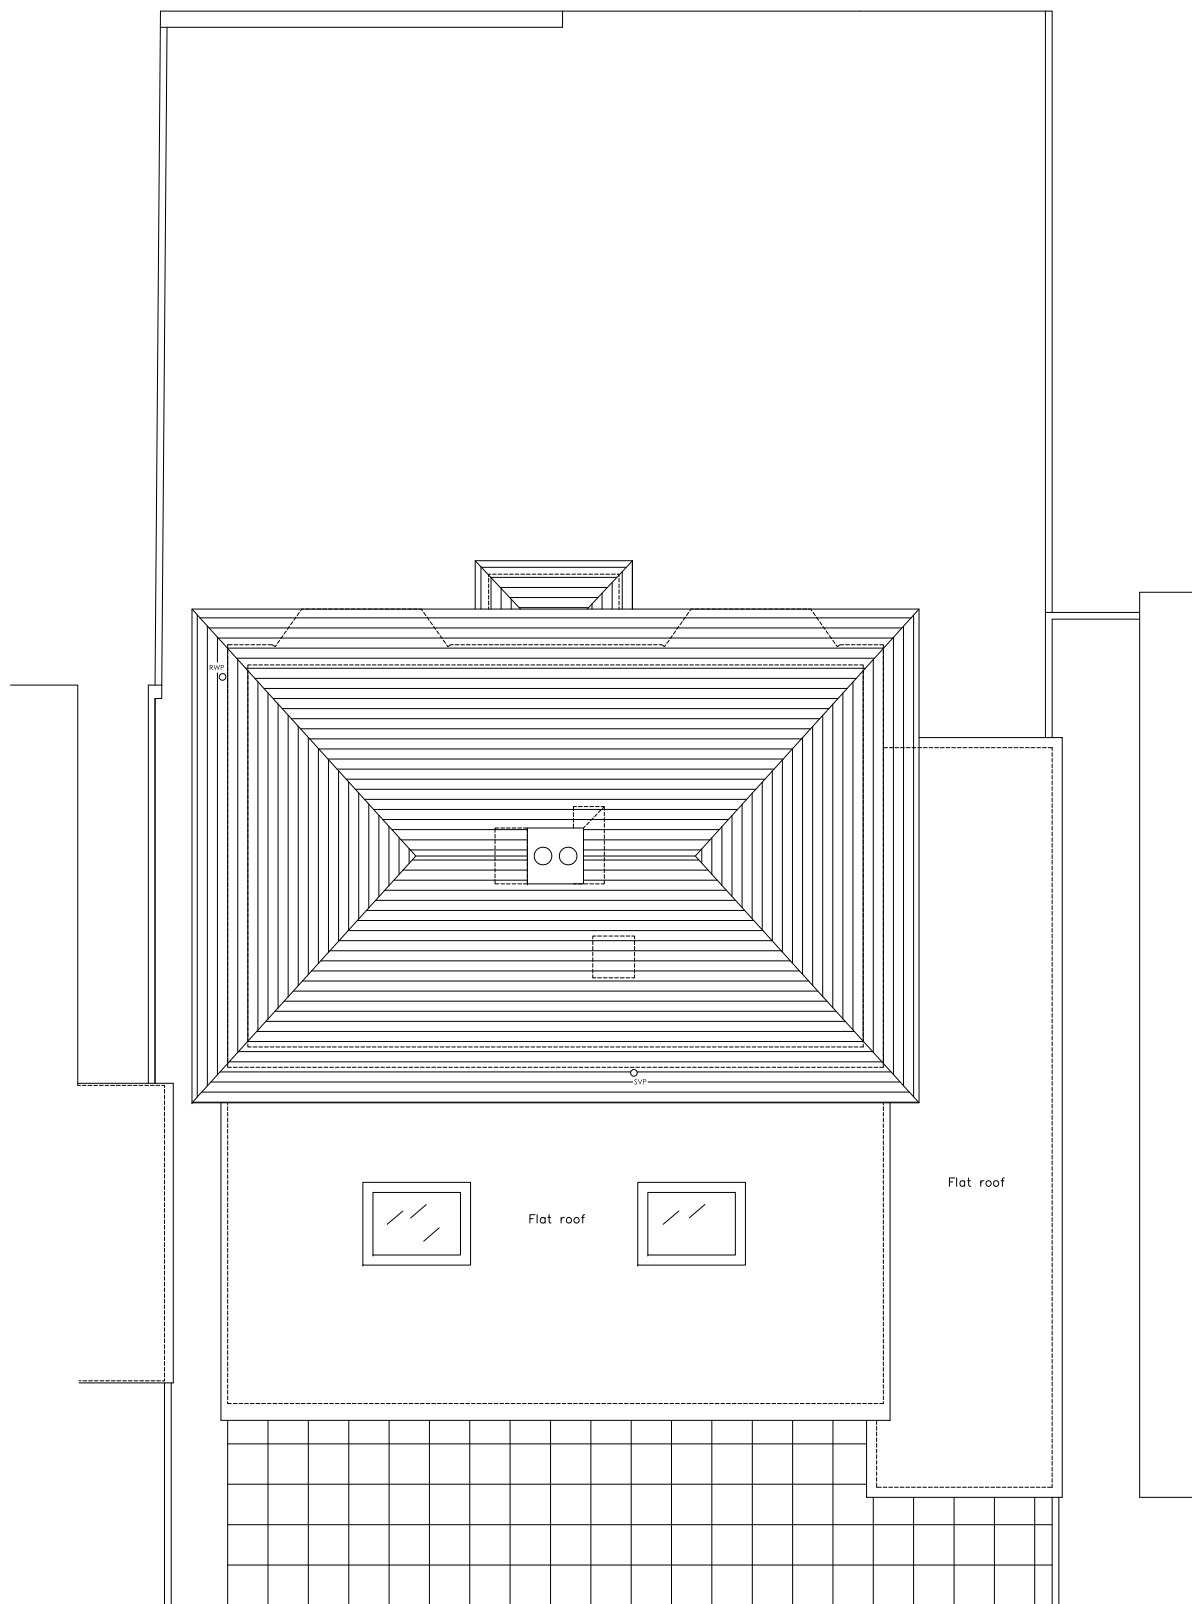

ROOF PLAN

Revisions

 

ARTHUR ARCHITECTS
 RIBA Chartered Architect
 84 Manor Grove, Richmond TW9 4QF
 tel: 07765 956 421 fax: 020 8288 1410
 email: design@arthur-architects.com

Project
 Extension & Alterations
 10 Meadow Way, Yaverland, Sandown

Title
 Proposed Plans
 First Floor & Roof Plans

Scale 1:100 @ A3	Date Jul 2023	Drawn by AA
Job Number 1056-XX	Drawing Number 014	Revision