



PROPOSED GROUND FLOOR PLAN

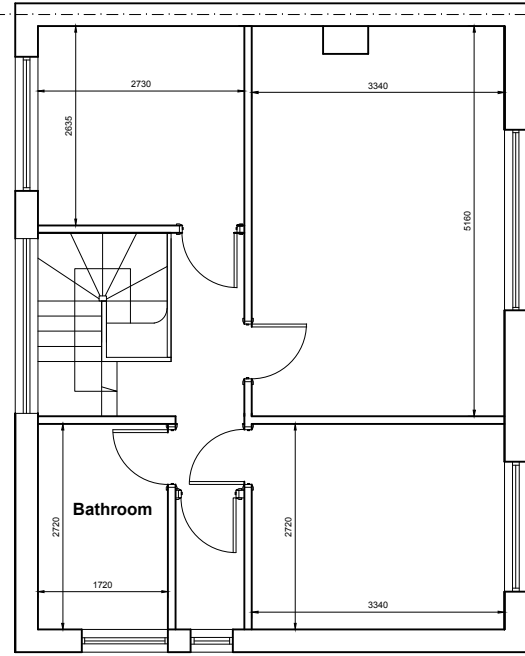


PROPOSED FIRST FLOOR PLAN



PROPOSED FRONT ELEVATION

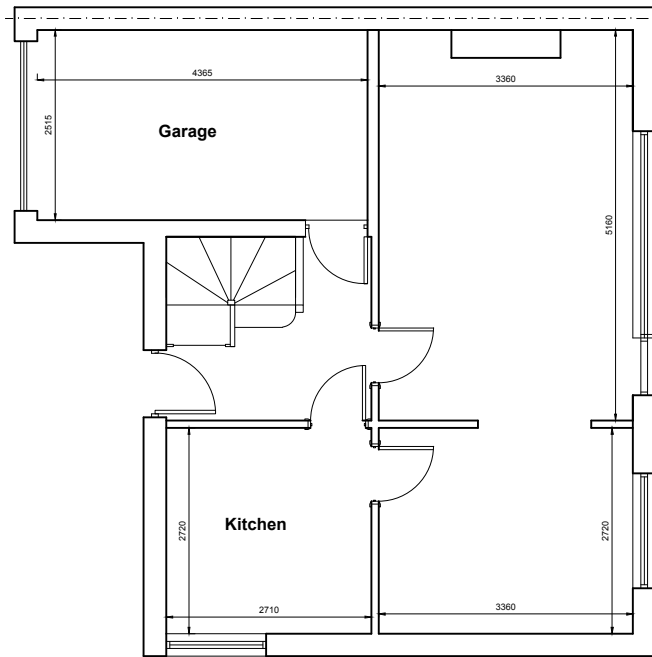

EXISTING GROUND FLOOR PLAN

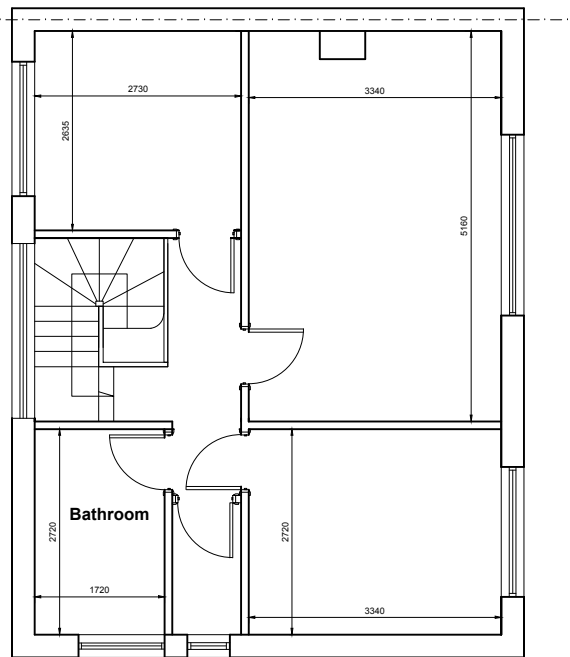

EXISTING FIRST FLOOR PLAN



EXISTING FRONT ELEVATION

<p>1. THE COPYRIGHT OF THIS DRAWING IS VESTED IN AL DESIGN AND IT MAY NOT BE REPRODUCED IN WHOLE OR PART OR USED FOR THE MANUFACTURE OF ANY ARTICLE WITHOUT THE EXPRESS PERMISSION OF THE COPYRIGHT HOLDERS.</p> <p>2. WORK TO FIGURED DIMENSIONS ONLY.</p> <p>3. THIS DRAWING IS TO BE READ IN CONJUNCTION WITH ALL RELEVANT STRUCTURAL ENGINEER'S AND AL DESIGN DRAWINGS AND SPECIFICATIONS.</p>			
Revisions:	Date:	By:	
· X.	·	X	X
Status drawing:			
Preliminary			
Drawing Title:			
EXISTING AND PROPOSED			
Client:	Scale: 1:100 @A3	Drawn by: AL	
	Date creation: September 2023	Checked by:	
Job Title:	Job Code No.:	Drg. No.:	Rev.:
230 HOOK ROAD, CHESSINGTON, KT9 1PL	HR230	P04	A