


PROPOSED SECOND FLOOR PLAN

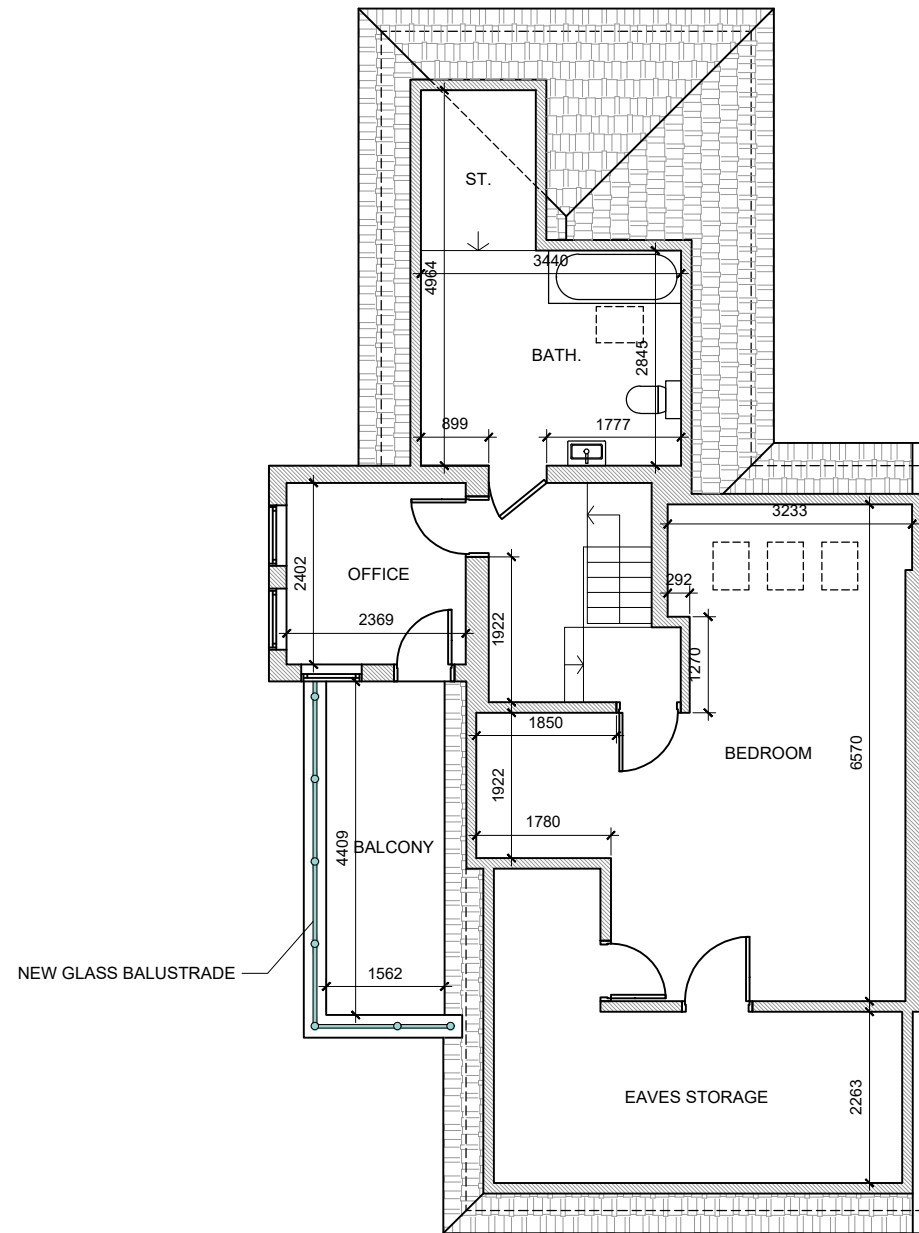

PROPOSED LOFT FLOOR PLAN

Rev.No	DATE	REV. NOTE
CAD REF		



NOTES:
 THIS DRAWING IS INDICATIVE ONLY AND MUST NOT BE RELIED UPON FOR CONSTRUCTION UNLESS THE DRAWING IS NAMED AS 'CONSTRUCTION'.
 ALL DIMENSIONS TO BE CHECKED AND VERIFIED, WITH ANY DISCREPANCIES REPORTED TO THE PLAN HUB.
 THIS DRAWING REMAINS THE PROPERTY OF THE PLAN HUB AND MUST NOT BE COPIED OR REPRODUCED WITHOUT PRIOR WRITTEN PERMISSION.

Project Title
 Glass Balustrade

Drawing title
 Proposed Floor Plans

Client
 BRANKA OROSNJAK

Client address
 TOP FLOOR PLAN,
 40 ST. ANDREW'S SQUARE,
 SURBITON, KT6 4EG

Drawn By LT	Designed By NB
Checked By	Approved By

Drawing No 003	Revision No 00
-------------------	-------------------

Compass	Date 17-04-23	Scale 1:100
	Status	Sheet size: A3
	Consultation	

HEAD OFFICE :
 THE PLAN HUB
 Suite 6, 272 London Road,
 Wallington, Surrey, SM6 7DJ
 Phone : 0203 603 1599 E-mail : info@theplanhub.co.uk

THIS DRAWING IS A COPYRIGHT OF THE PLAN HUB AND MUST NOT BE DUPLICATED OR REPRODUCED WITHOUT PERMISSION FROM THE COMPANY.

