
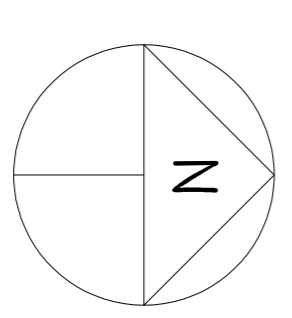
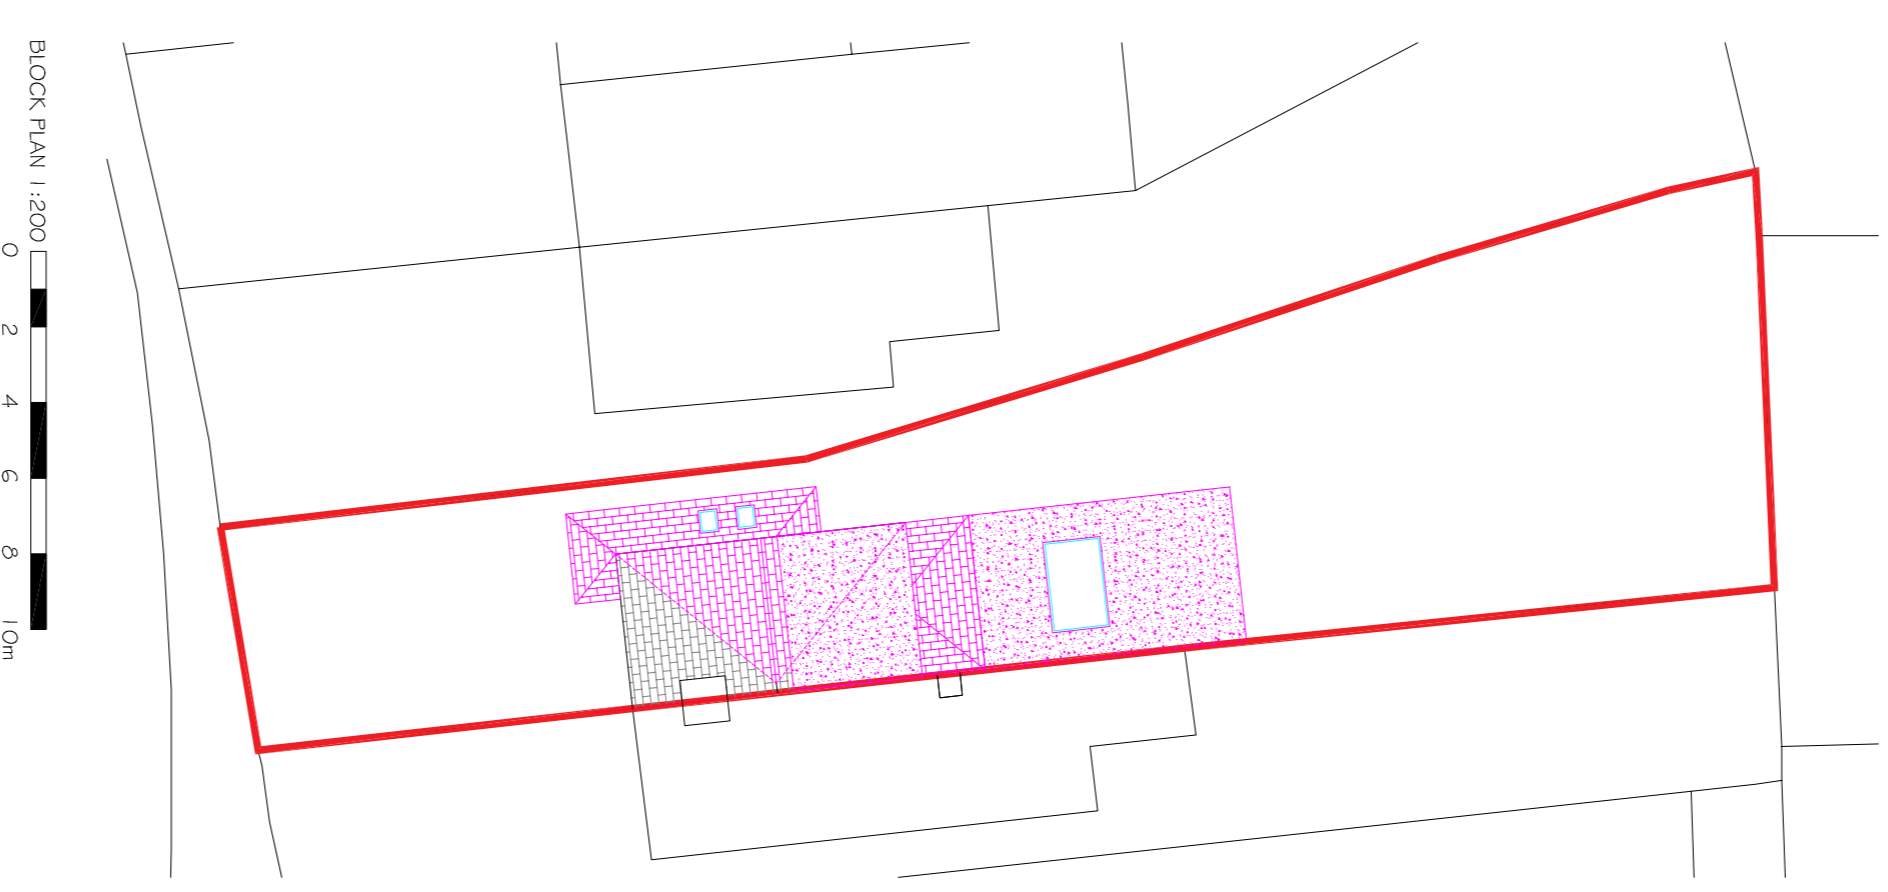
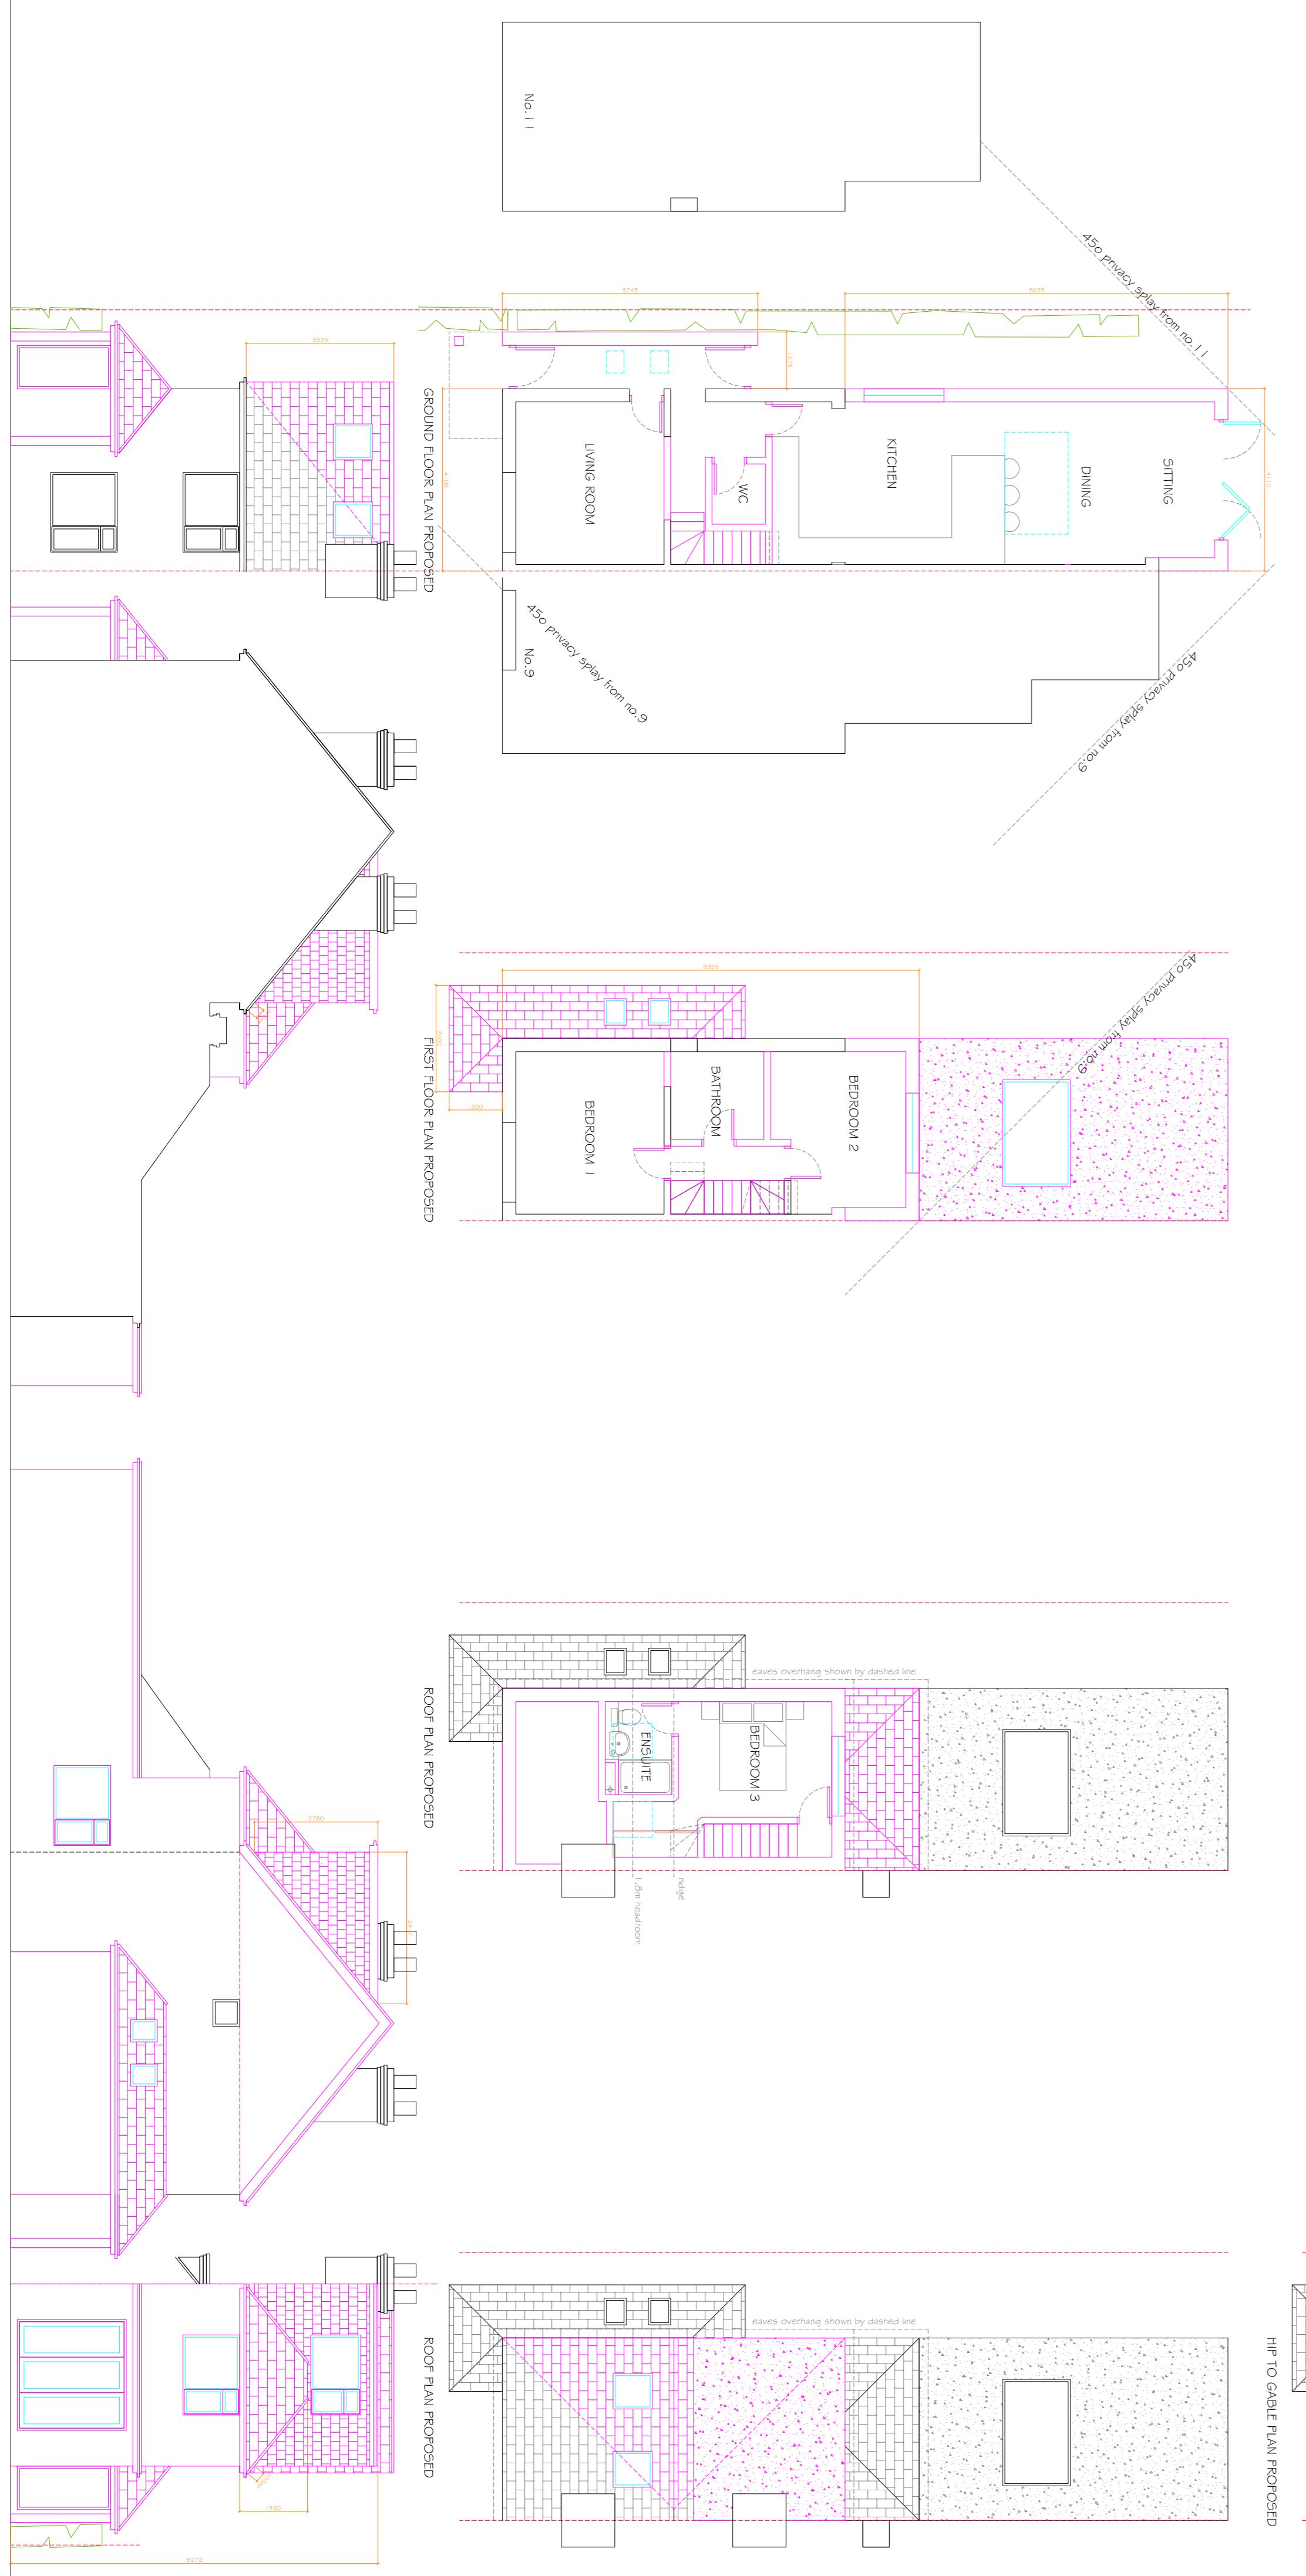
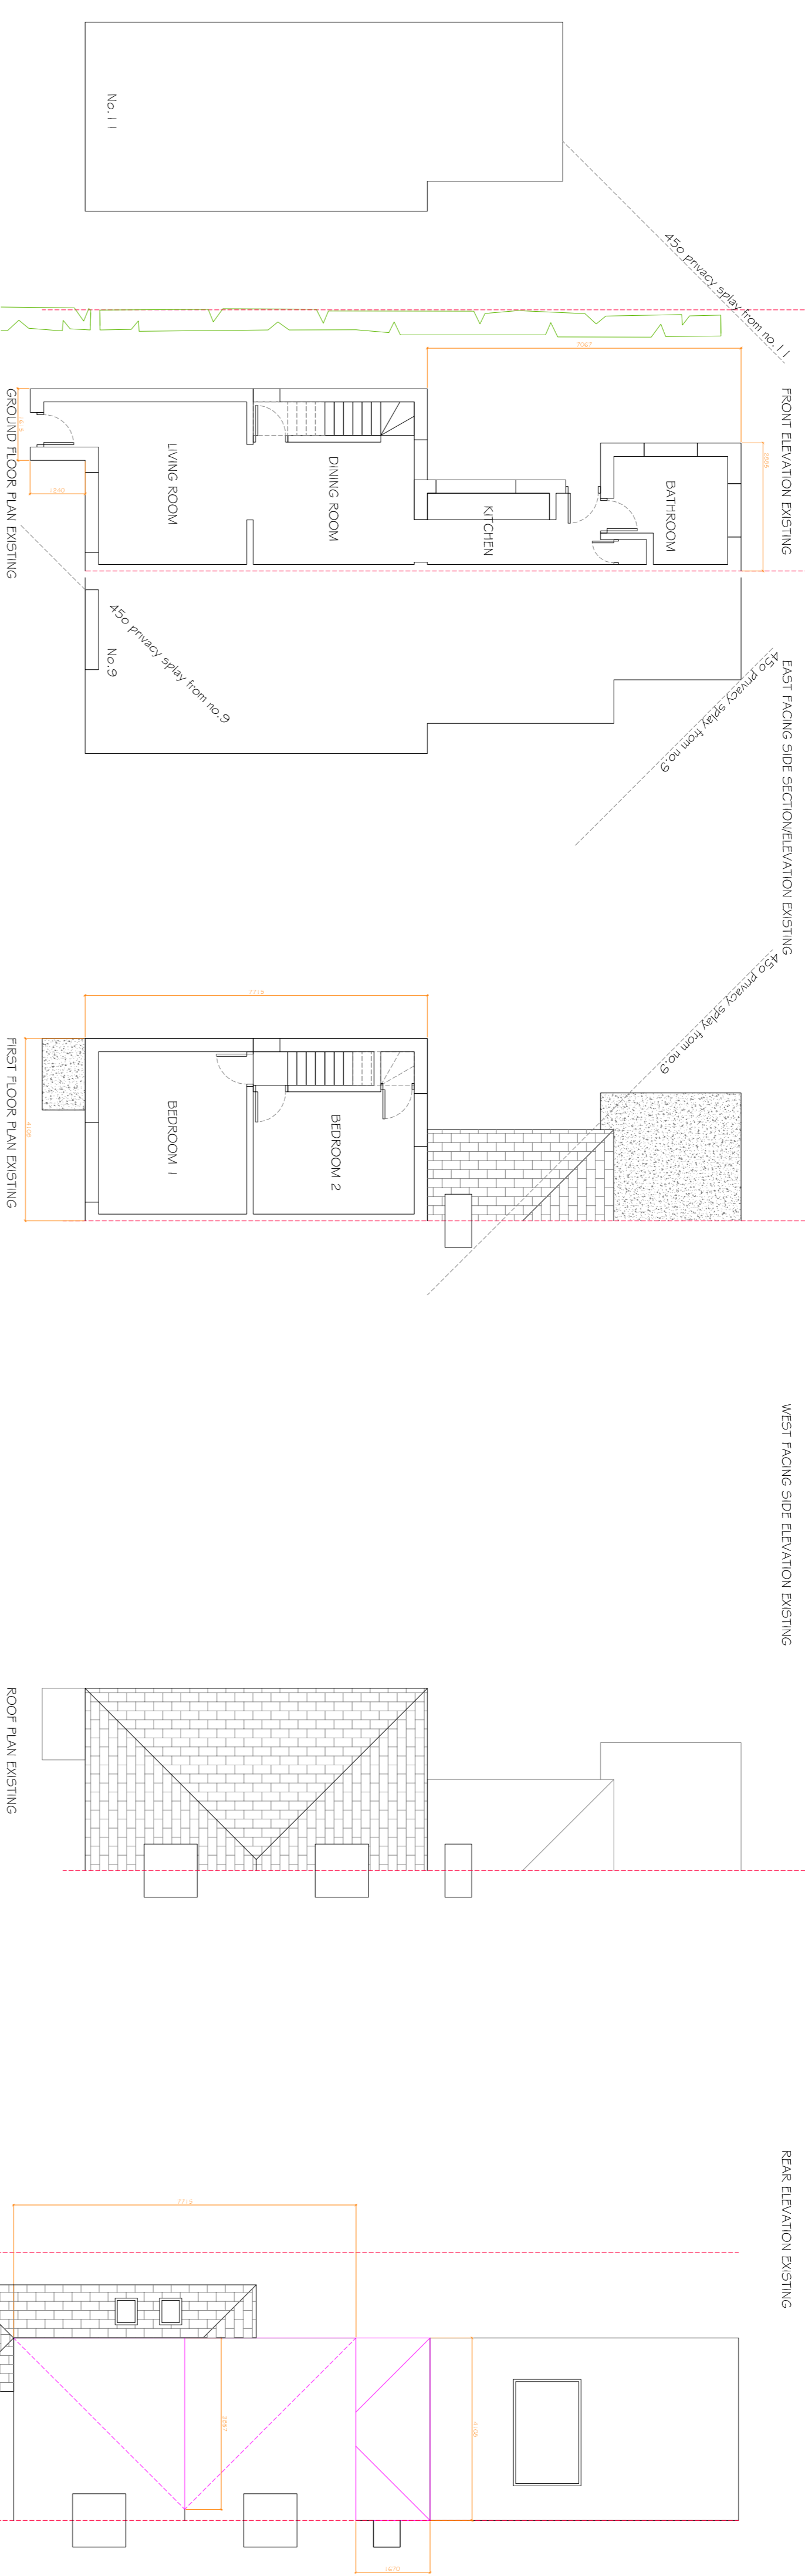


This drawing is copyright of firm richards architects and must not be copied or reproduced in whole or in part, nor used in conjunction with any project without firm richards architects' written consent.

This drawing is subject to measured site survey. Check all dimensions on site before the preparation of construction drawings.

revision notes

FLOOR PLANS 1:100
0 1 2 3 4 5m

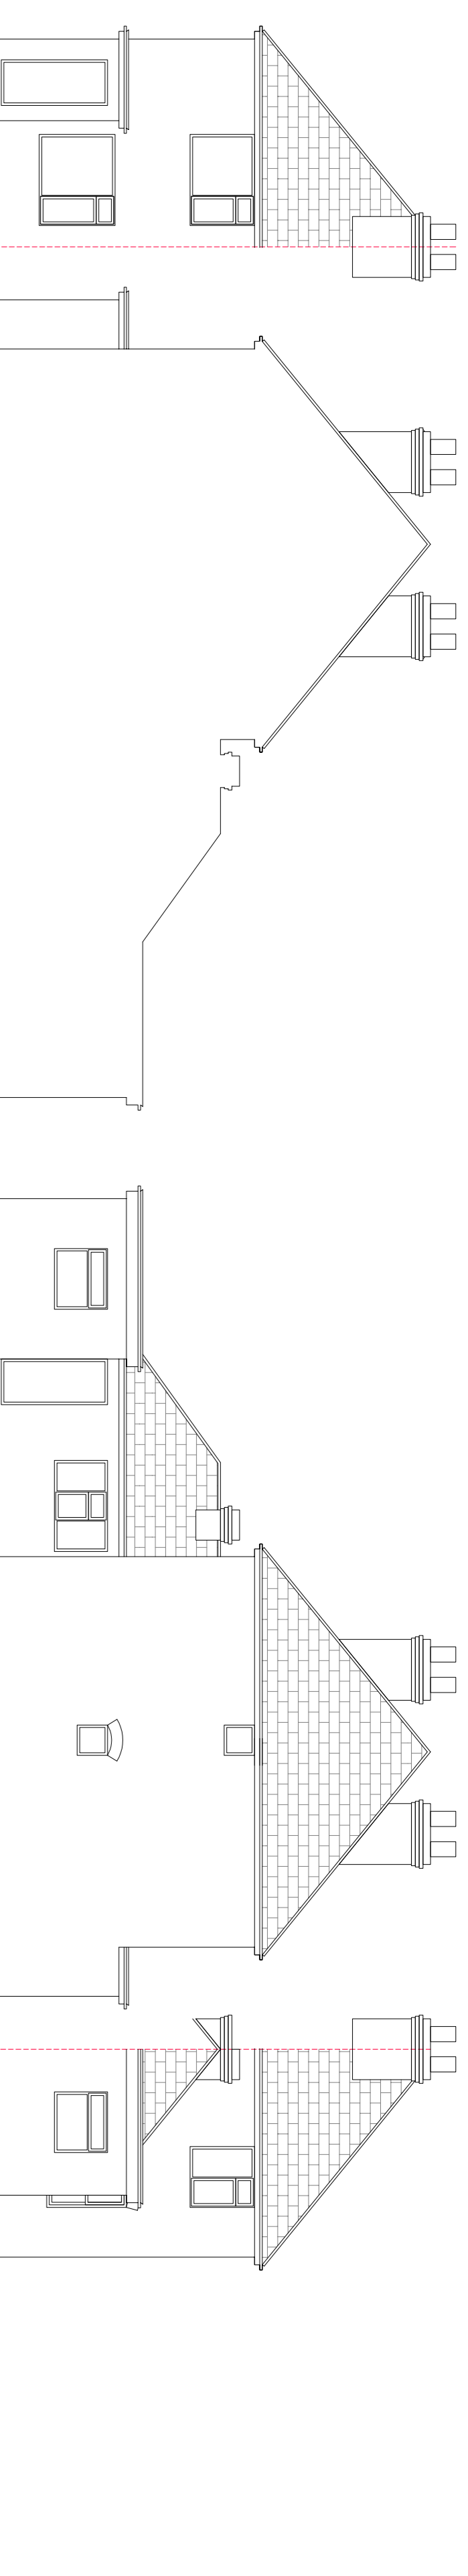

PLANNING

project name **10 Fenns Lane**
drawing name **proposed plans**
date **09.02.24**
scale **1:100 @ A1**
drawing No **10FLWE-204 rev P2**



TIM RICHARDS
ARCHITECTS

15 Annett Road, Walton on Thames, Surrey, KT12 2JR
079393436449 | tim@timrichardsarchitects.com
www.timrichardsarchitects.com