

0 1m 5m
1:100

0 10m 20m
1:500

Notes-
This drawing and the information shown

is for the purposes of Planning Permission

is the property of AKDS and shall not be copied whole or in part.

Must be read and checked against all other standard specification and any structural drawings provided.

The contractor is to comply in all respects with the current building regulations whether or not specifically stated on these drawings.

Contractor/BUILDER to take their own measurements once on site before ordering any materials.

This Drawing is not for foundation or ground conditions. Each area of ground must be investigated by the contractor prior to starting works and suitable method of foundation must be provided.

*Drawing to not be scaled
except for the local authority purposes.*

AFROZE KHAN DESIGN STUDIO

info@ak-ds.co.uk
07886722028

70 Camden Road

Location Plan 1:1250
Site Plan 1:500


SCALE
1:100 @A3

Date
13-02-2024

DWG NO.: 7201



Site & Car
Parking Plan
1:500

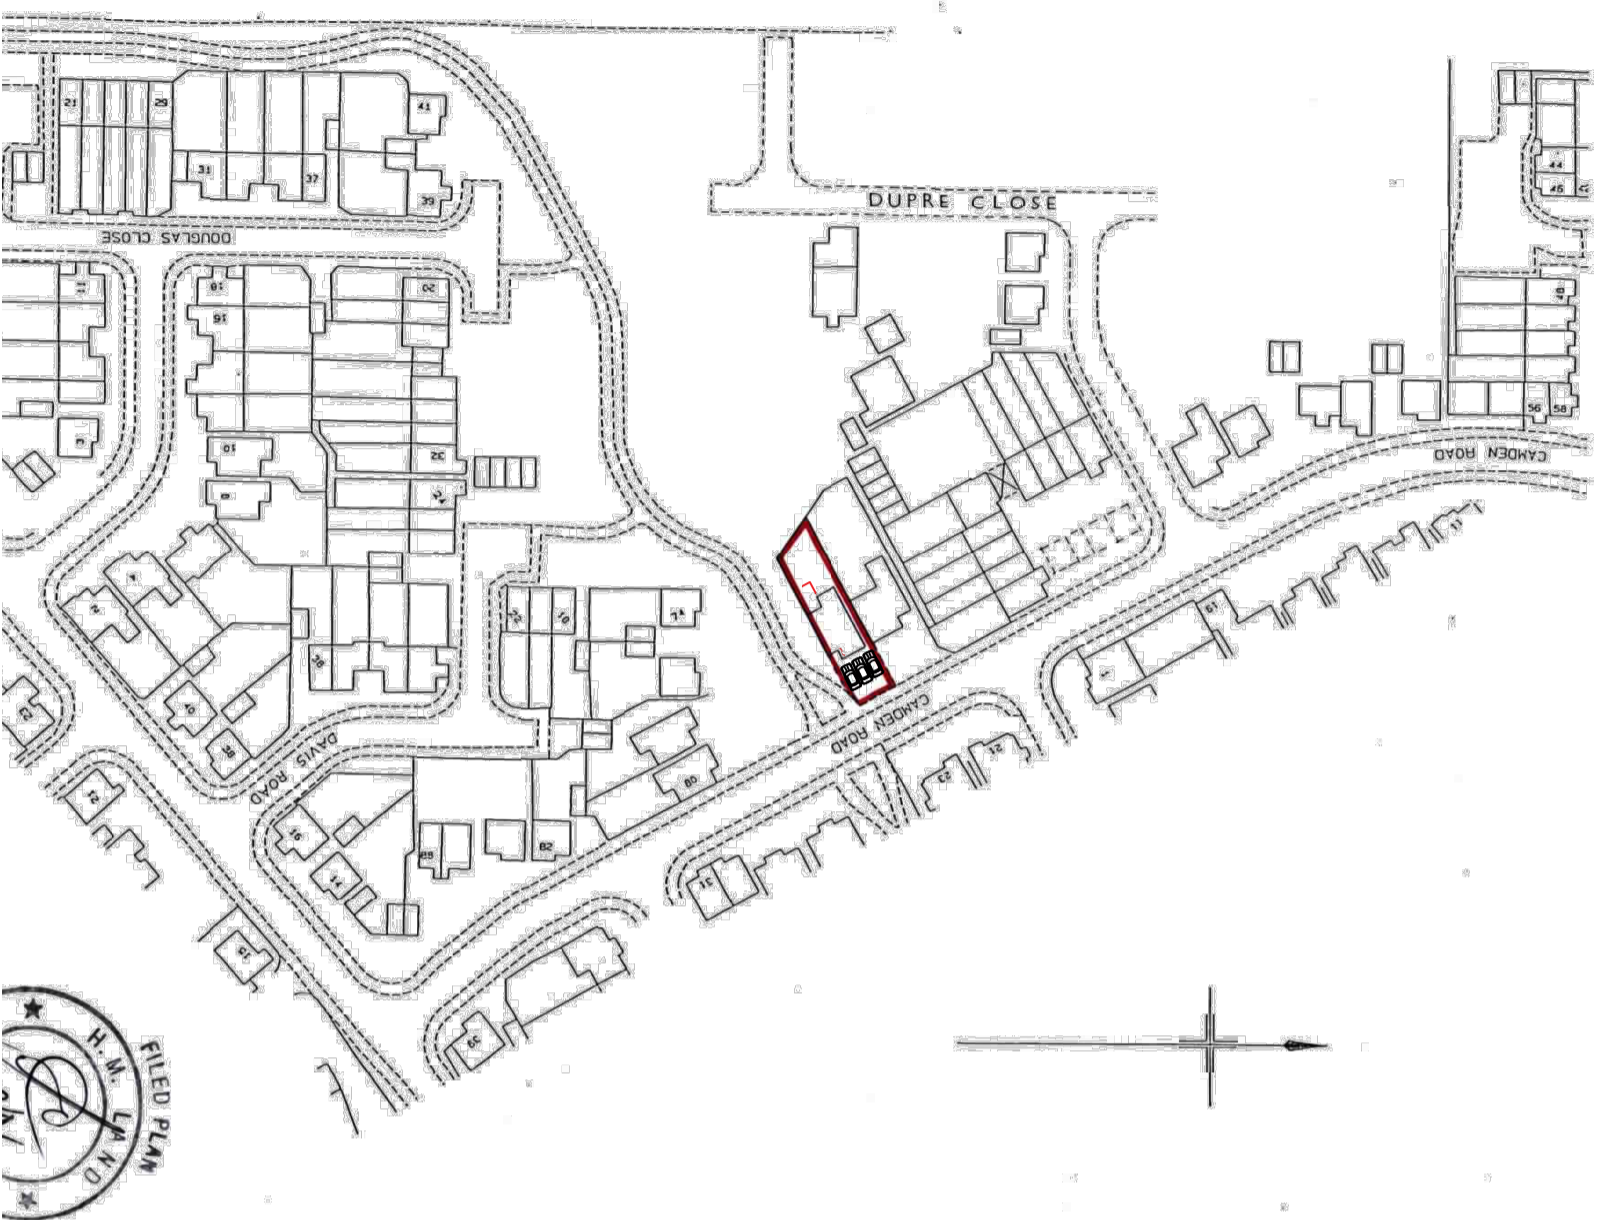

Location Plan
1:1250

