




Existing A3 1:100 and proposed floor plans - A3 1:50 scale - Date 27/01/204 - Drawn by DG

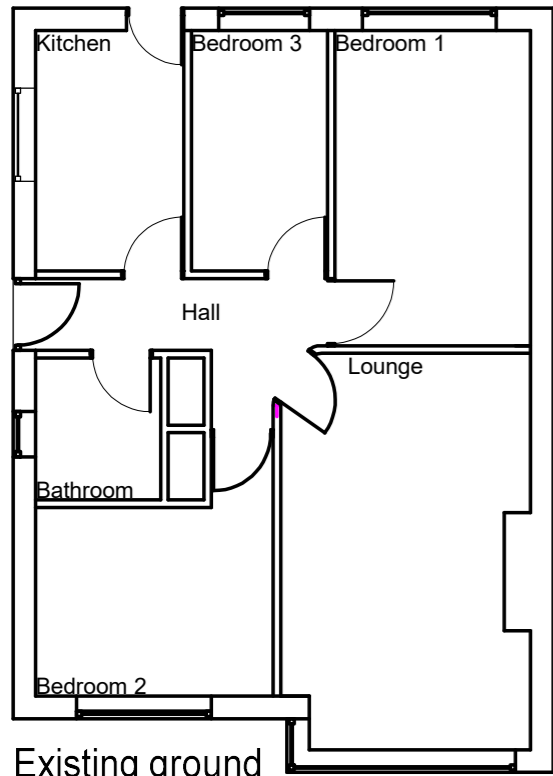

Existing ground floor A3 1:100

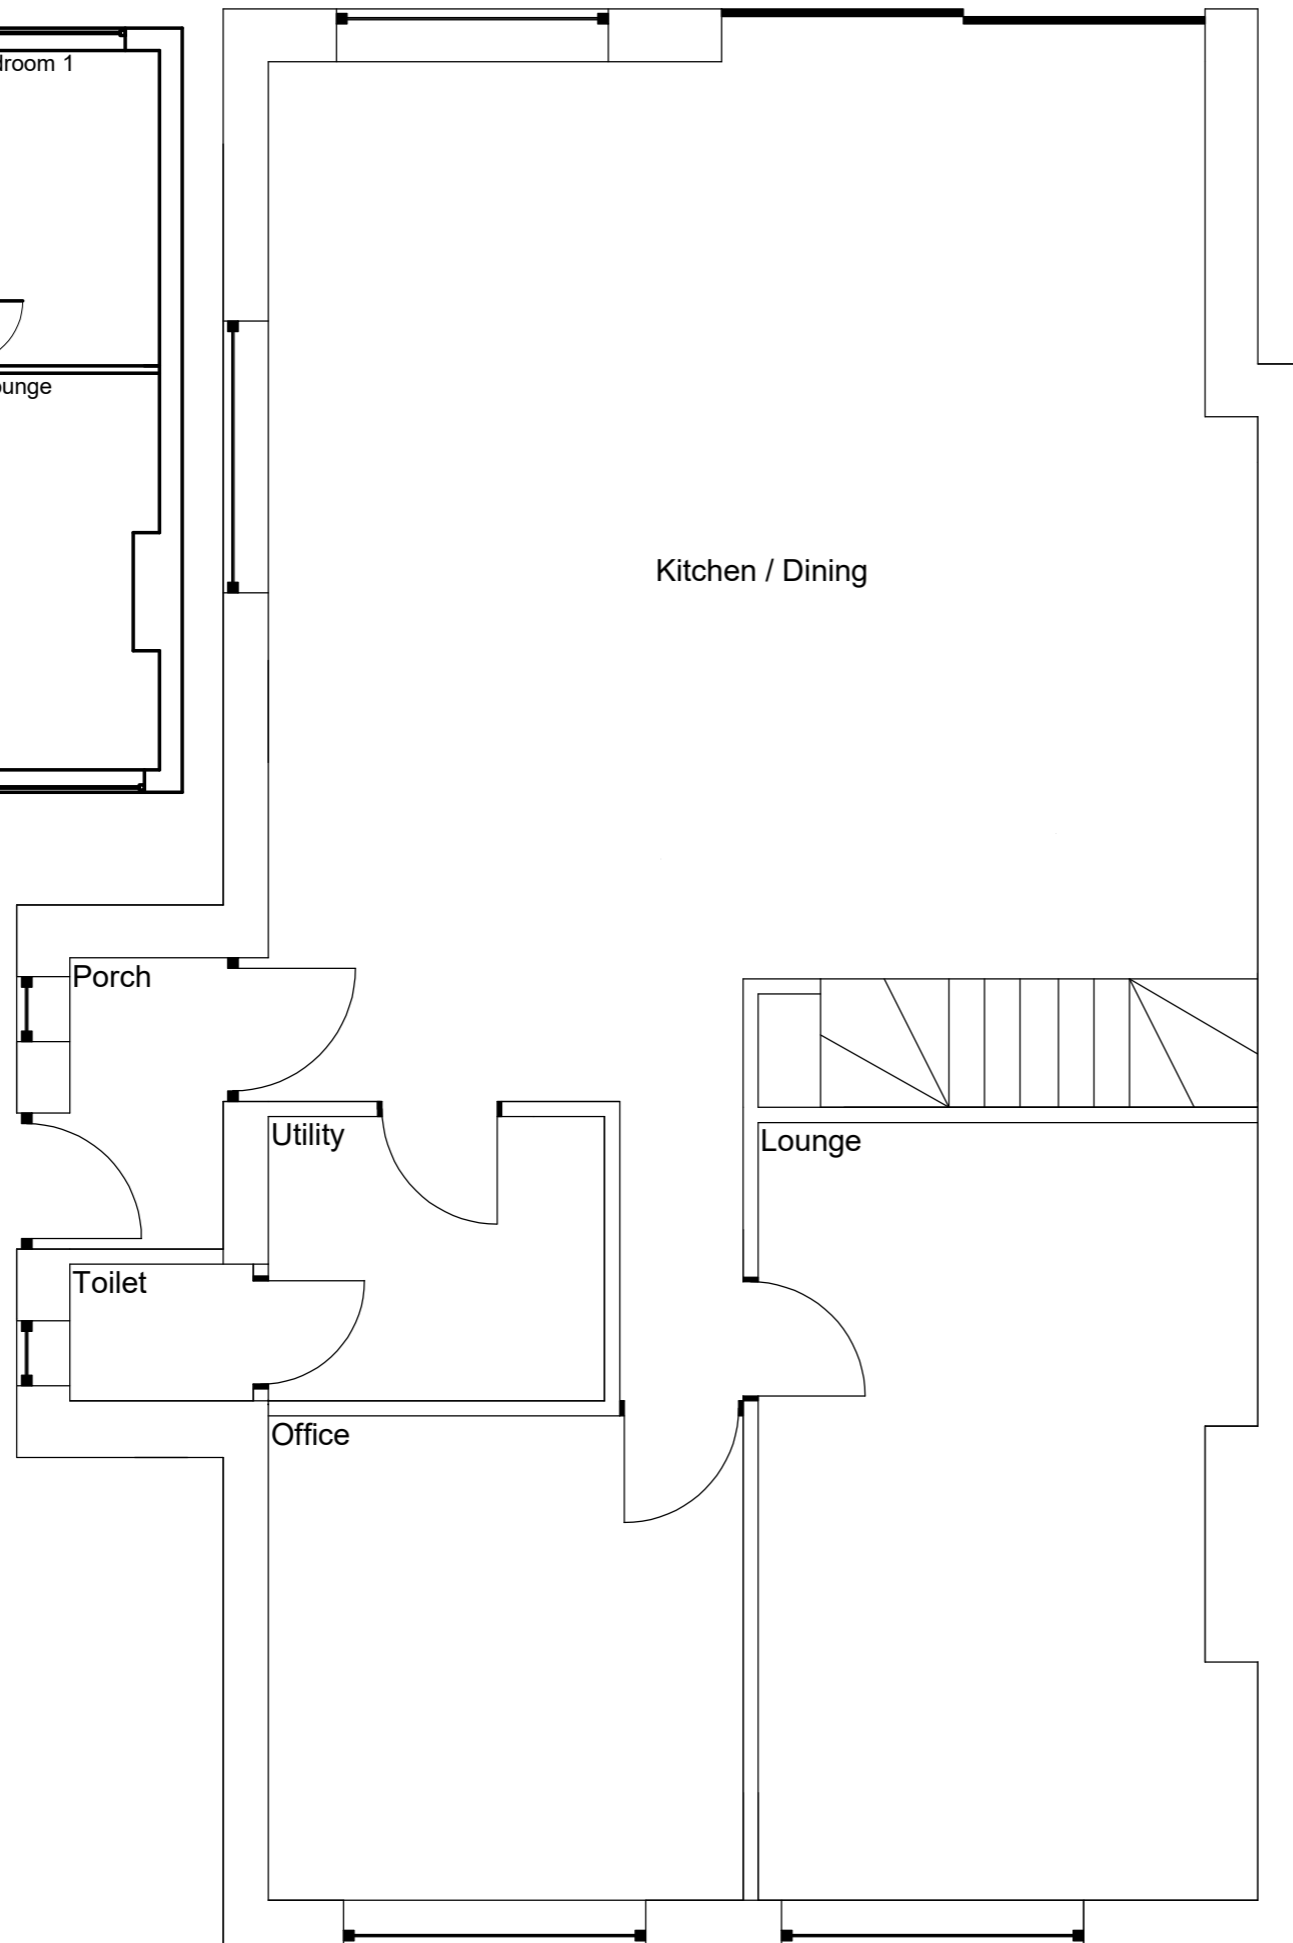

Proposed ground floor A3 1:50

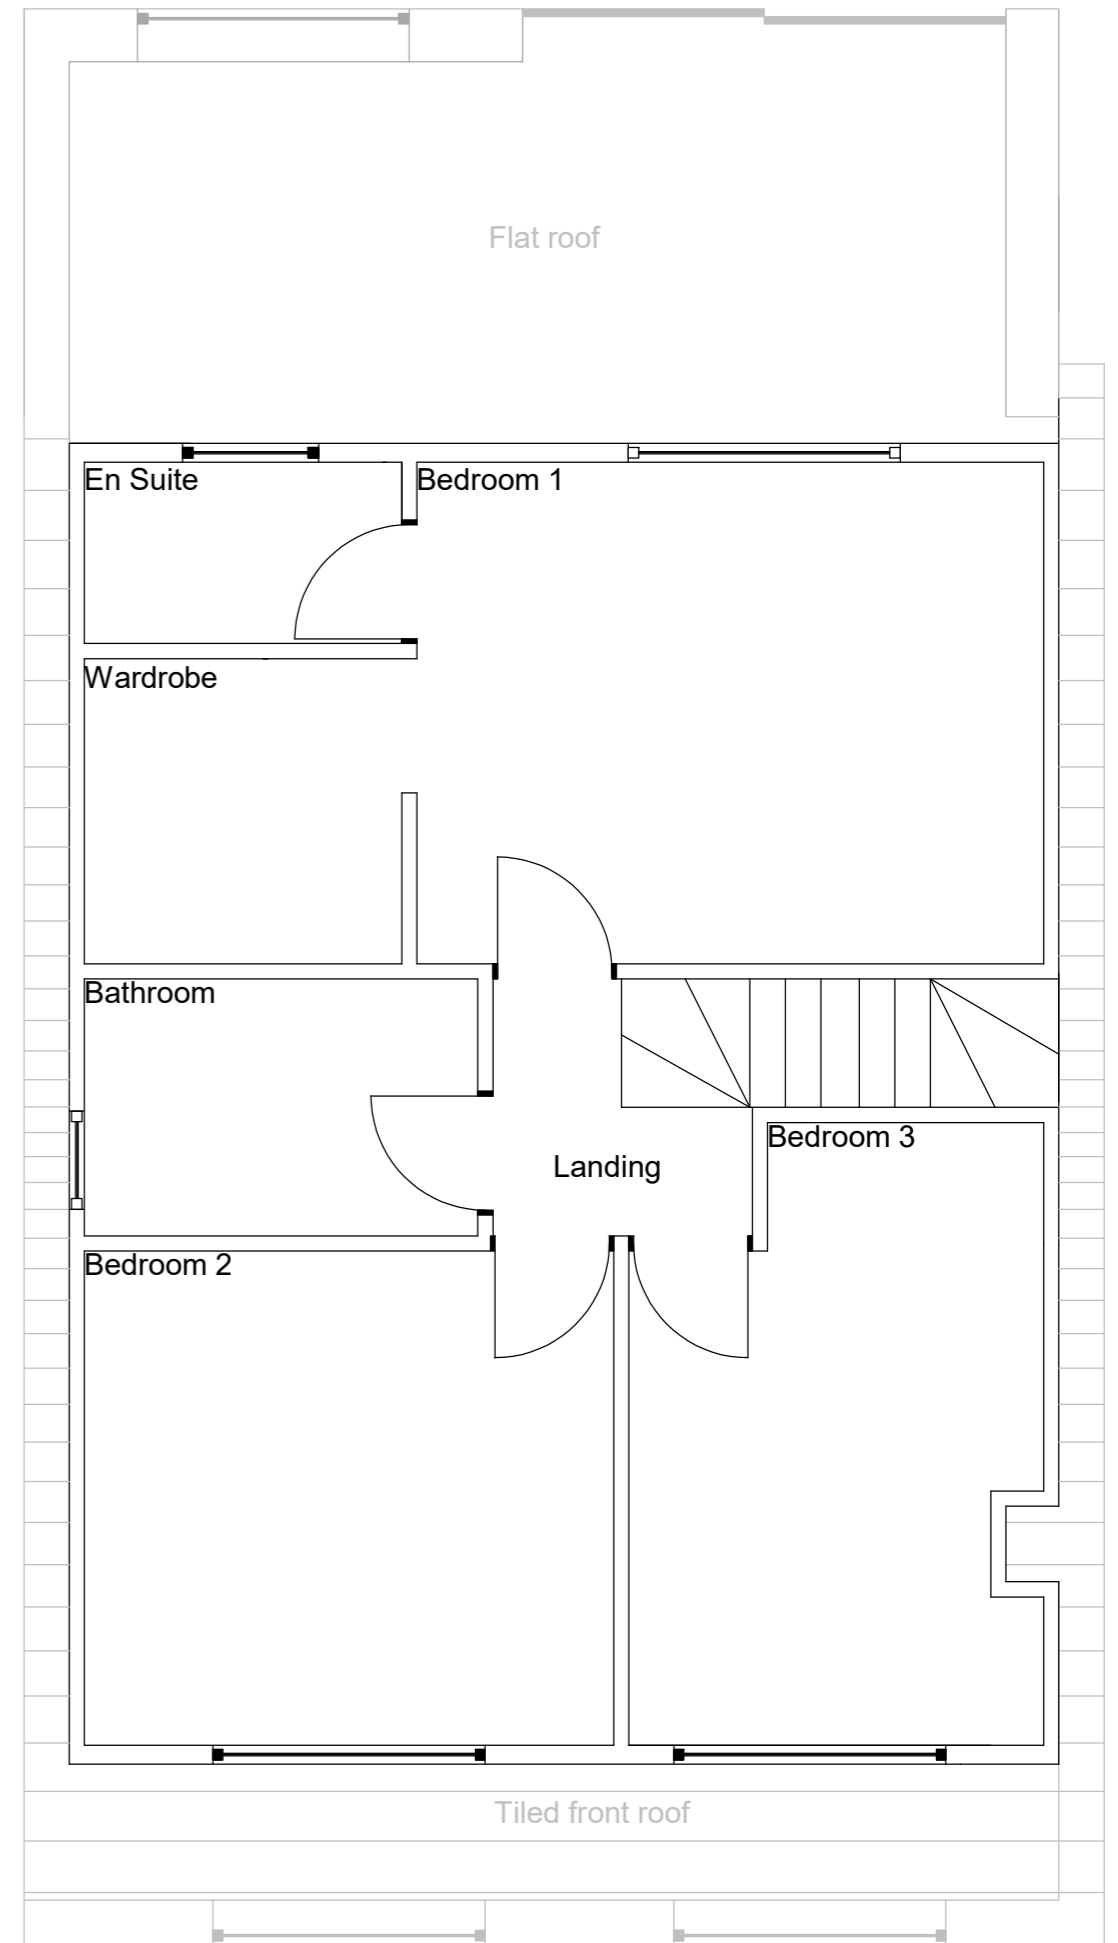

Proposed first floor A3 1:50