




FRONT ELEVATION



REAR ELEVATION

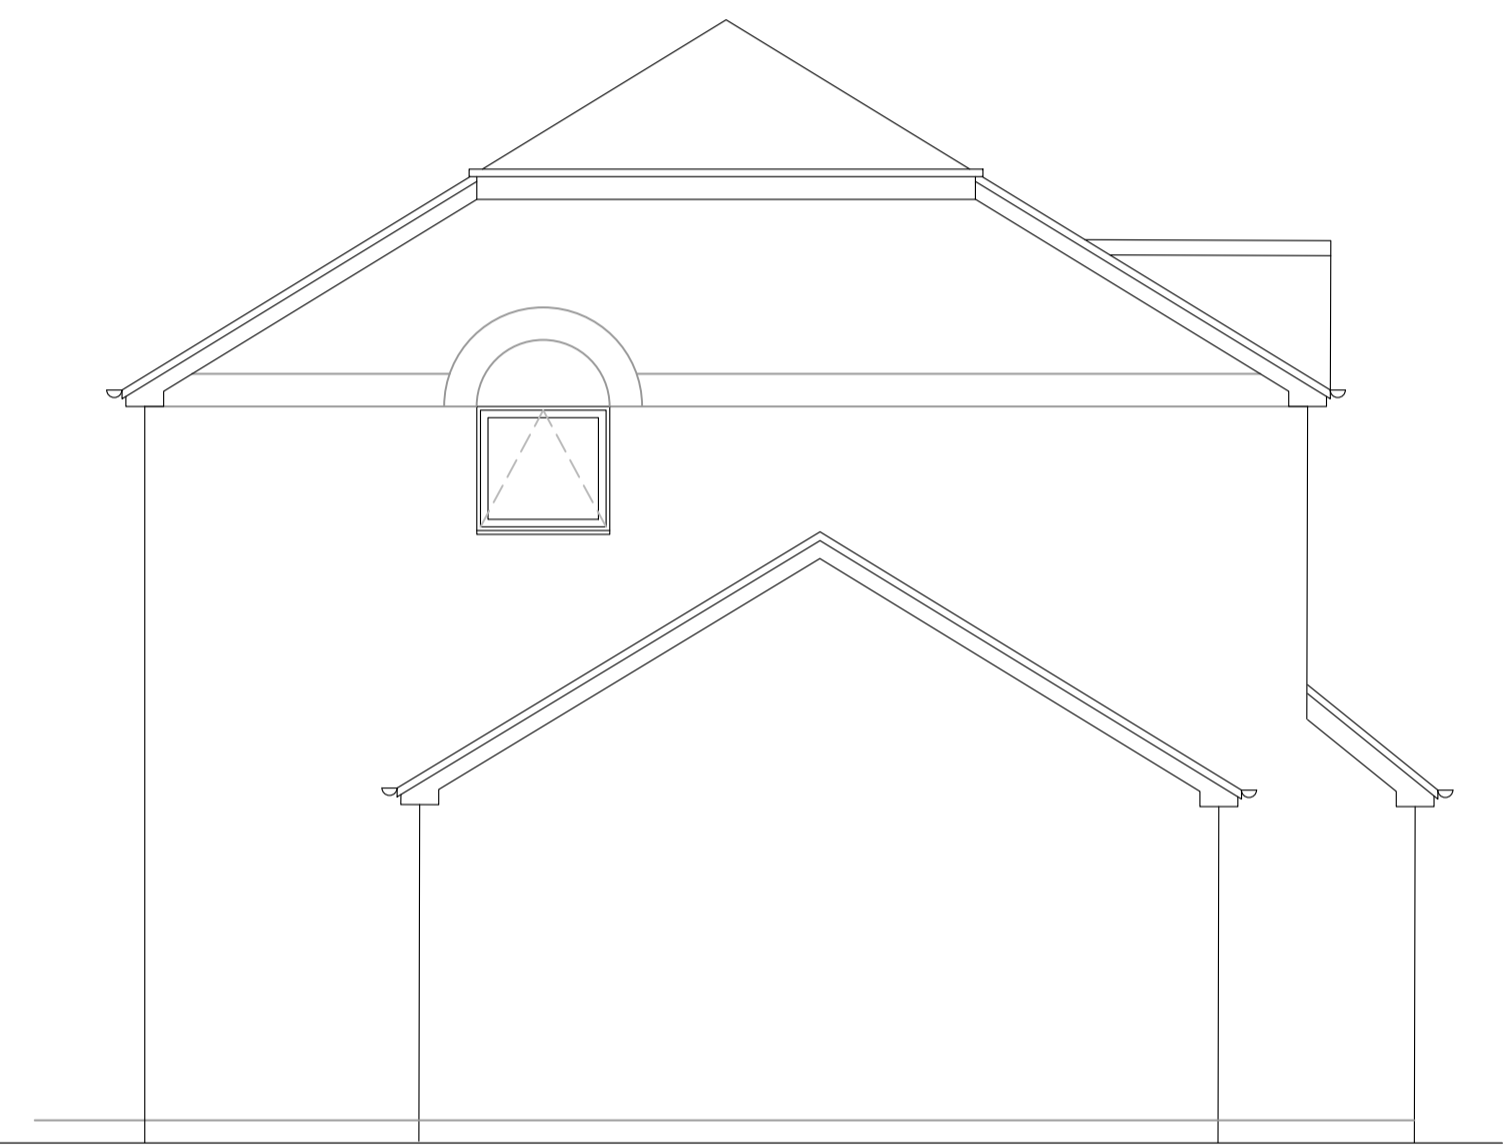

SIDE ELEVATION



T: 07909119580 E: contact@rpcad.co.uk W: www.rpcad.co.uk
 Company No. 9296515 CIAT Registered Practice No. 021507

Client:
SARAH NALTON

Project/Details:
33 GRESLEY AVENUE, HORWICH, BOLTON

Title:
EXISTING ELEVATIONS

Scale/Sheet: 1:50 @ A1	Dwg ref: 201117/02	Project Stage: Building Regs	Rev: -
	Drawn: RC	Purpose of Issue: Building Regs	

© The Copyright of this drawing is vested with RPC Architectural Design Ltd. All use is subject to the company granting a license to the Client for use during their project only.
 Do not scale from the drawing, use only figured dimensions. All dimensions to be checked on site. All discrepancies are to be reported immediately to RPC Architectural Design Ltd.