




- Notes
- 1- This drawing is not for construction
  - 2- All Dimension are in millimeters
  - 3- Dimensions are not to be scaled directly from drawings
  - 4- All dimensions are to be checked on site and the Architect is to be inform of any discrepancies before construction commences
  - 5- All references to drawings refer to current revision of that drawing
  - 6- The Copyright of this drawing belongs to Architectural Design Point Limited.

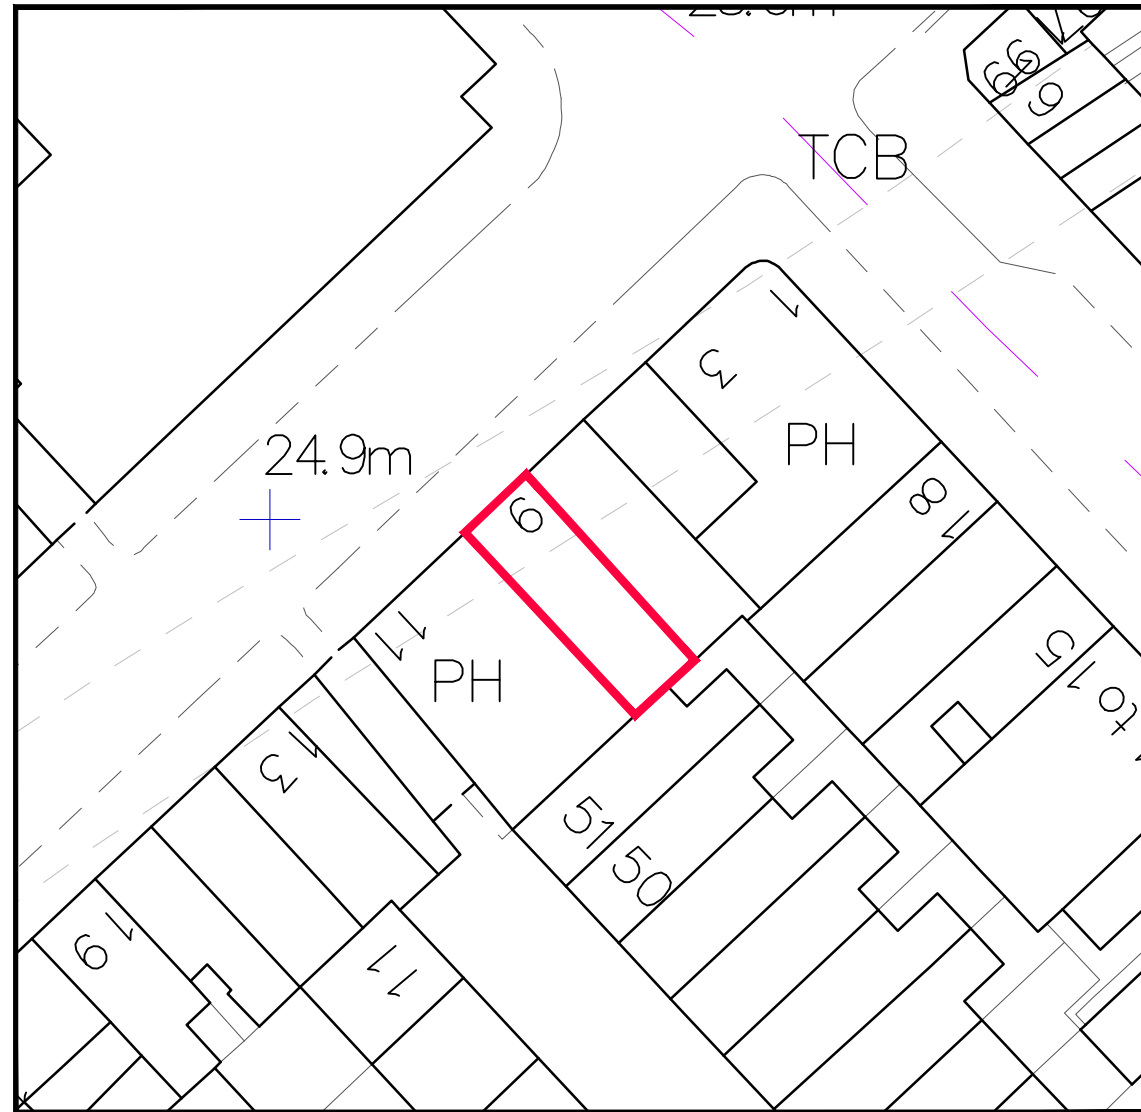

LOCATION PLAN  
SCALE 1:1250

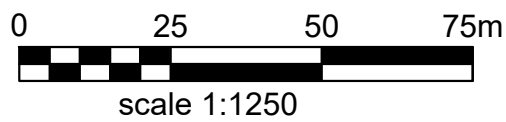

SITE PLAN  
SCALE 1:500

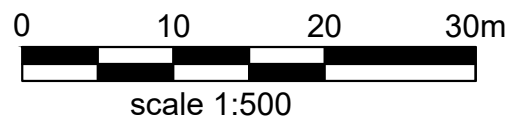

Rev.	Date	Revisions
<b>FOR PLANNING</b>		
 <b>ARCHITECTURAL DESIGN POINT</b> 30 London Road, Enfield, EN2 6DT Office: 0208 367 7479 Tel: 0796 029 9656 Email: info@adplondon.co.uk		
Client	Restaurant Company Limited	
Project	9 Craven Road, W2 3BP	
Scale	1/100@A3	Date 02/2024
Drawn By	I.C	Checked By H.C
Project No.	19507-02	Drawing No. A100
Drawing title		Revision -
Location & Site Plans		