

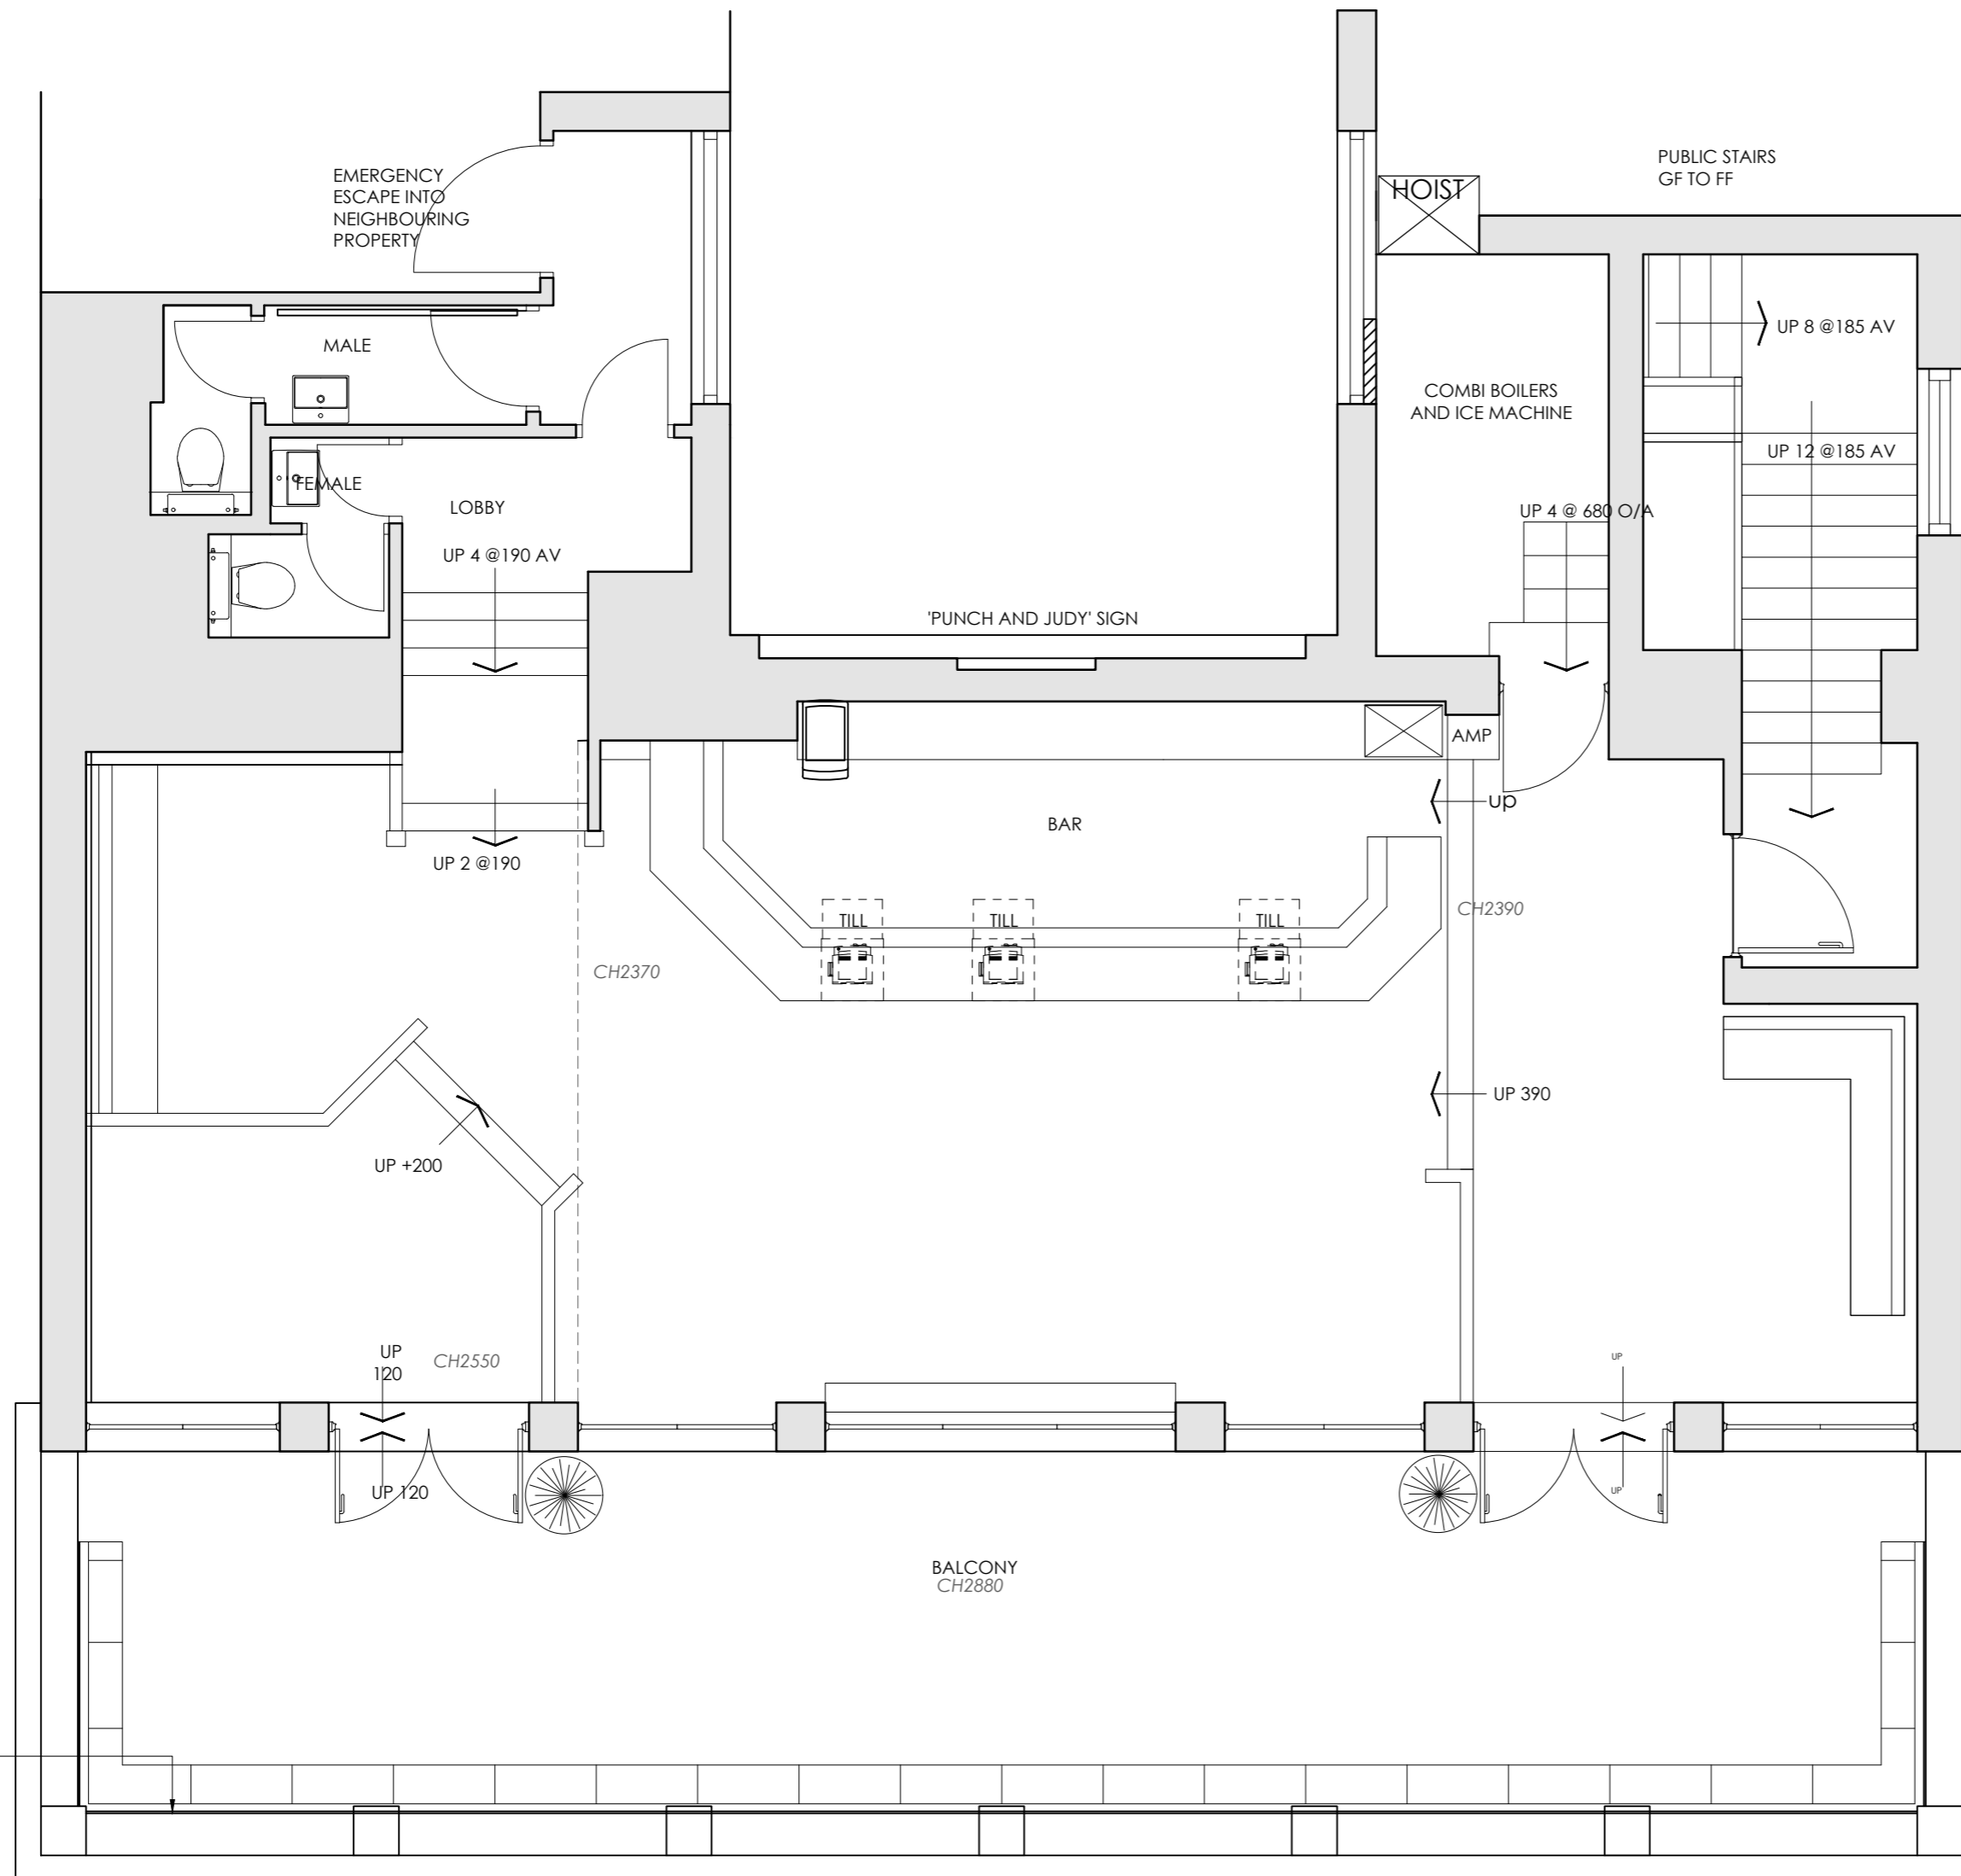
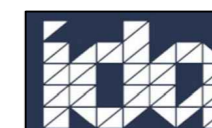


"Copyright in this drawing remains with the designer. Responsibility is not accepted for errors made by others in scaling from this drawing. All construction information should be taken from figured dimensions only. Check all dimensions on site. In case of any discrepancy, refer query to the designer."

 

Balcony to receive new glazed screen behind balustrade.

FIRST FLOOR PLAN AS PROPOSED

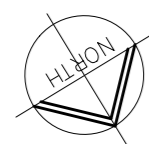

PLANNING DRAWINGS

Rev	Description	By	Date
-	-	-	-

INVENTIVE DESIGN ASSOCIATES
 ARCHITECTURE & INTERIOR DESIGN
 57 Station Road, Cheadle Hulme
 Stockport, Greater Manchester SK8 7AA
 Company Reg No: 9251414

GREENE KING
 40 Henrietta St, London
 WC2E 8RF

PROPOSED FF PLAN

0161 428 0310
 office@inventiveda.com
 www.inventiveda.com
 @inventiveda

DRAWN	LM	DATE	30-01-24	DRAWING NO.	
SCALE	1:50 @A2	REV.	-		22100 - 601