

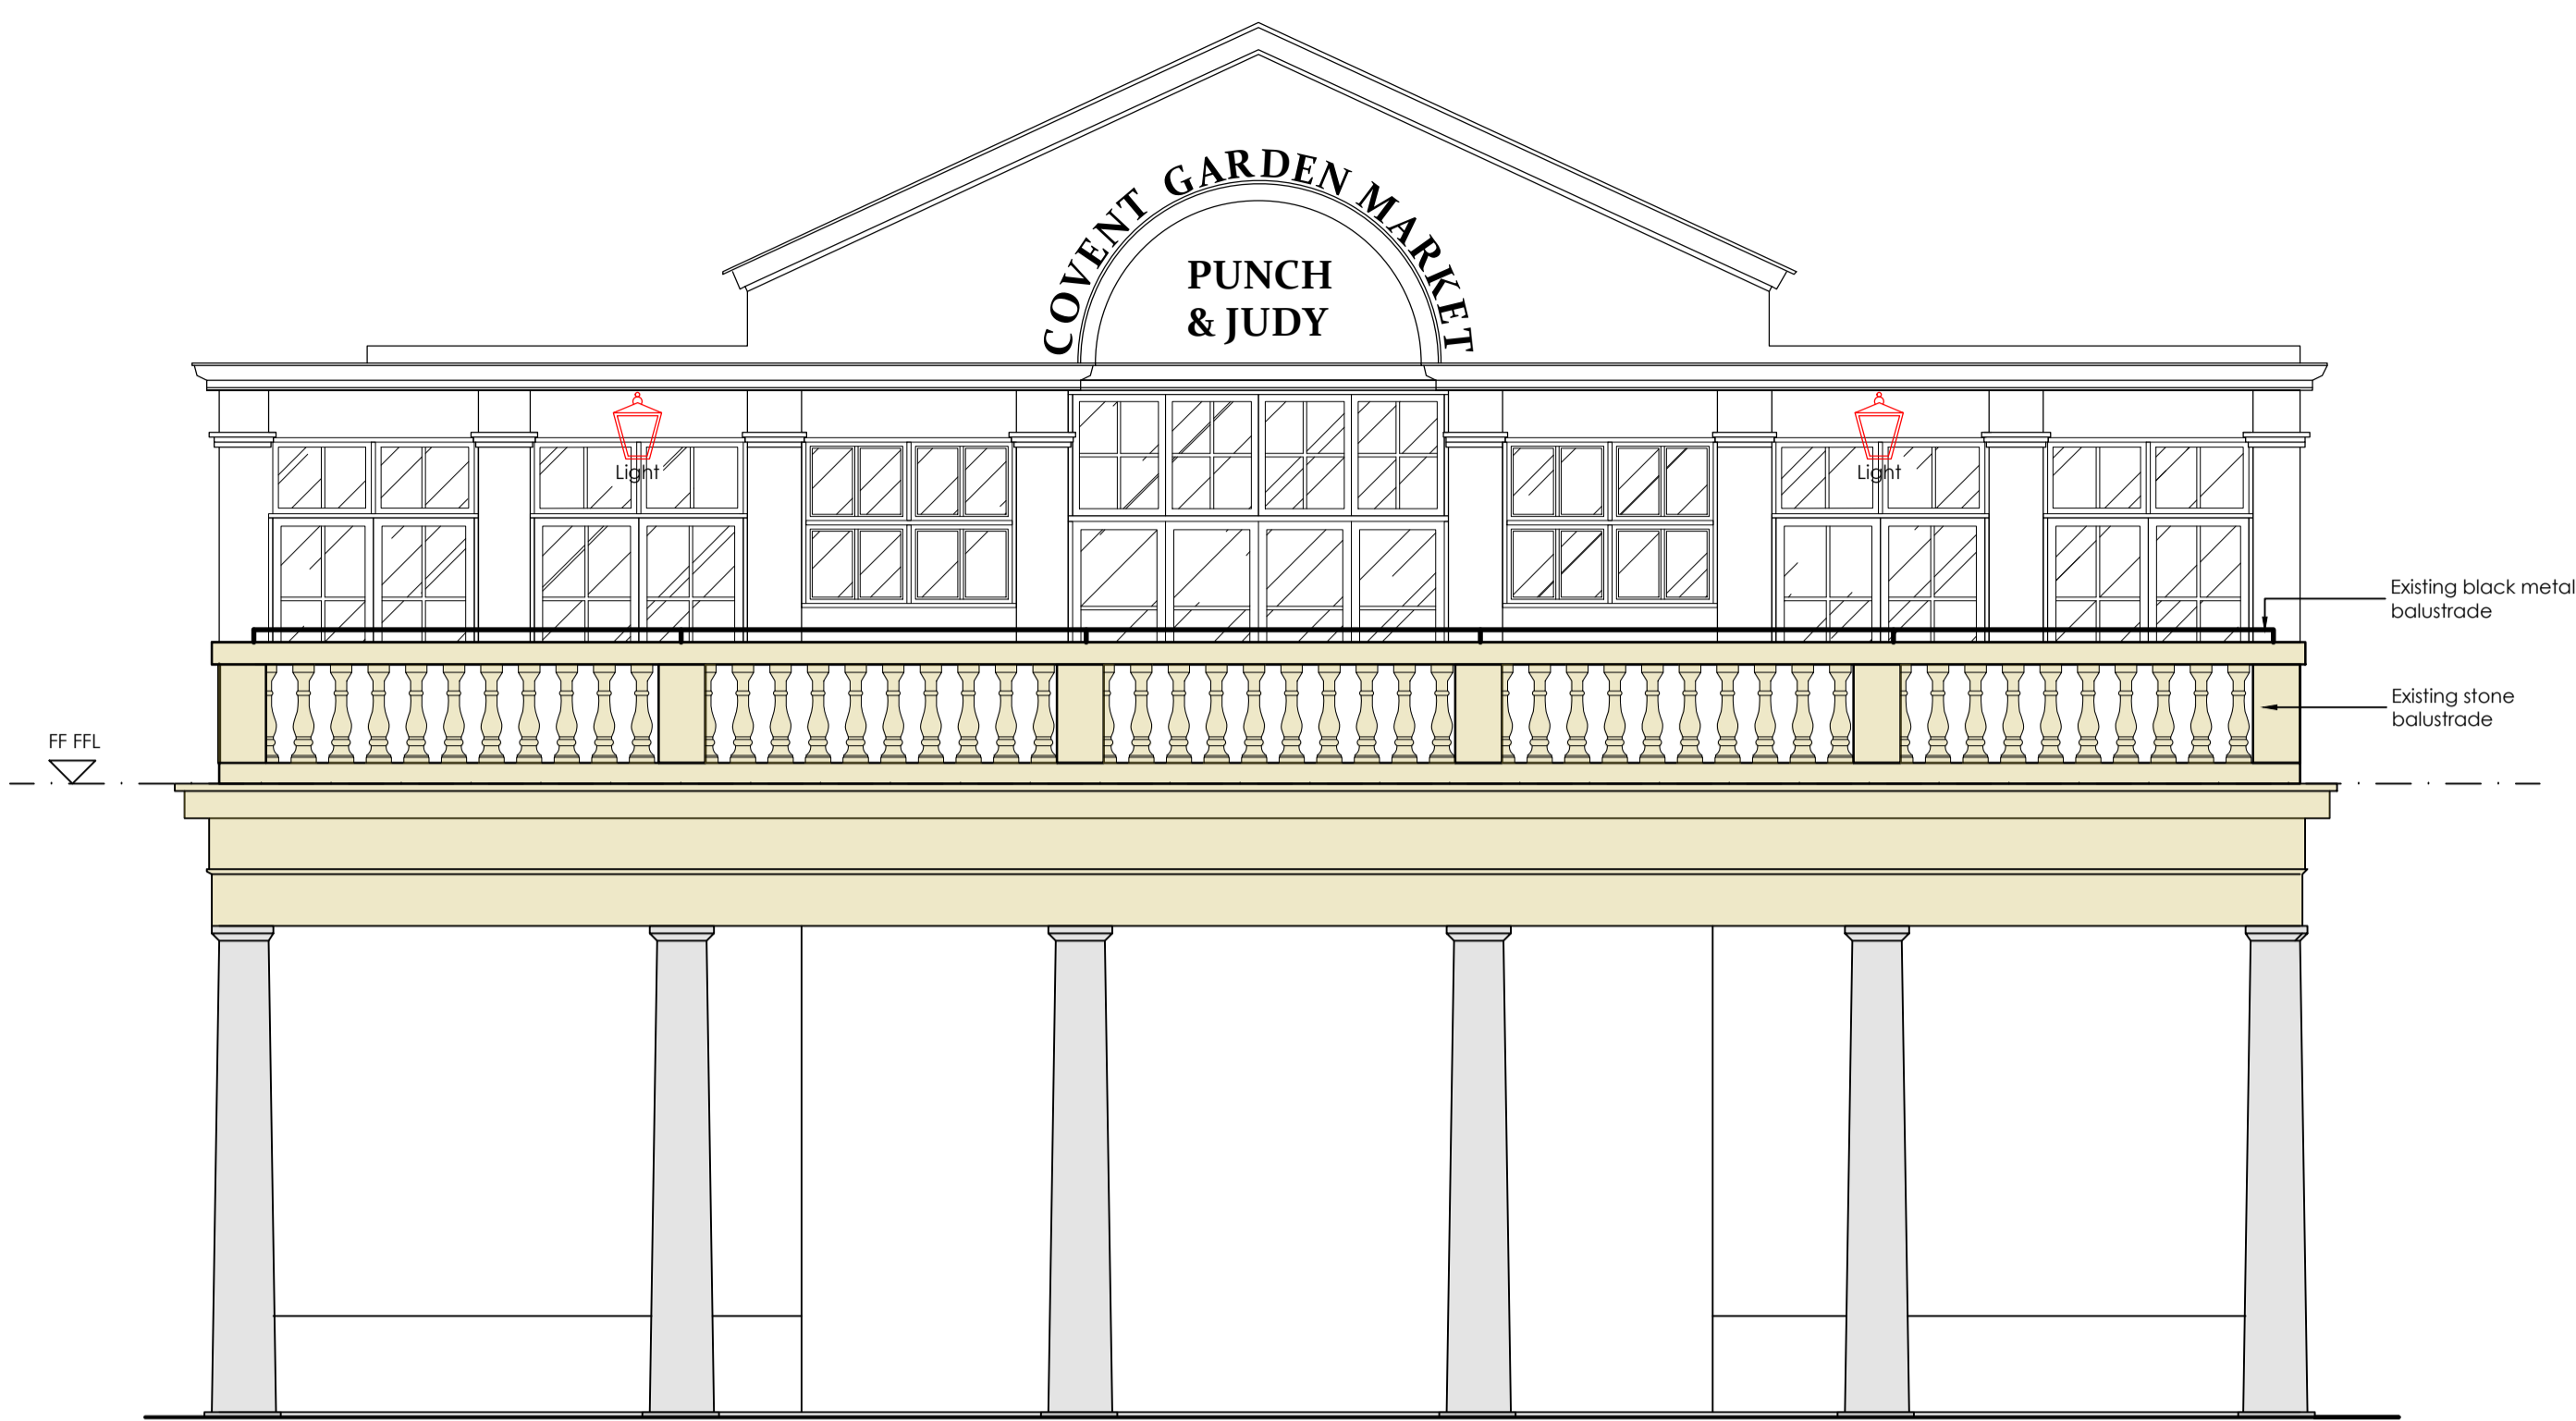




"Copyright in this drawing remains with the designer. Responsibility is not accepted for errors made by others in scaling from this drawing. All construction information should be taken from figured dimensions only. Check all dimensions on site. In case of any discrepancy, refer query to the designer."

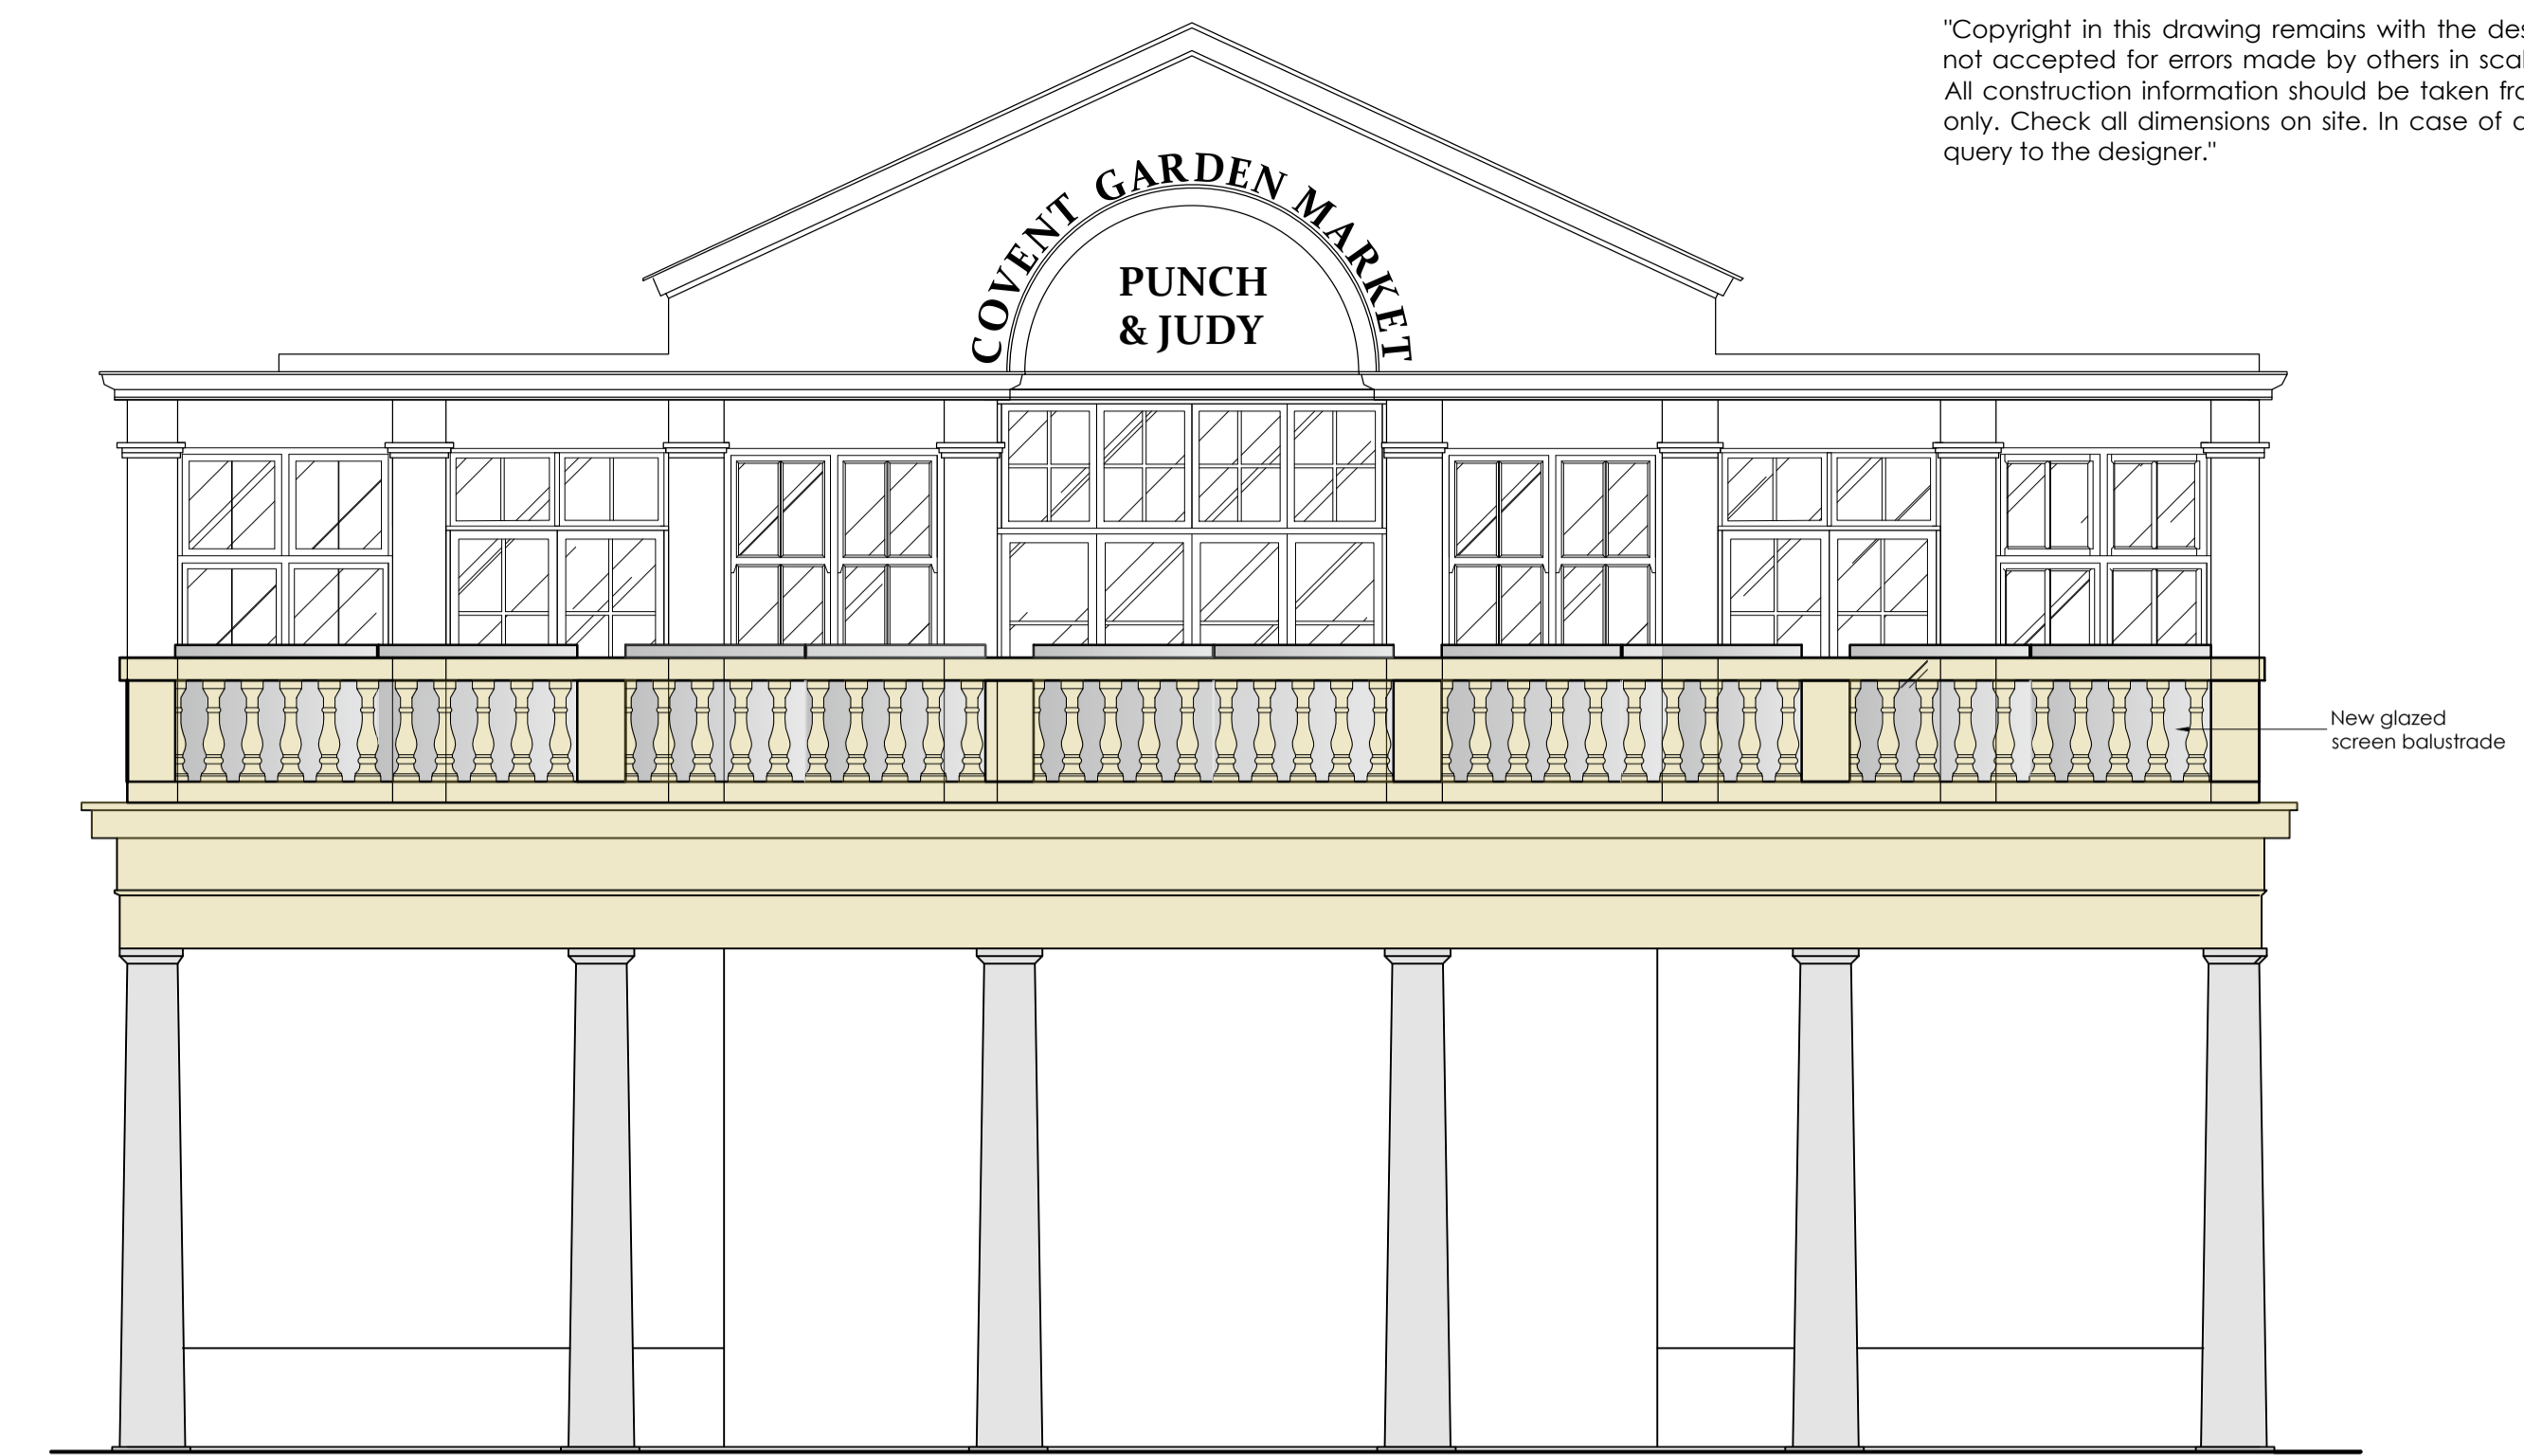


FRONT ELEVATION AS EXISTING 1:50

 


FRONT BALCONY SECTION AS PROPOSED 1:50

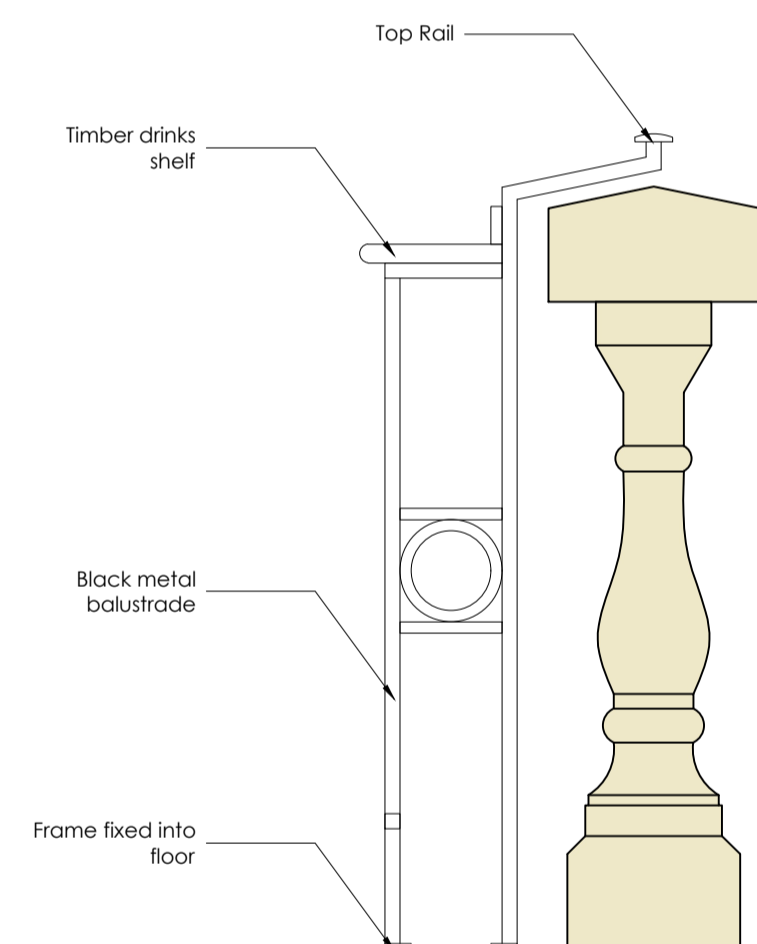 


TYPICAL EXISTING BALUSTRADE
DETAIL (1:10)

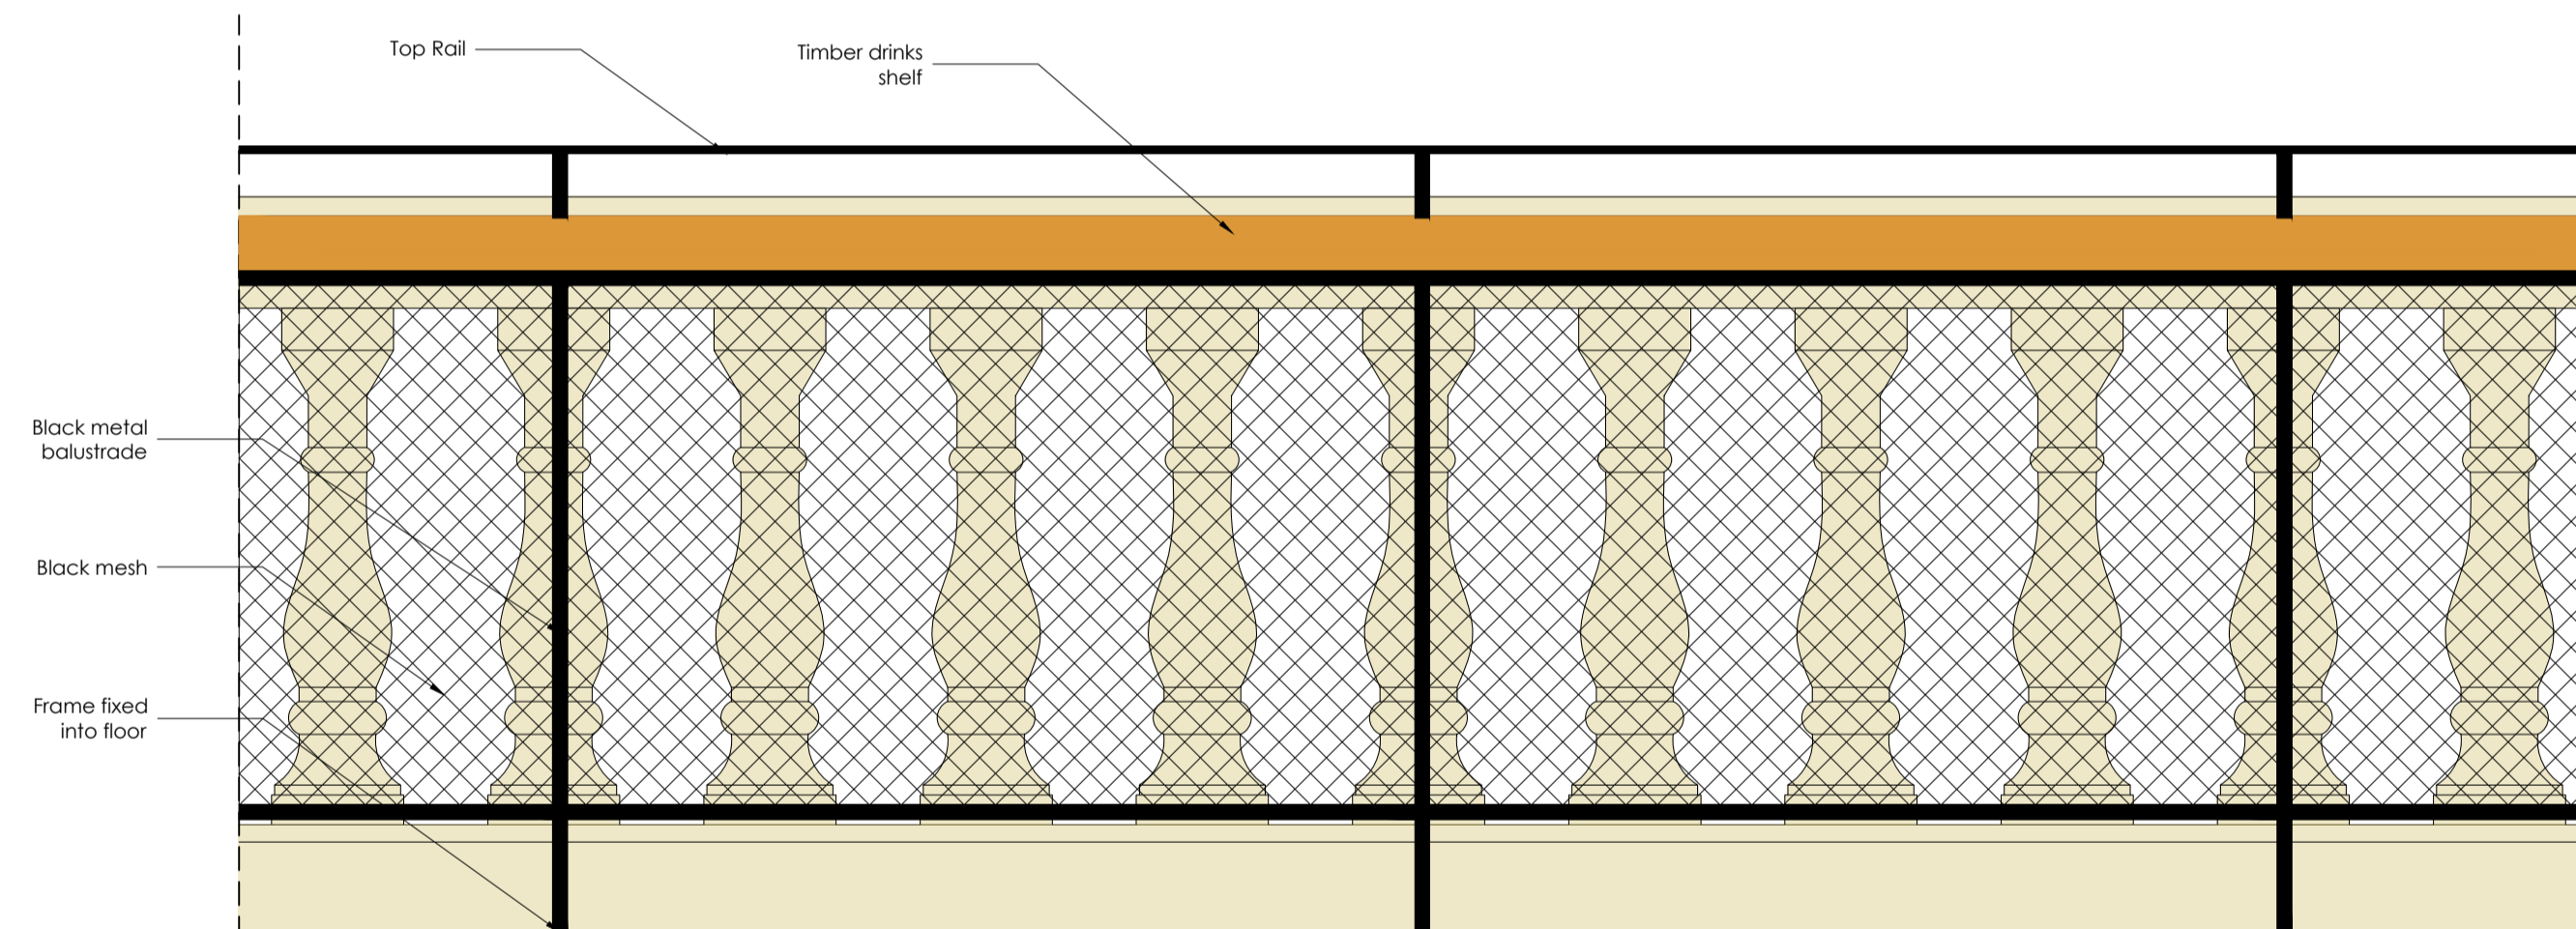


TYPICAL EXISTING BALUSTRADE
INTERNAL ELEVATION (1:10)

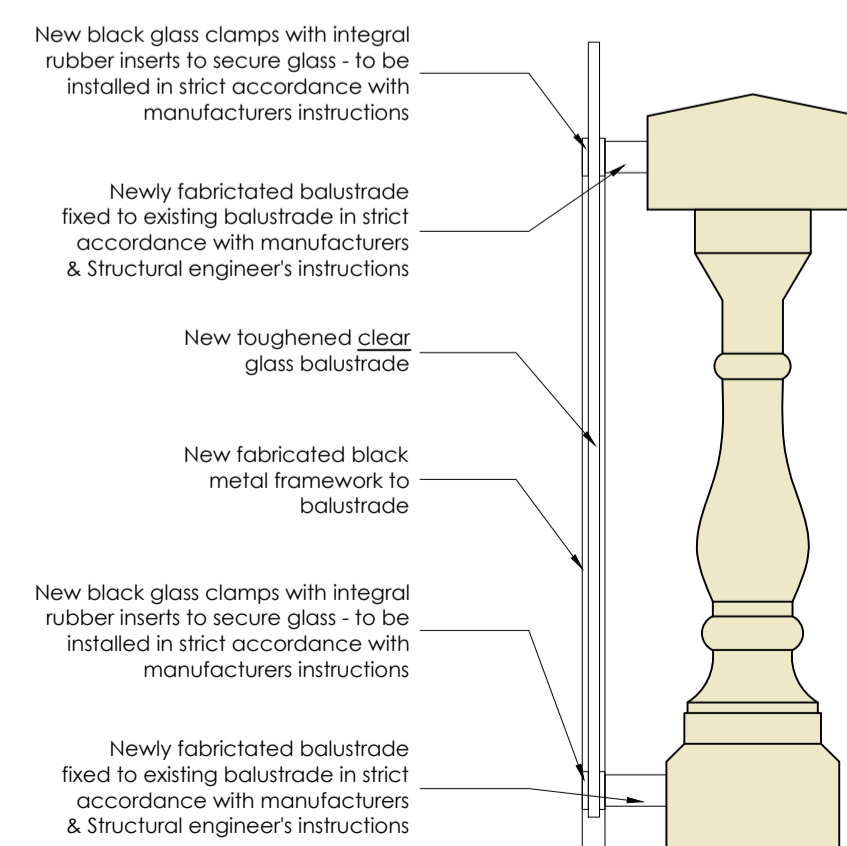

PROPOSED BALUSTRADE
DETAIL (1:10)

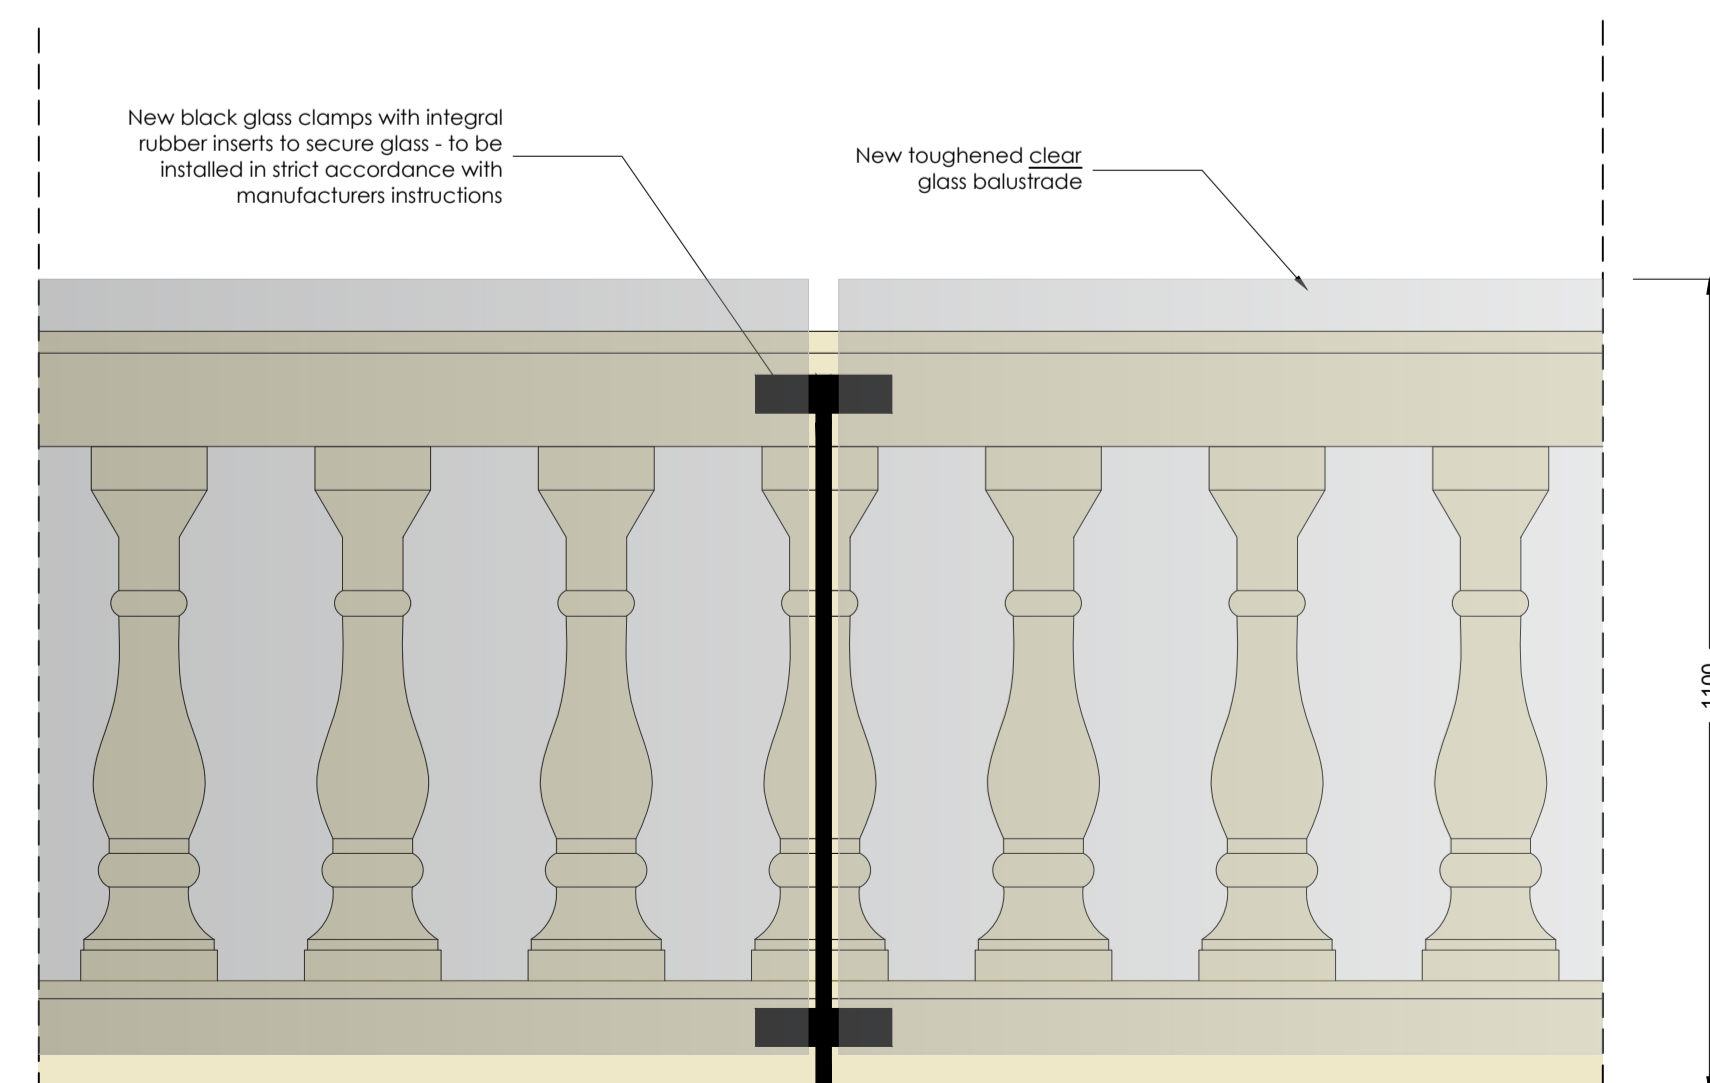

PROPOSED BALUSTRADE
INTERNAL ELEVATION (1:10)

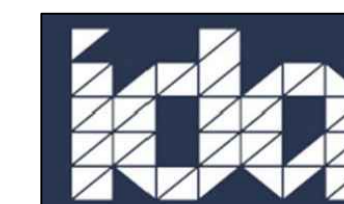

0161 428 0310
office@inventiveda.com
www.inventiveda.com
@inventiveda

PLANNING DRAWINGS

Rev	Description	By	Date
-	-	-	-

INVENTIVE DESIGN ASSOCIATES
ARCHITECTURE & INTERIOR DESIGN

57 Station Road, Cheadle Hulme
Stockport, Greater Manchester SK8 7AA
Company Reg No: 9251414

GREENE KING
Punch & Judy, 40 Henrietta St,
London, WC2E 8RF
**EXISTING & PROPOSED EXTERNAL
ELEVATION & DETAILS**

DRAWN	MBG	DATE	30.01.24	DRAWING NO.	
SCALE	1:10 & 1:50@A1	REV.	-	22100 - 602	