

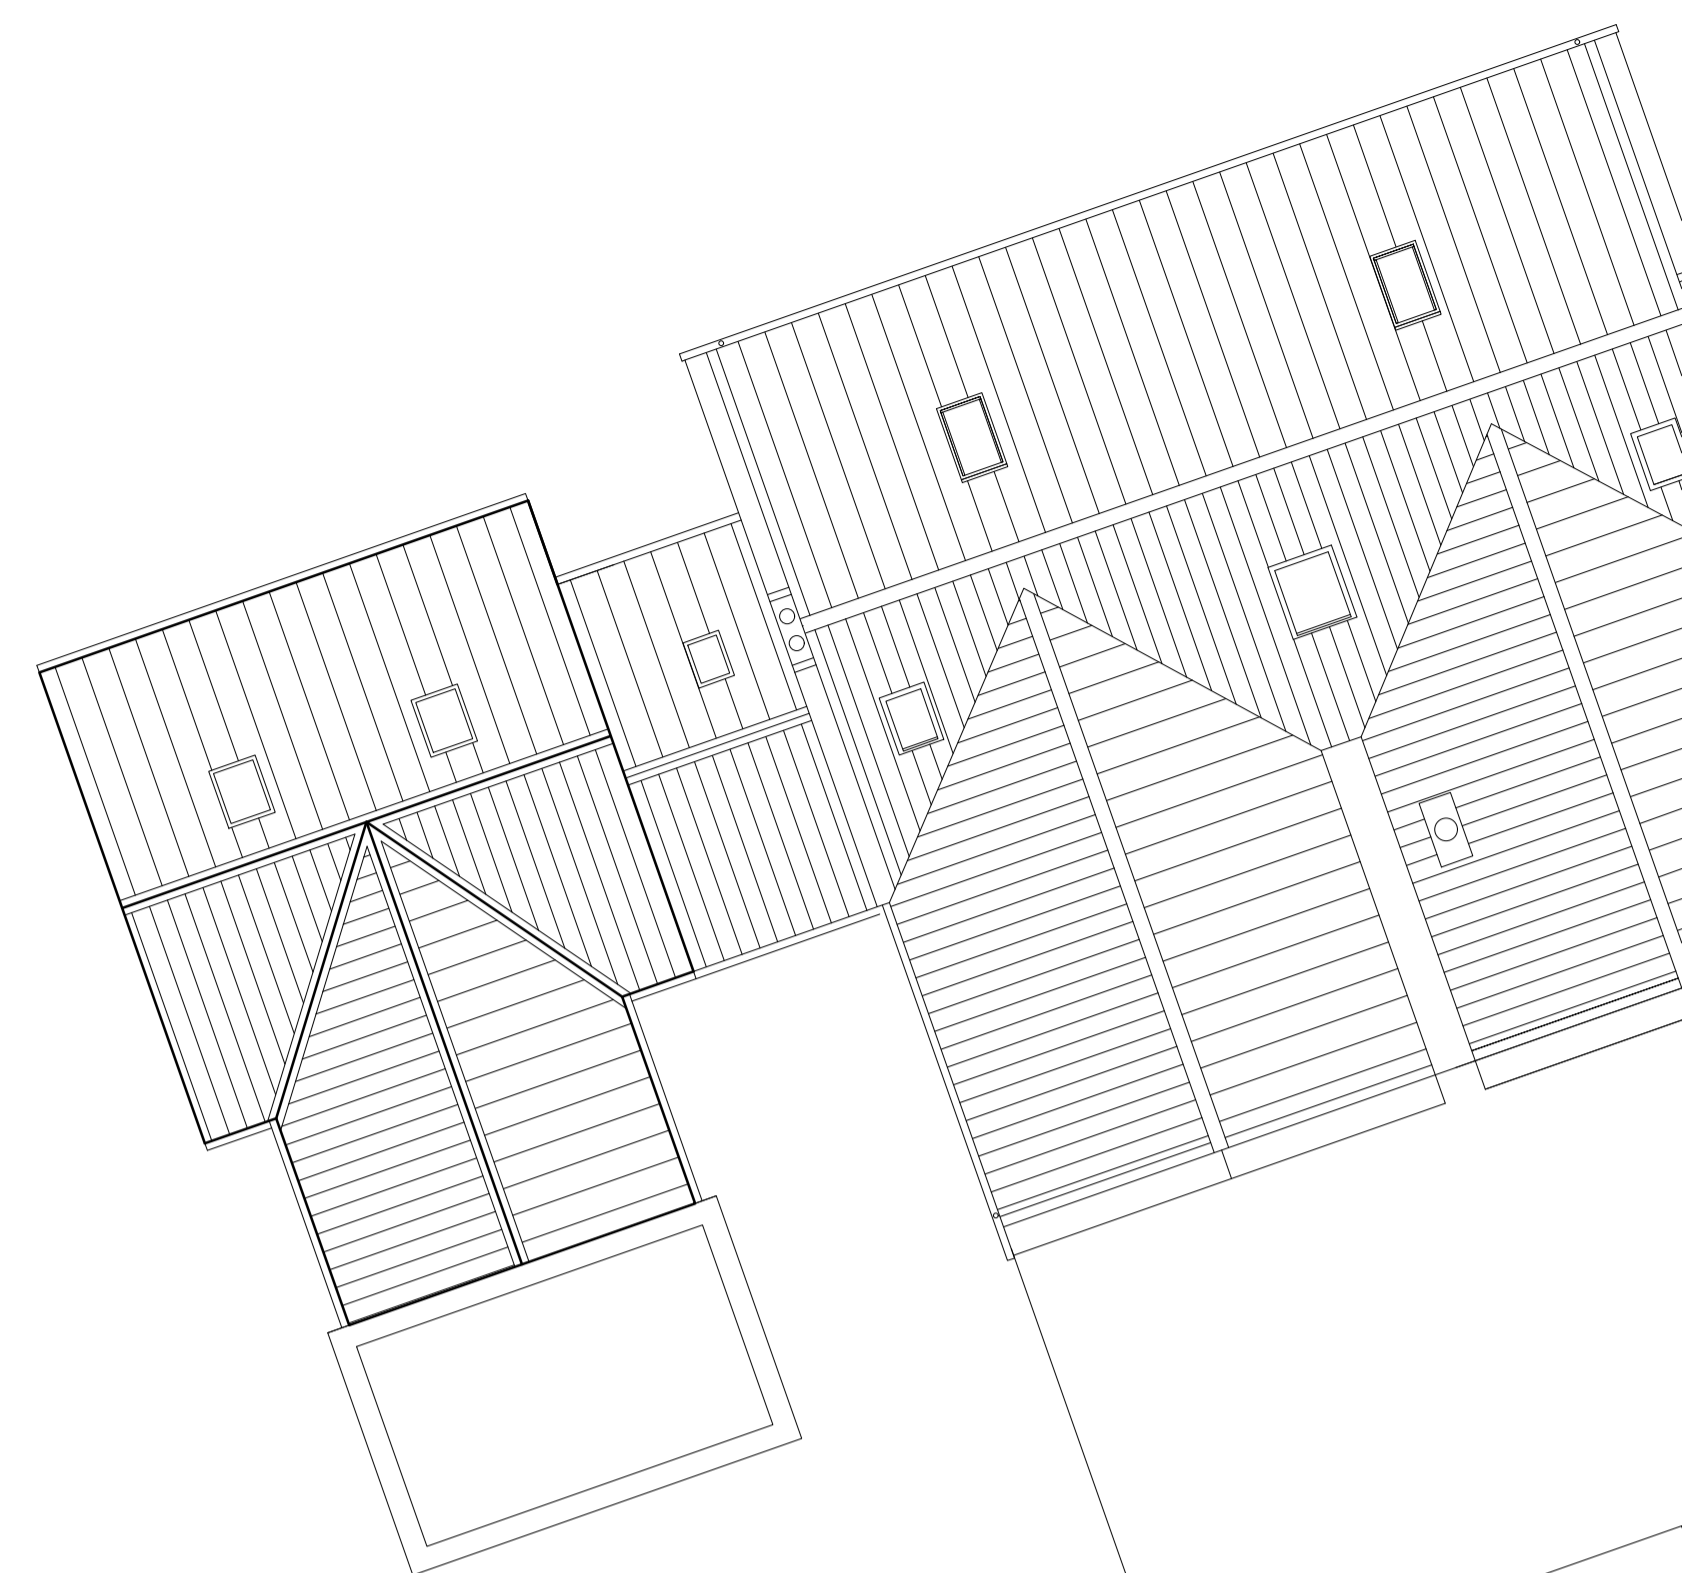
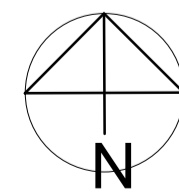
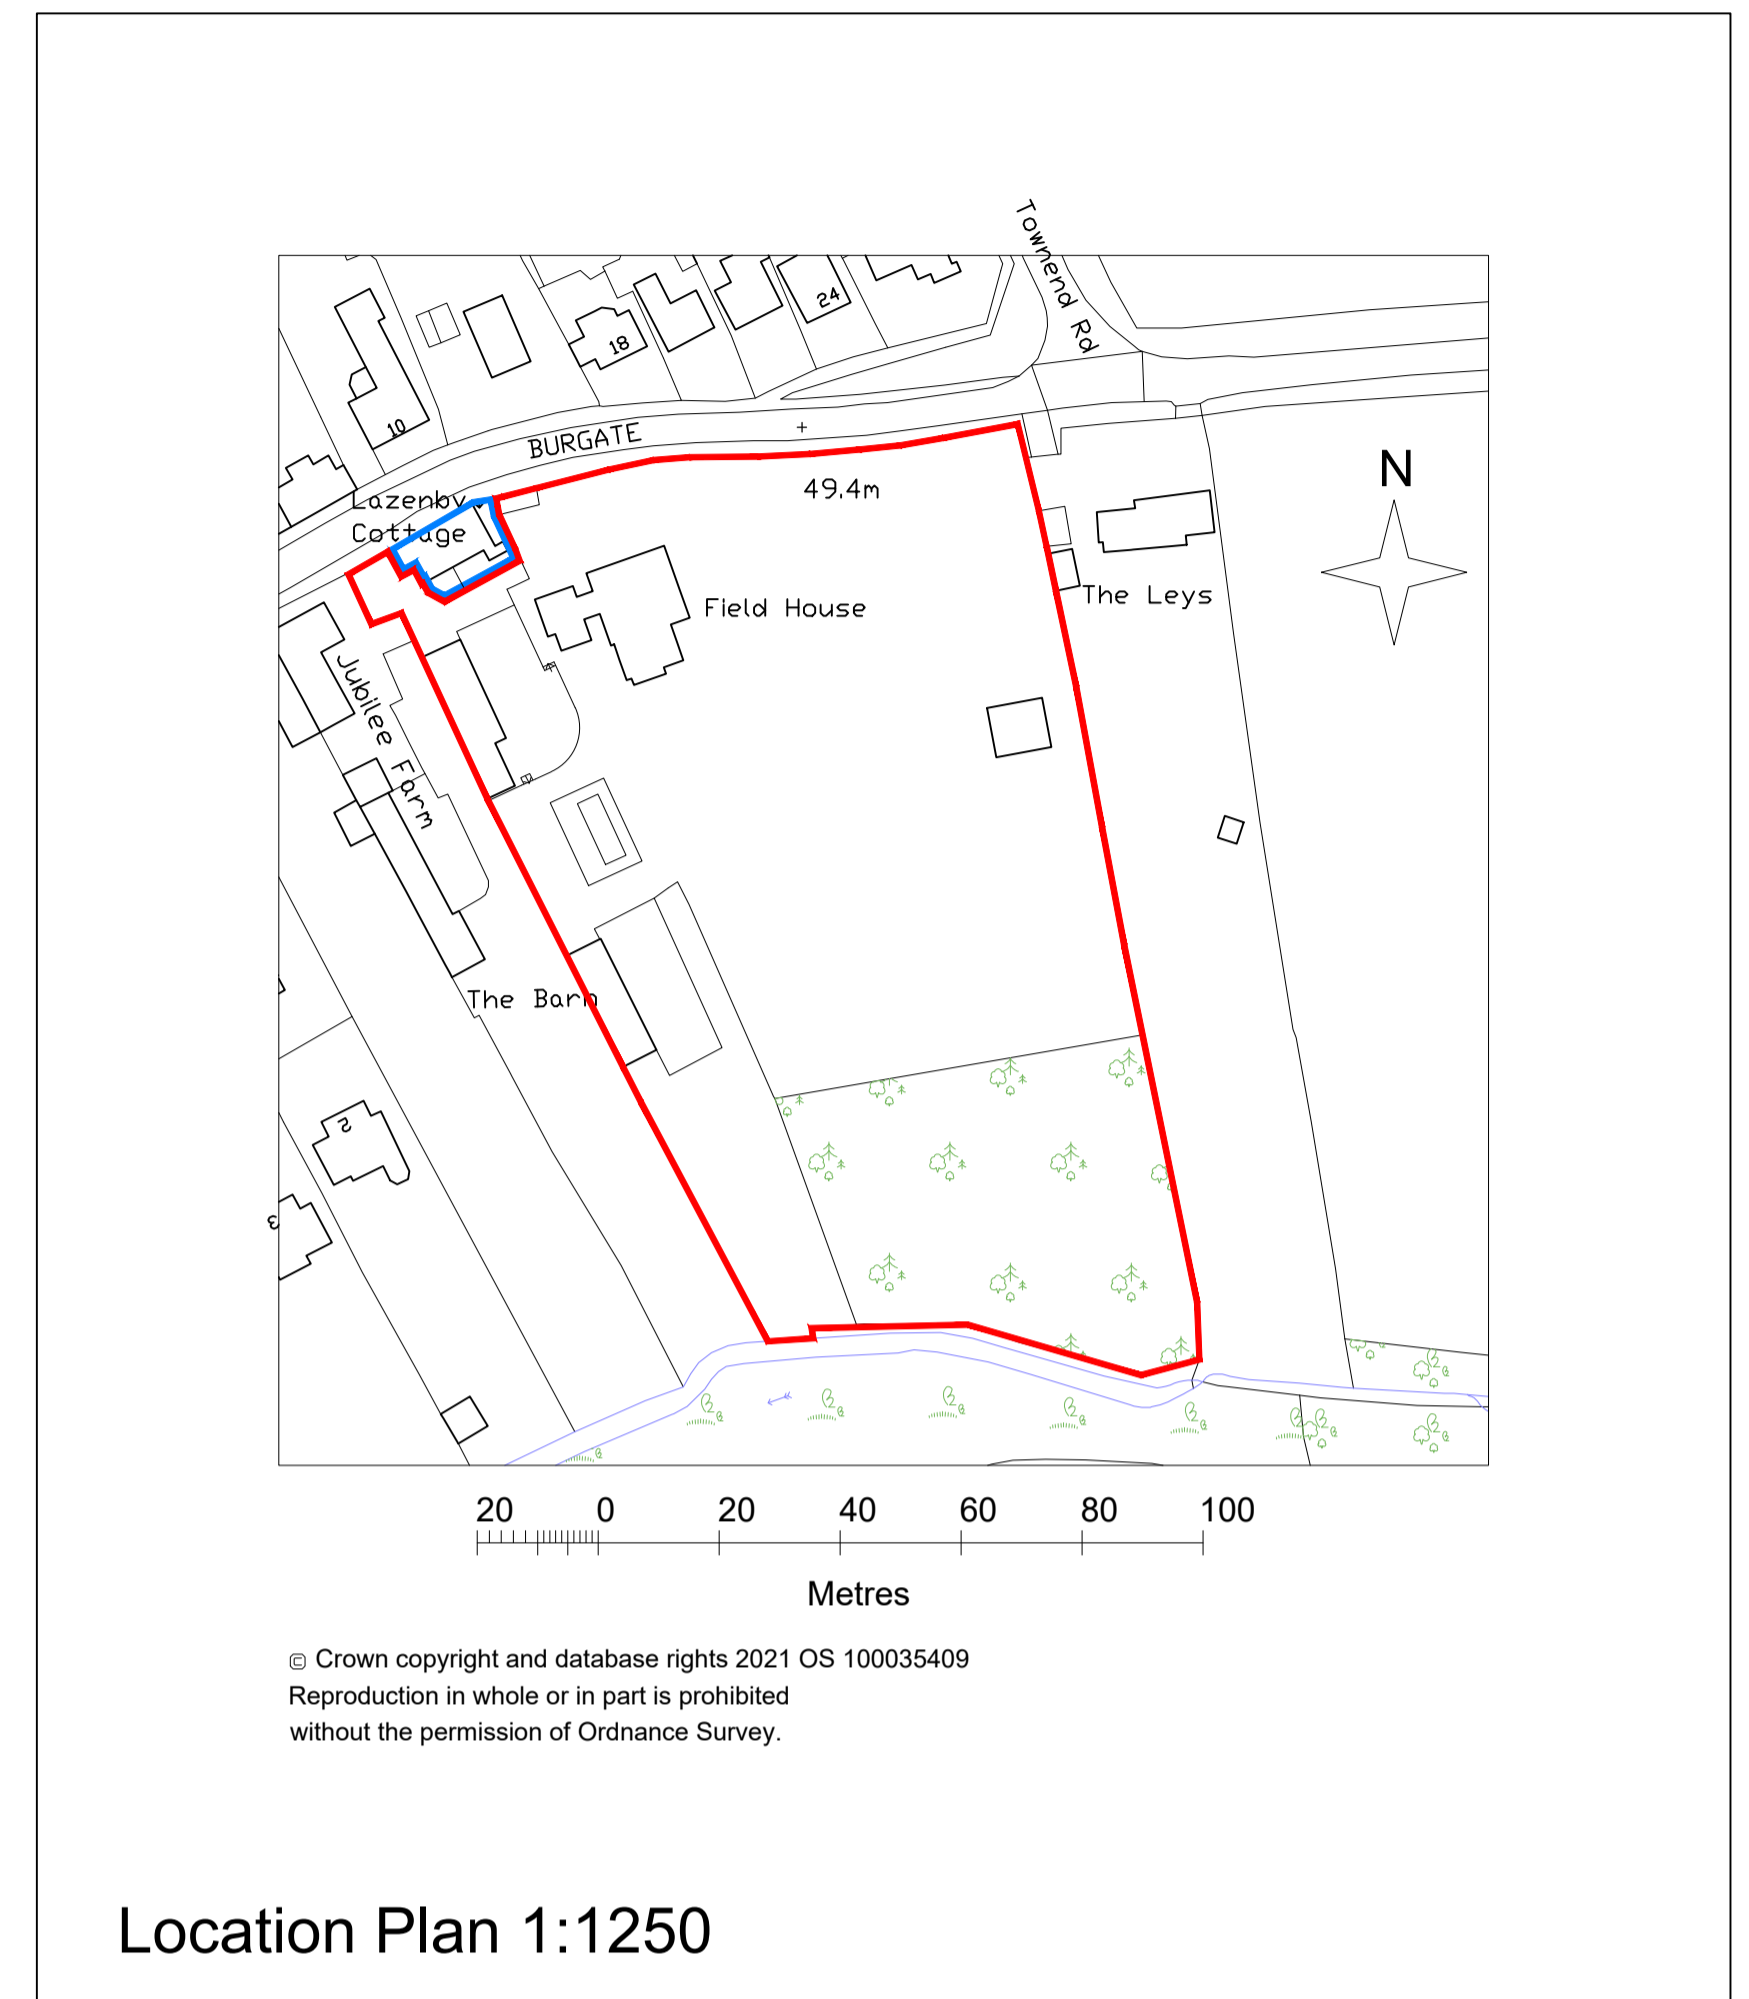


Proposed Block Plan 1:500

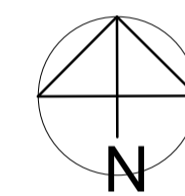

Proposed Roof Plan 1:100

 

Location Plan 1:1250

Rev	Drawing Type	Drawn	Checked	Date			
Document Status:		Purpose of Issue:					
Unit 6, Danish Buildings, 44-46 High Street, Hull, HU1 1PS t: 01482 881864							
e: jsmith@smitharchitect.co.uk w: www.jsmitharchitect.co.uk							
Project:							
Field House 37 Burgate North Newbald YO43 4SG							
Title:							
Proposed Block Plan, Roof Plan & Location Plan							
Client:							
Alistair & Kate Needler							
JSA Project Ref	Scale	Original Paper Size	Paper Orientation	Drawn			
2022 - 546	1:100 / 1:500 1:1250	A1	Landscape	CN			
File Identifier							
Project	Originator	Volume	Level	Type	Role	Number	Revision
-	-	-	-	-	-	203	-
Jonathan Smith Architects Ltd Registered in England & Wales Reg No. 7992963							