


PROPOSED ROOF FLOOR PLAN
The Thames Hotel, Maidenhead @ 1:100

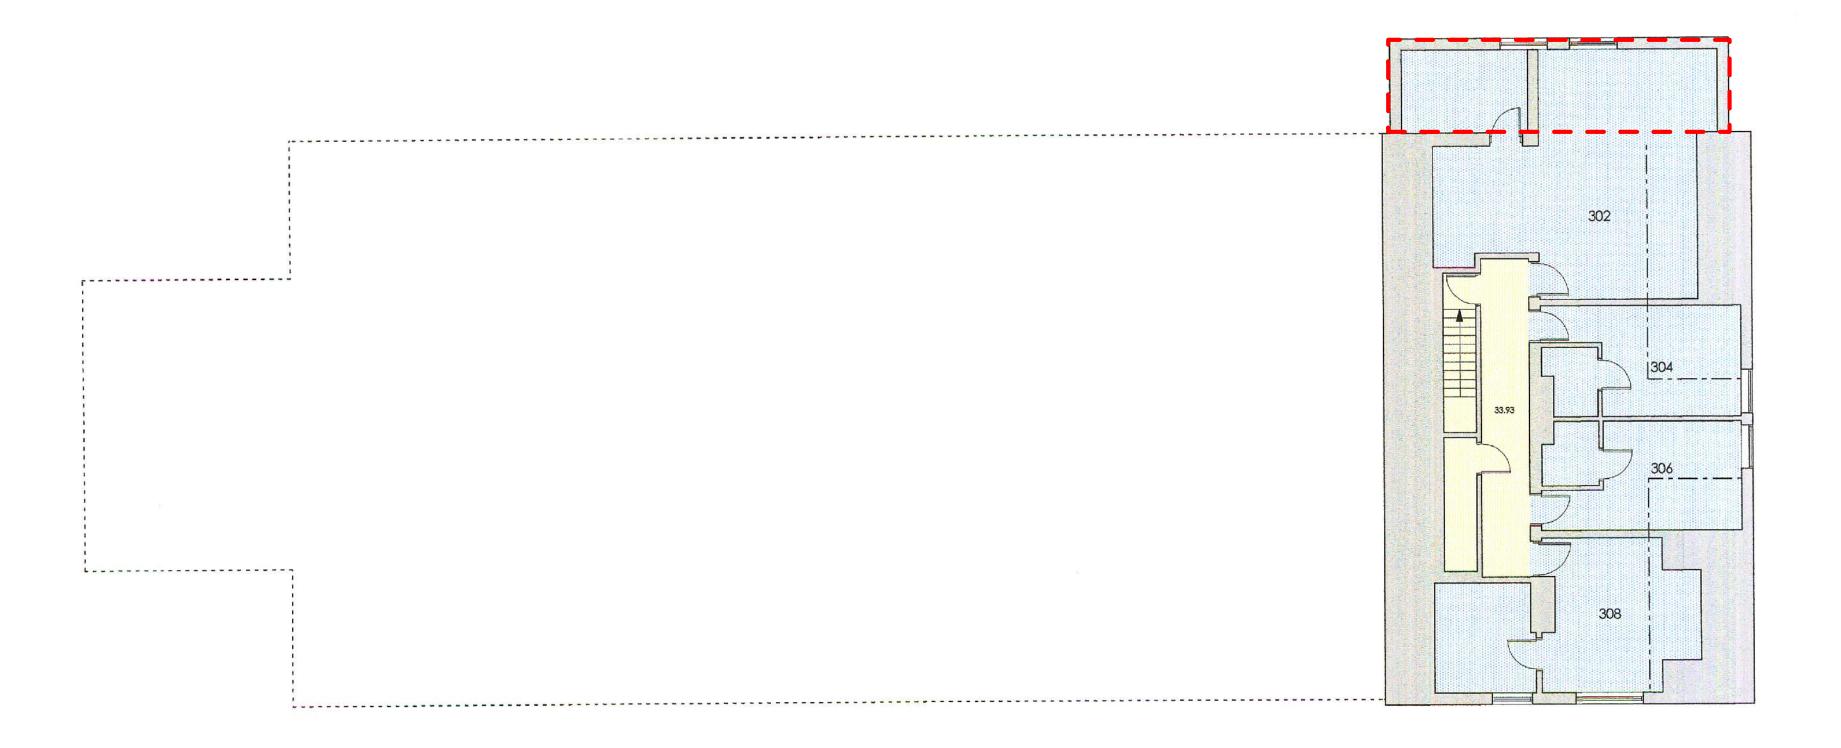

PROPOSED THIRD FLOOR PLAN
The Thames Hotel, Maidenhead @ 1:100

Key – 🧾 – Service Area

__ – Public Area

_ Bedroom

fapp	4 Thames View Newtown Road Henley-on-Thames Oxon RG9 1 HG	revisions a - removal of dormer w
associates chartered architects	Telephone 01491 576336 Facsimile 01491 414101 Email mail@tappassociates.com	

Job		drawing			
The Thames Hotel, Maidenhead Happygrid Ltd		Planning Third Floor & Roof Plan			
date Aug 06	drawn by KSM	scole 1:100	drawing no.	1015.033a	