



Existing Ground Floor Plan (1:100)

Existing Roof Plan

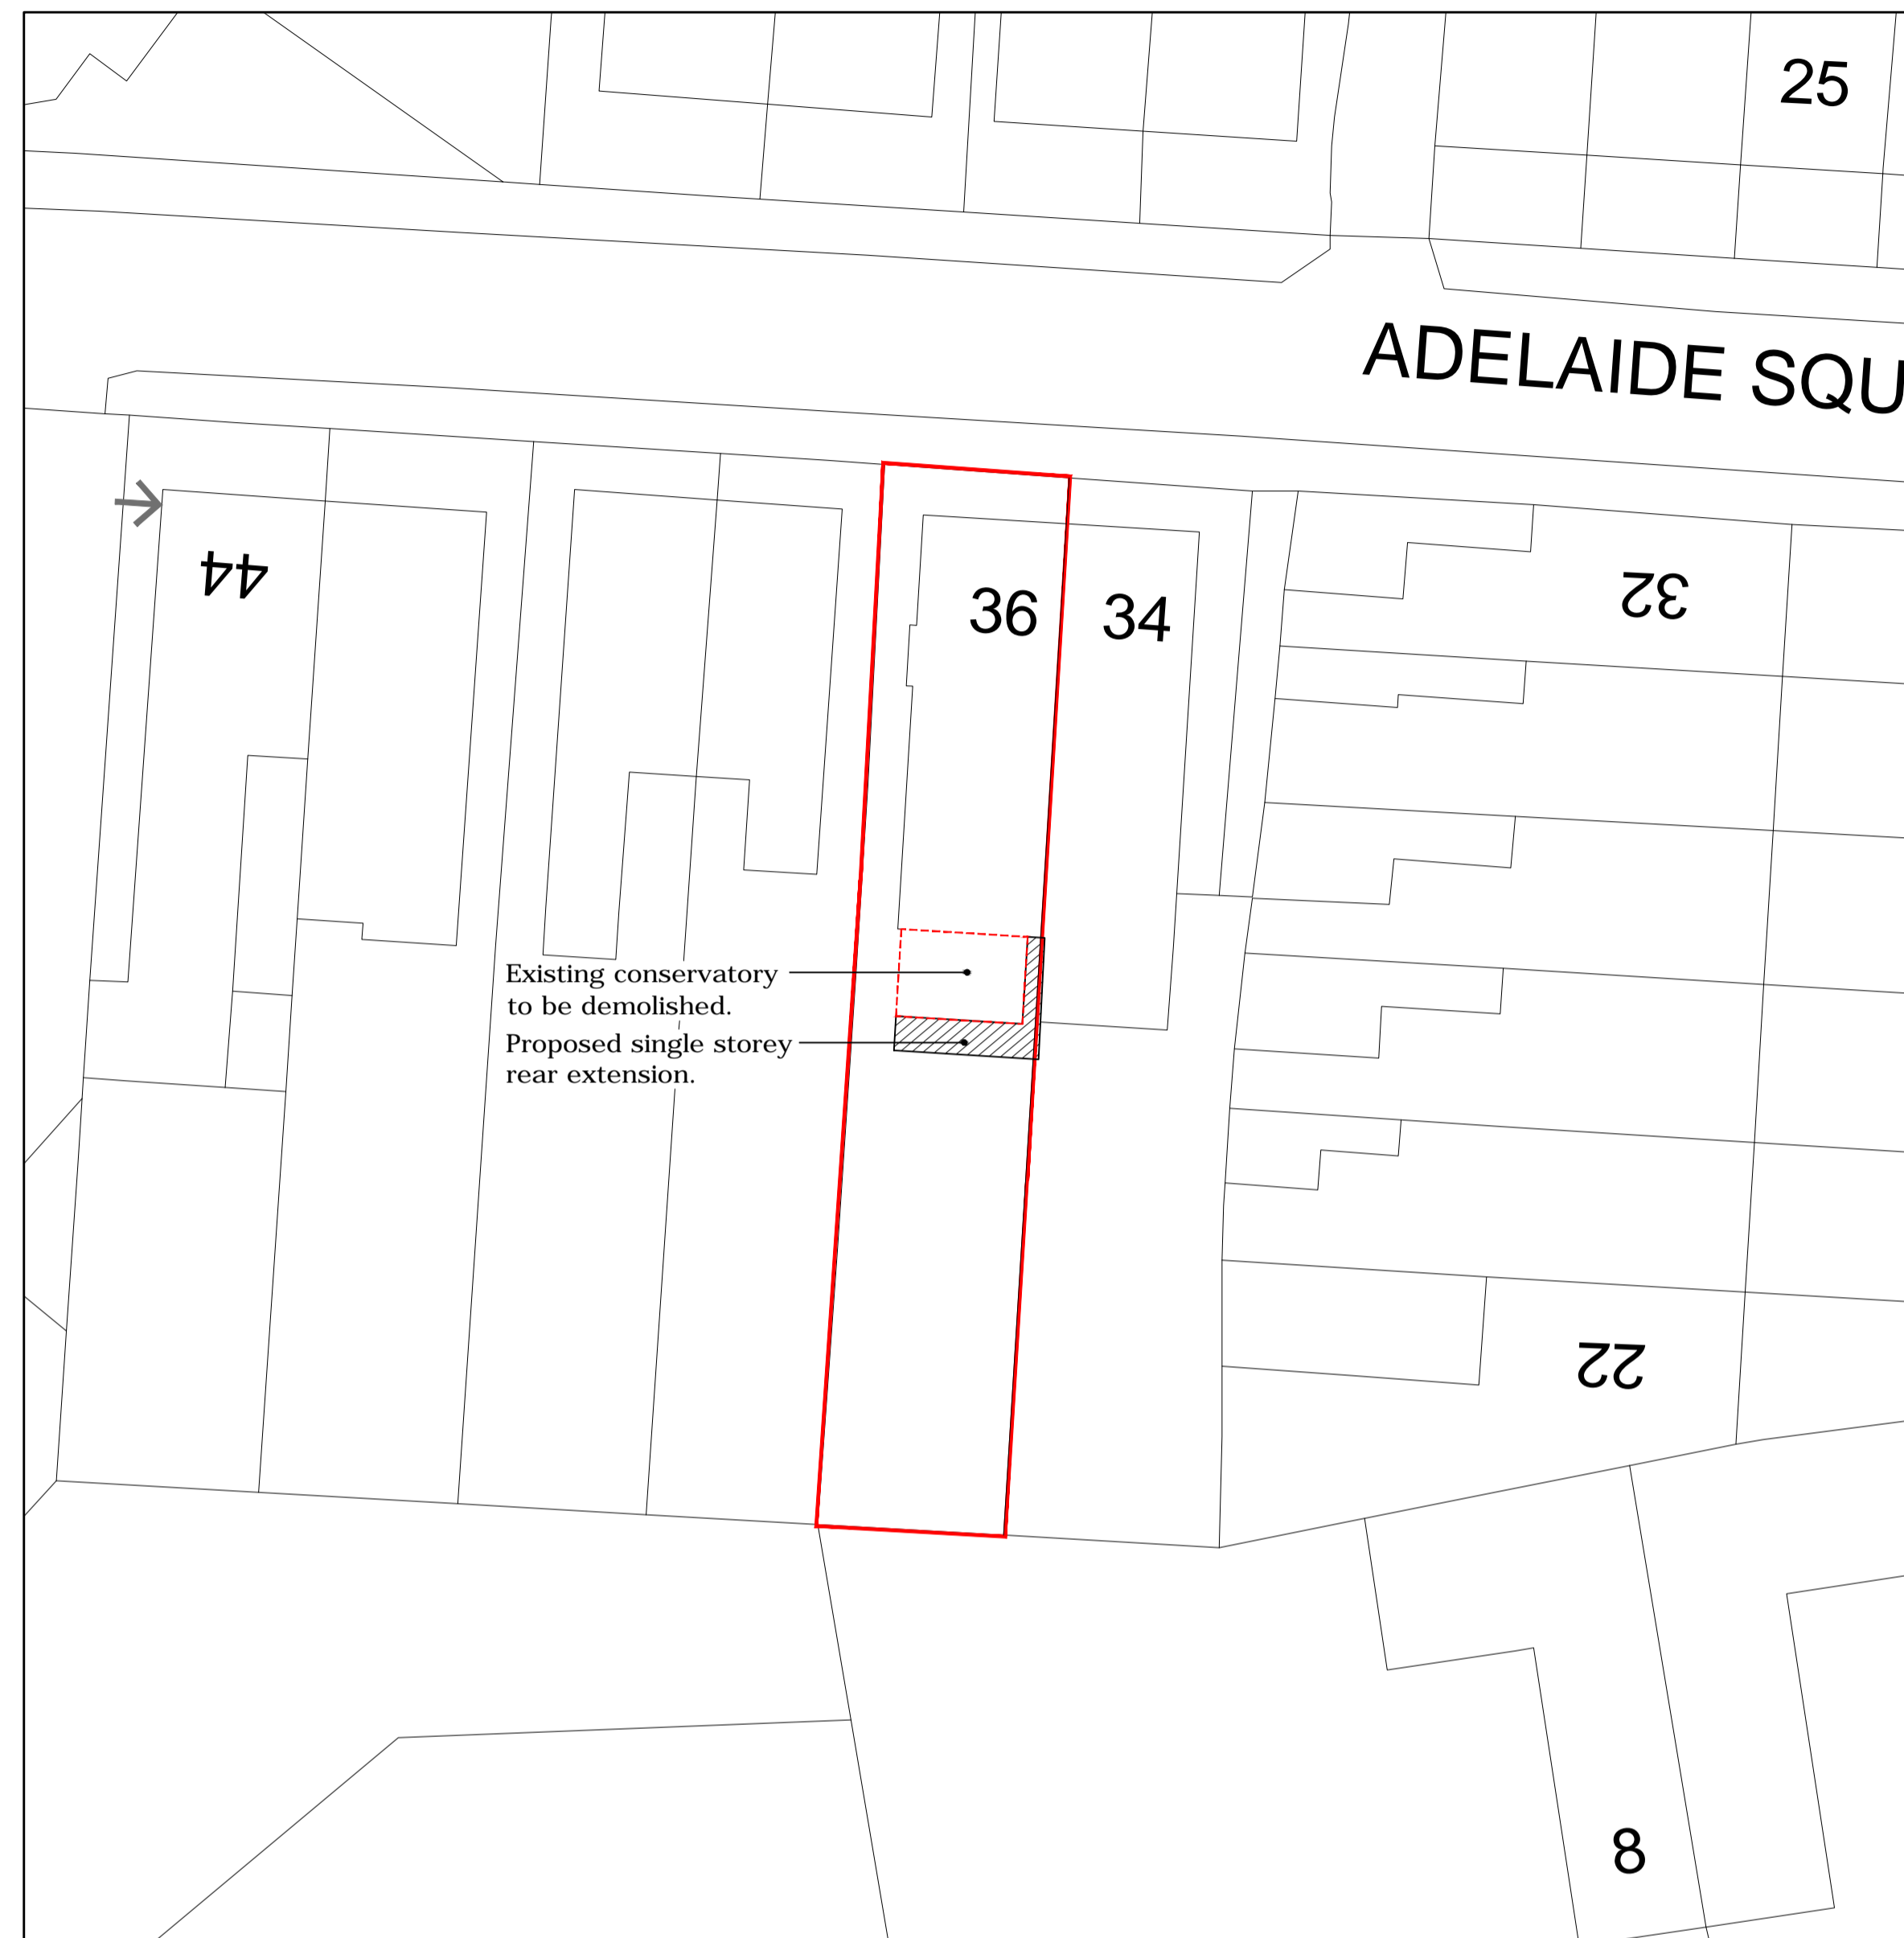


Block Plan (1:200)

0 2 4 6 8 10 Metres
Scale Bar - 1:200

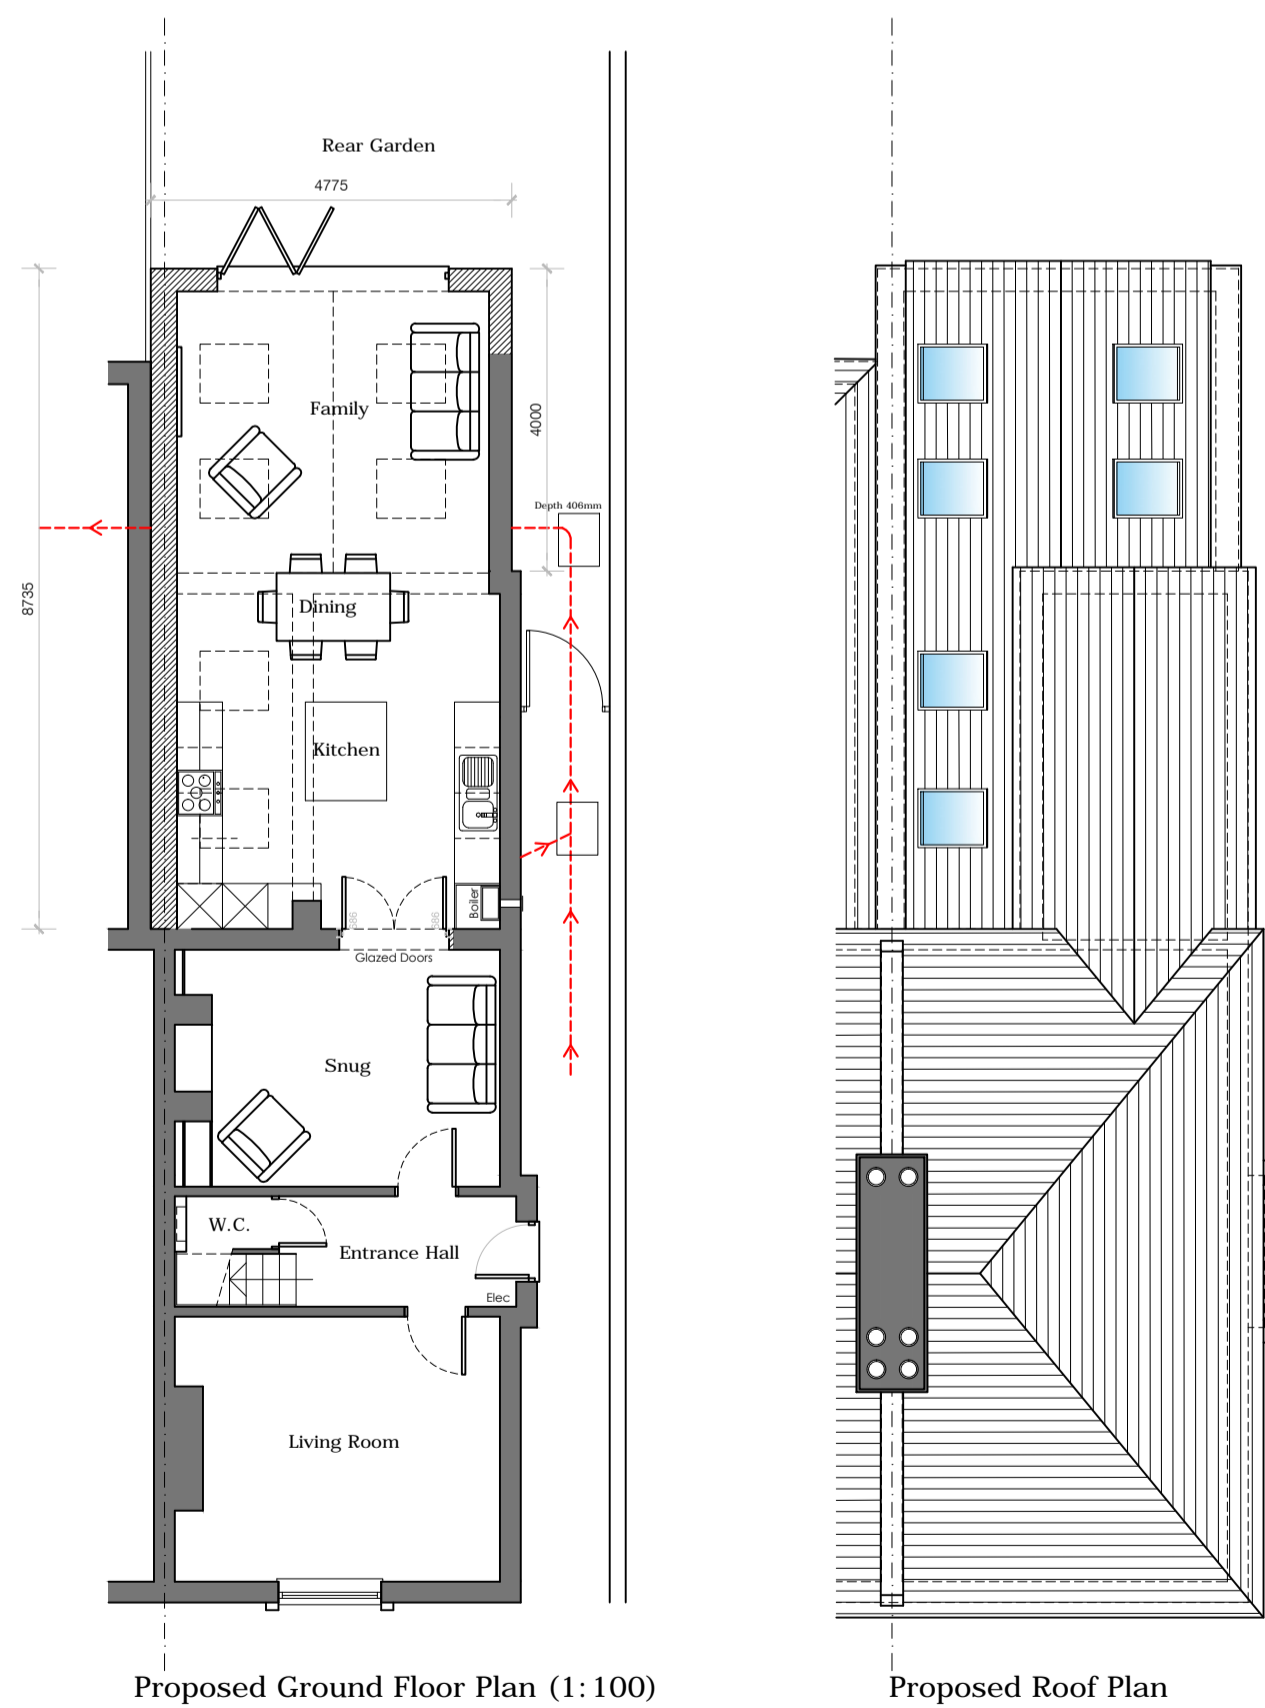


Proposed Ground Floor Plan (1:100)

Proposed Roof Plan

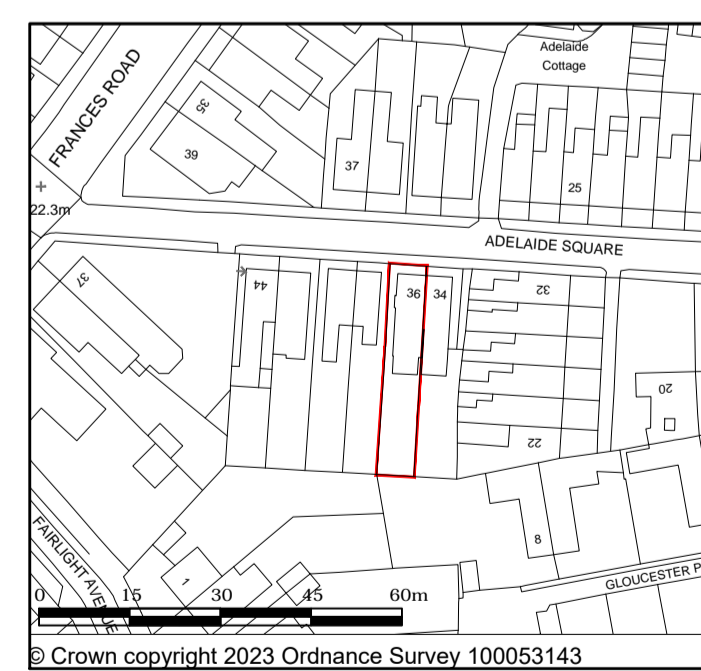

Location Plan (1:1250)

0 10 20 30 40
Scale Bar - 1:1250

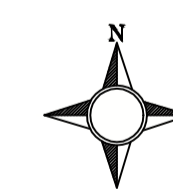

Legend

- Extent of proposed development
- Plot boundary
- Existing wall
- Proposed wall
- Walls removed

36 Adelaide Square
Windsor
SL4 2AQ

Existing and Proposed
Plans, Location and Block Plans

1:100 @ A1 February 24

Drawn: MDT 001

