


Existing Front Elevation (1:100)




Existing Side Elevation

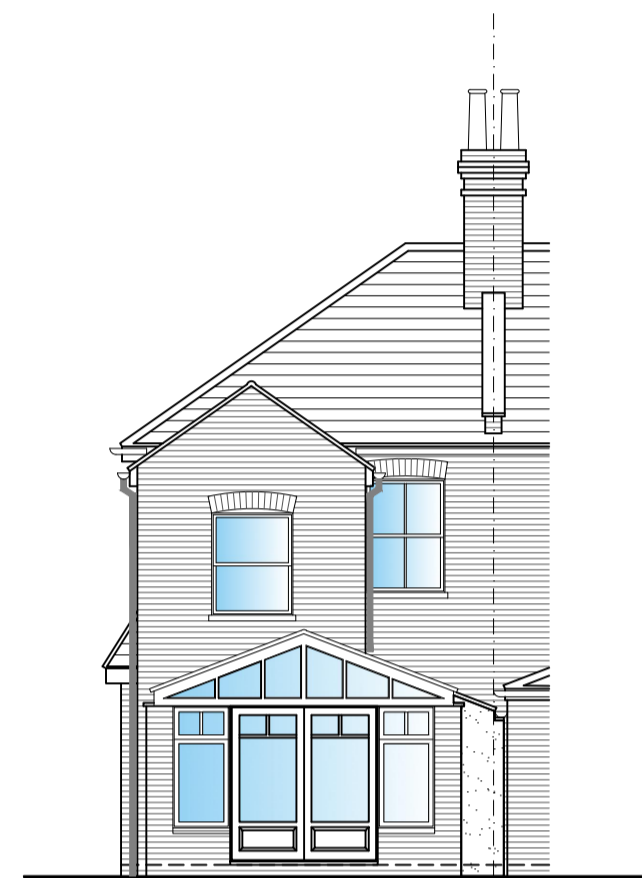

Existing Rear Elevation




Existing Side Elevation

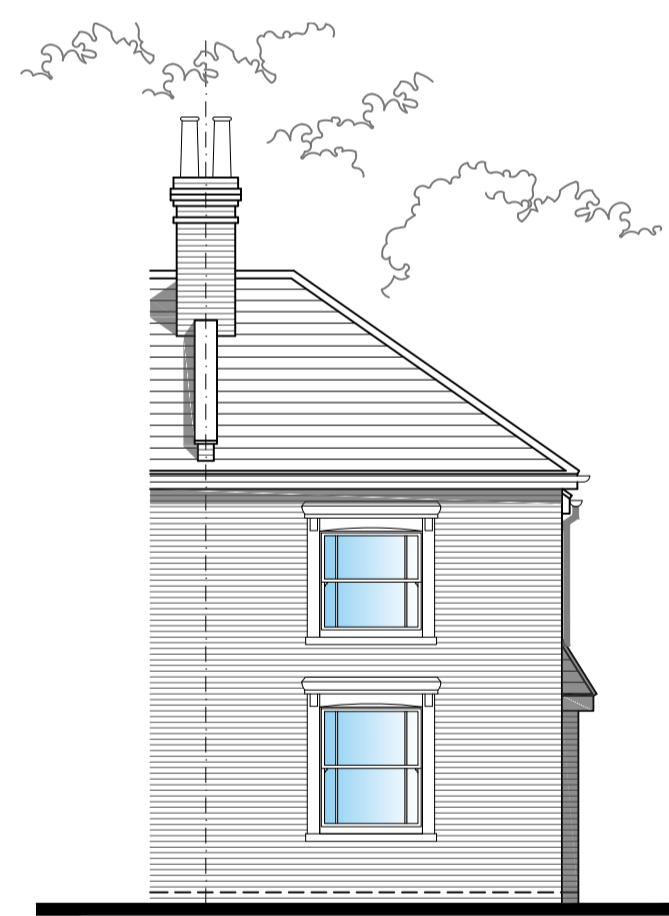


Proposed Front Elevation (1:100)



Proposed Side Elevation

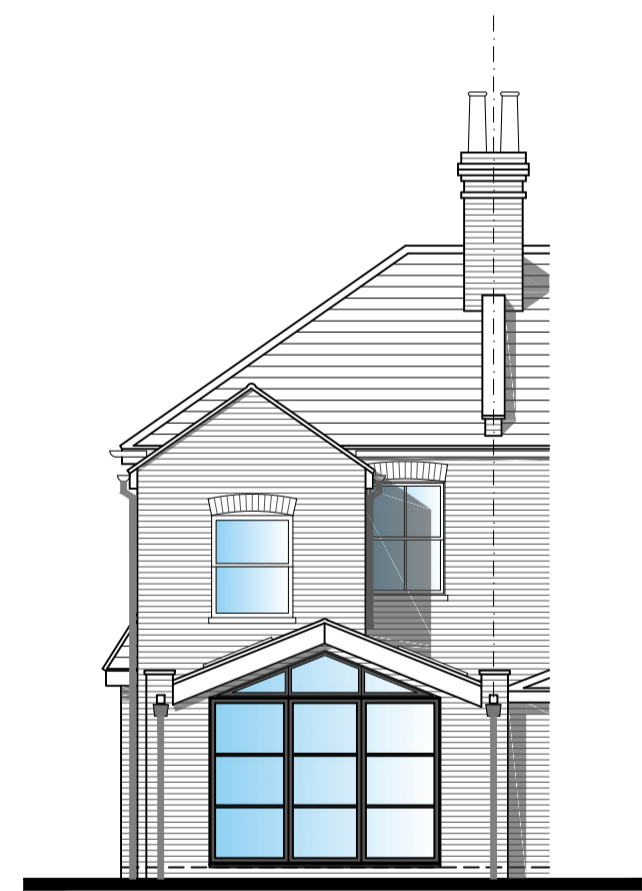

Proposed Rear Elevation

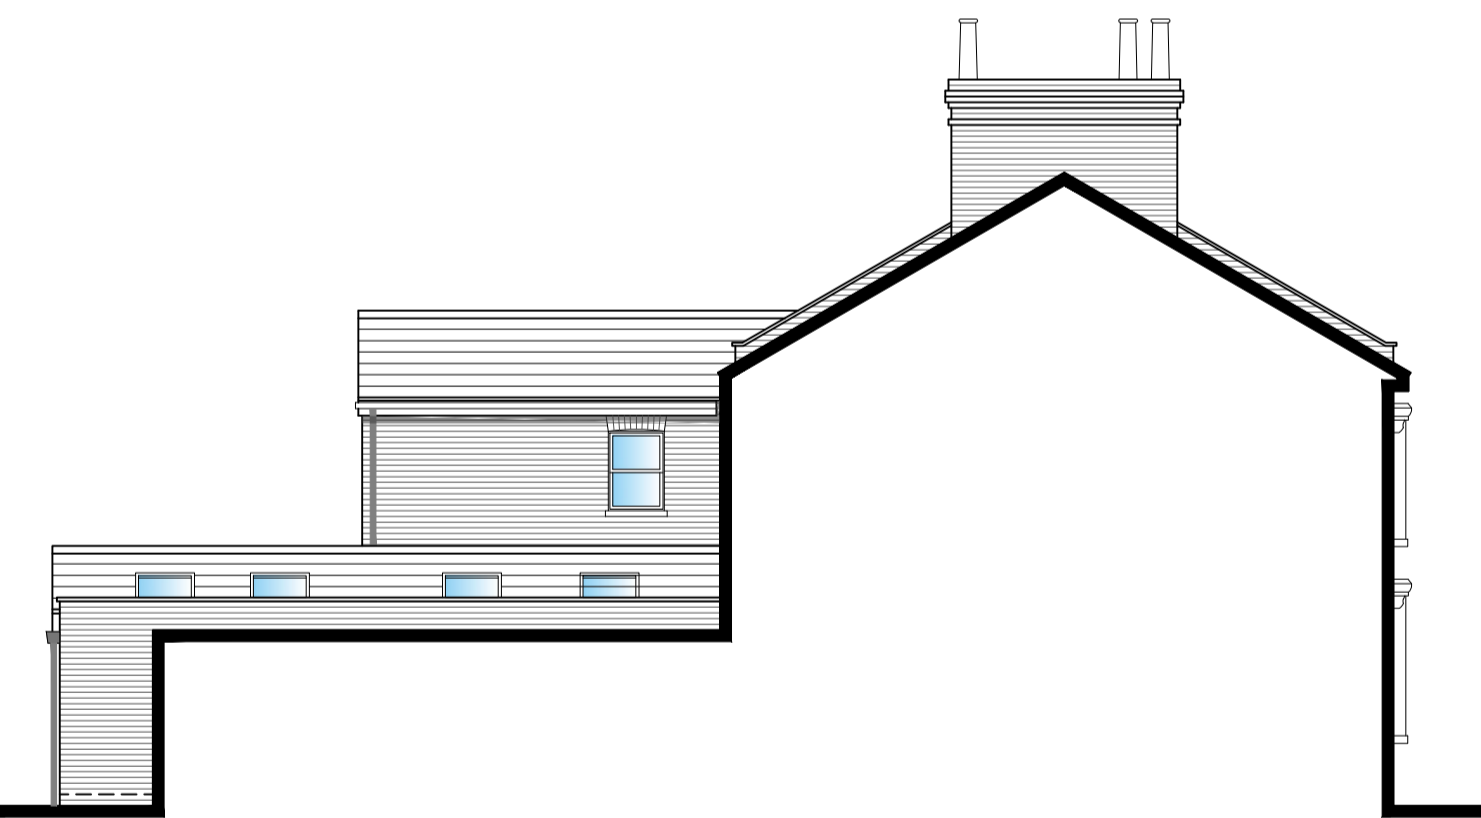

Proposed Side Elevation


0 1 2 3 4 5 6 7 8 9 10 Metres
Scale Bar - 1:100

36 Adelaide Square
Windsor
SL4 2AQ

Existing and Proposed
Elevations

1:100 @ A1 February 24

Drawn: MDT 002

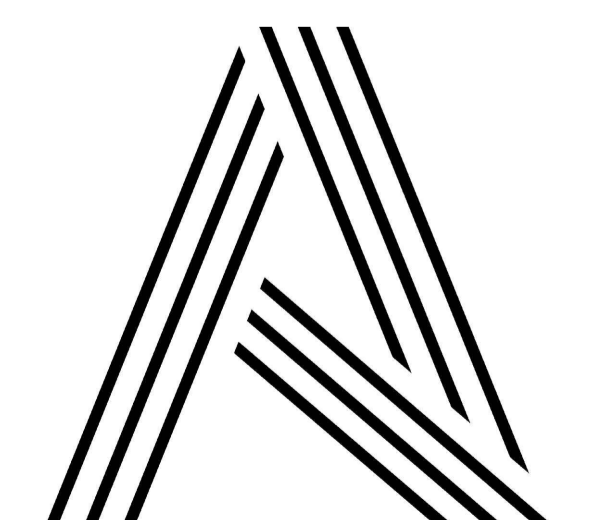

Aspects Architectural Services Ltd.
St Stephens House, Arthur Road, Windsor, SL4 1RU
www.aspects-as.co.uk