


ALL DIMENSIONS & INFORMATION FOUND ON THESE DRAWINGS ARE TO BE CHECKED BY THE CONTRACTOR PRIOR TO COMMENCEMENT OF ANY WORKS ON SITE. ANY DISCREPANCIES FOUND ARE TO BE DISCUSSED WITH 'ARIA DESIGN'. IF IN DOUBT - 'ASK'


THIS DRAWING IS FOR PLANNING PURPOSES ONLY

REVISIONS:- Rev 'A' 15/02/2024 Do Not Scale Note Removed



NOTES:-

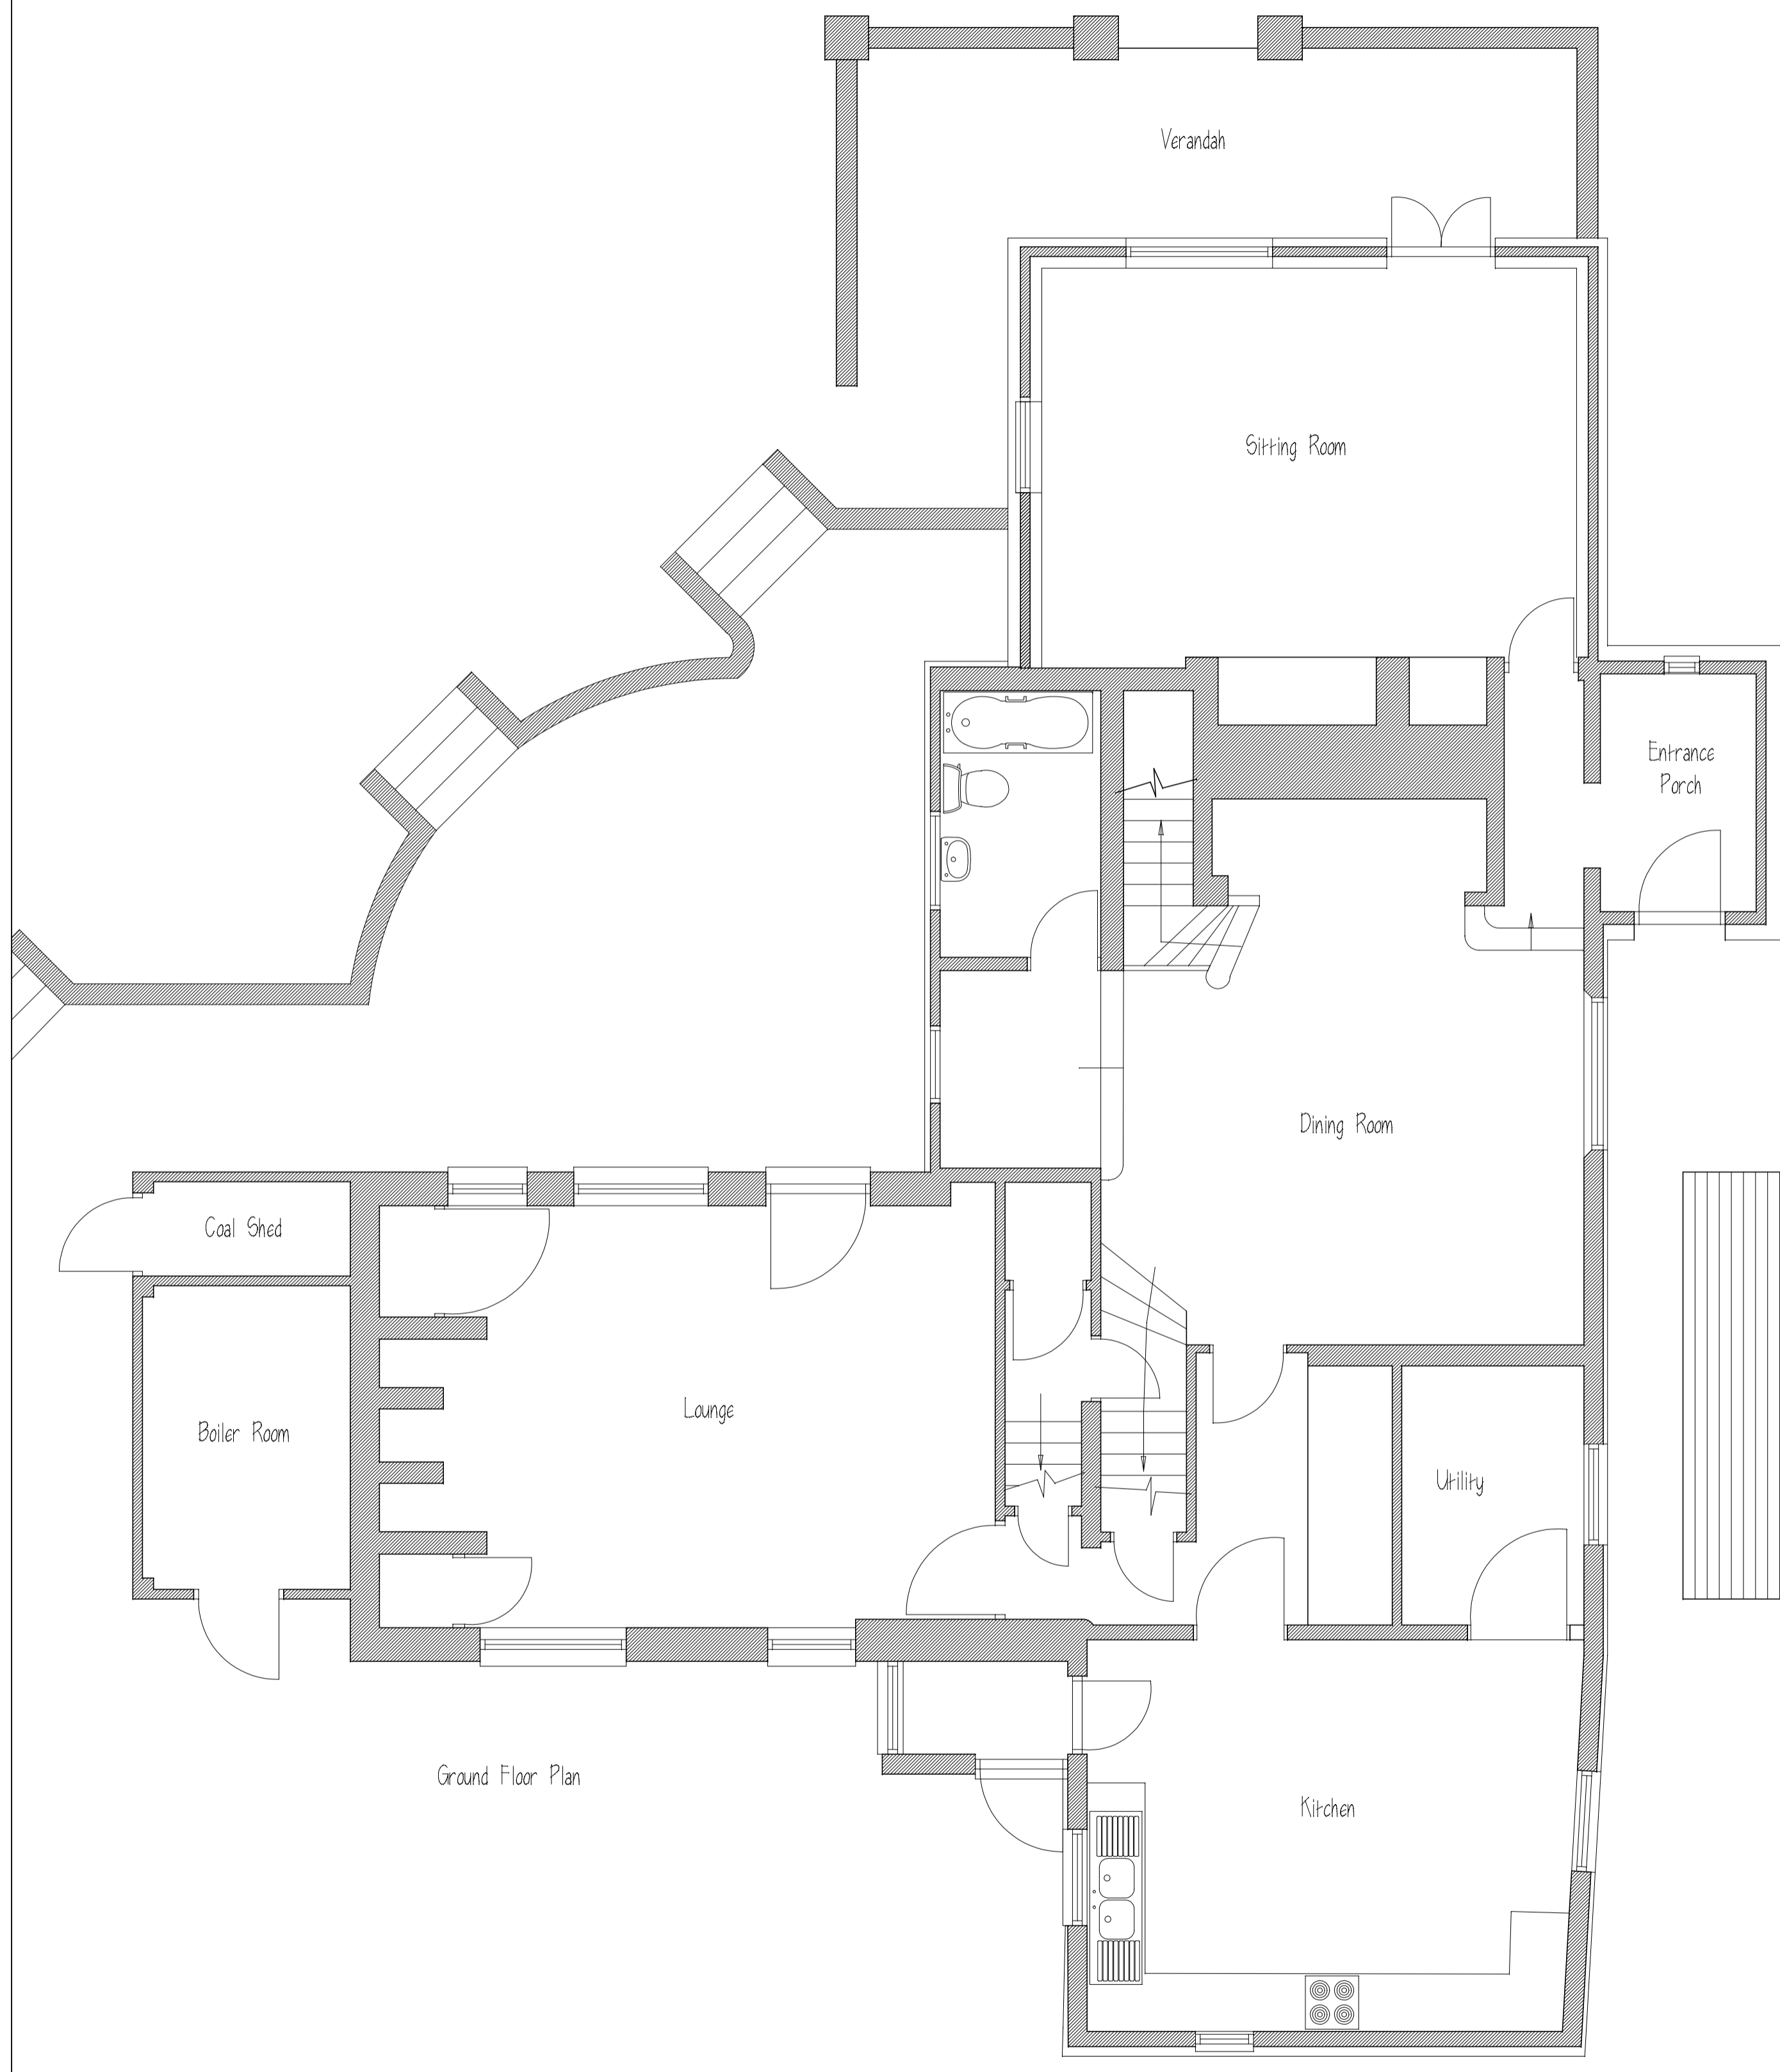

Ground Floor Plan

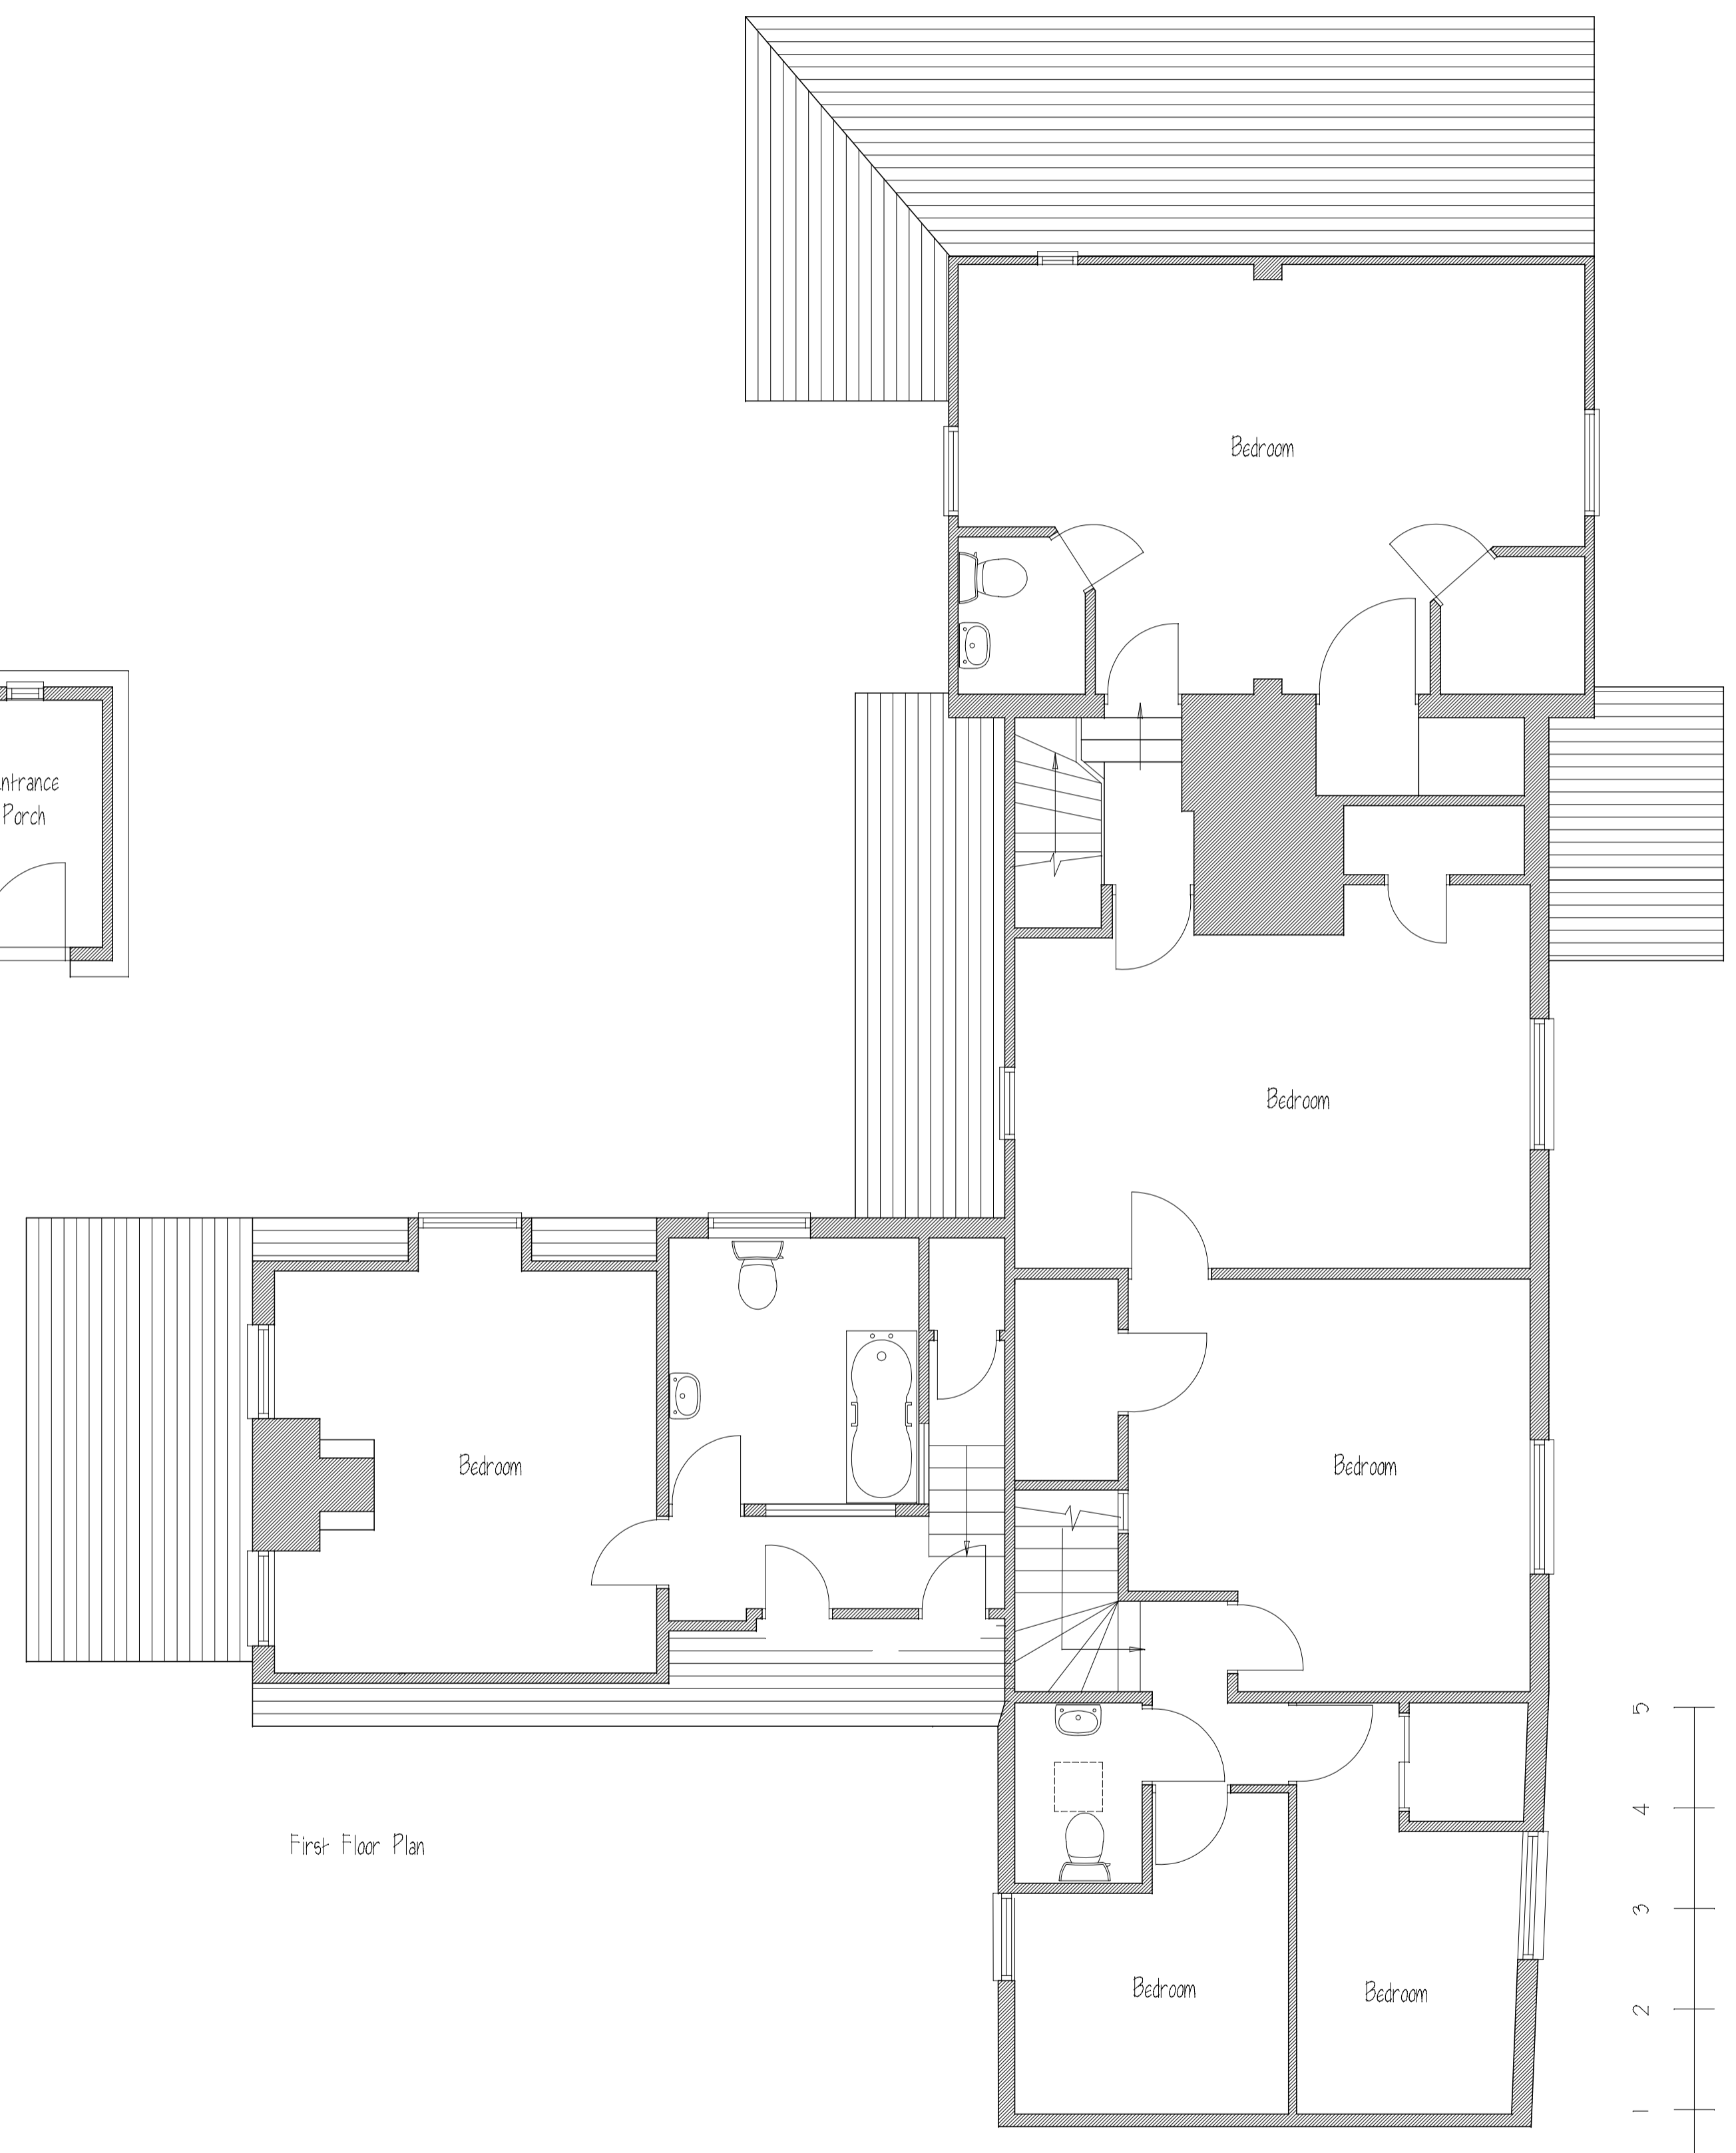

First Floor Plan

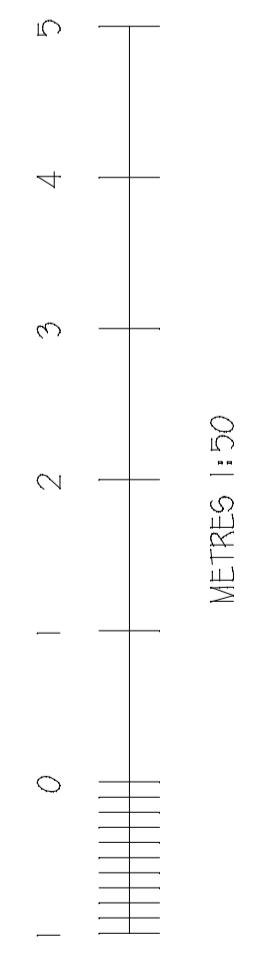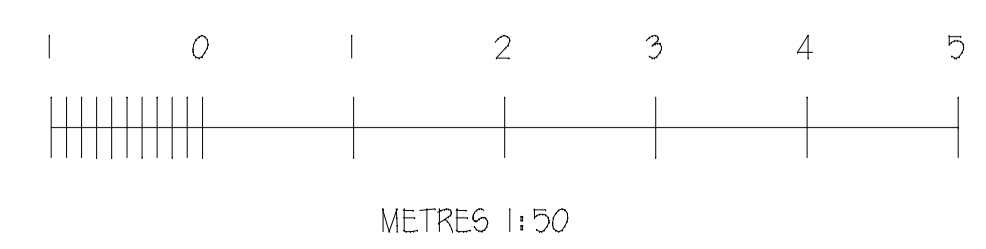

PROJECT:-
**Whitehall
 Luffenhall
 Herts**

TITLE:-
Existing Floor Plans

SCALE:- 1:50 (A1) JOB/DRG. No:-
 DATE:- Nov 2023 1527:01A

Aria Design
 ARCHITECTURAL DESIGNS AND SURVEYS
 90 Chertsey Rise
 Stevenage
 Hertfordshire SG2 9JL
 Tel (01438) 231641 Mob 07780 928317