

Location Plan 1:1250 Ordnance Survey License No 284998




Front Elevation (East)




Side Elevation (South)




Rear Elevation (West)

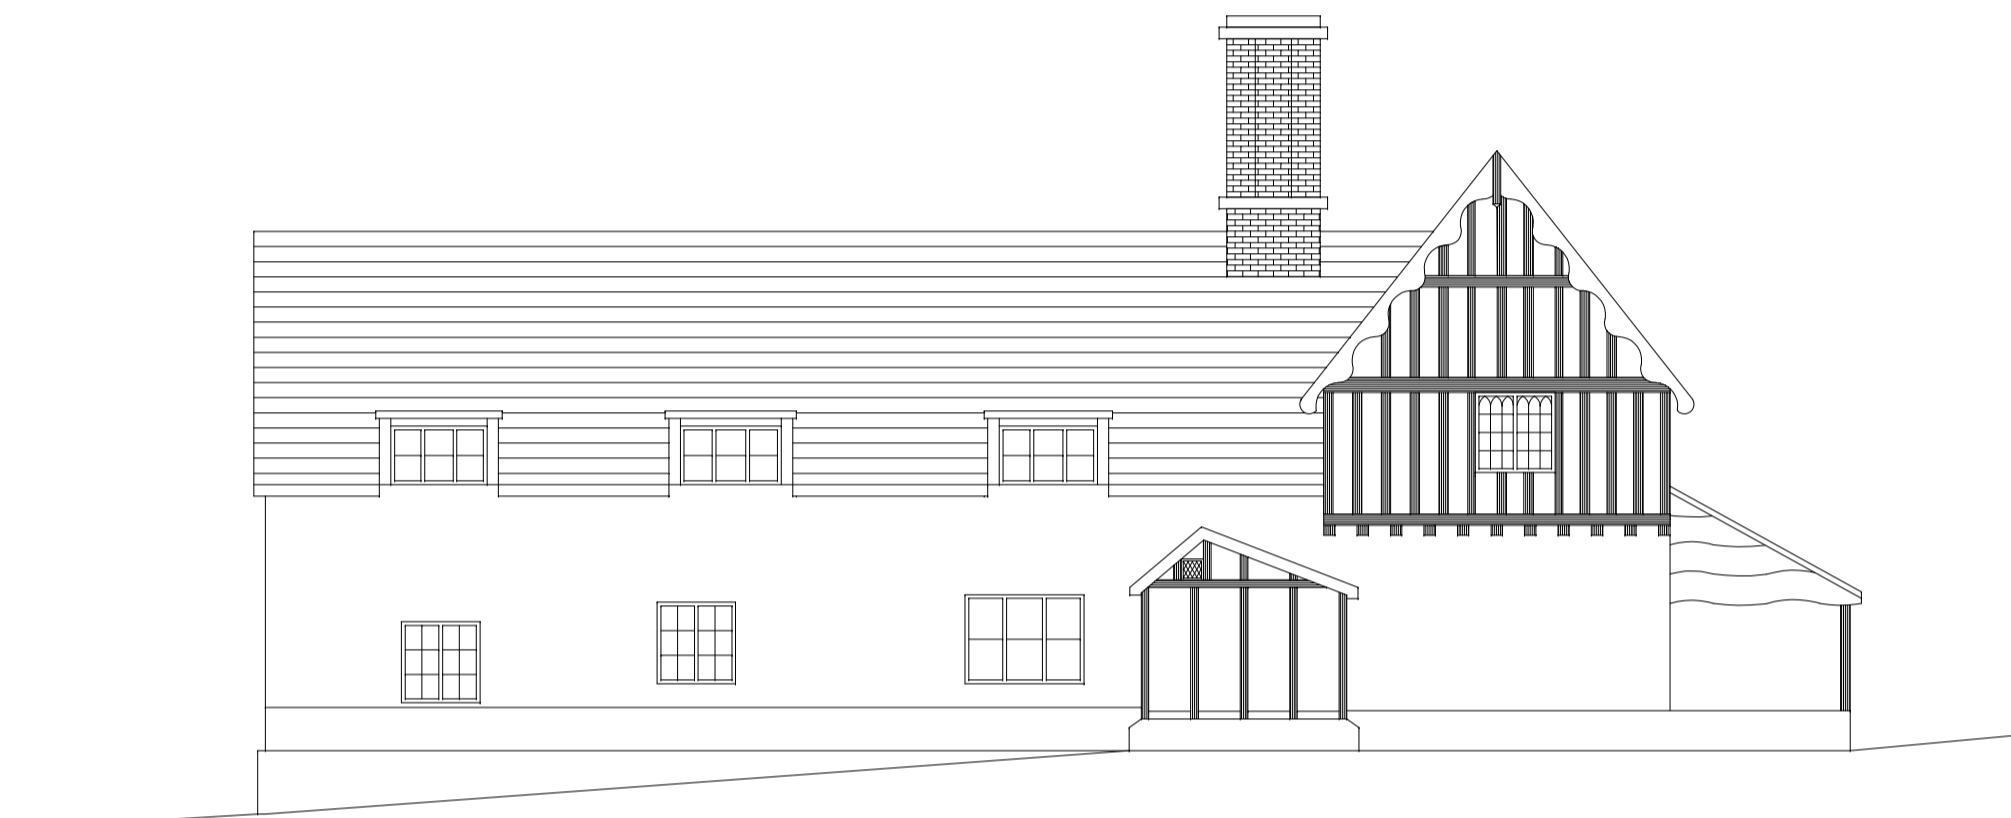


Side Elevation (North)

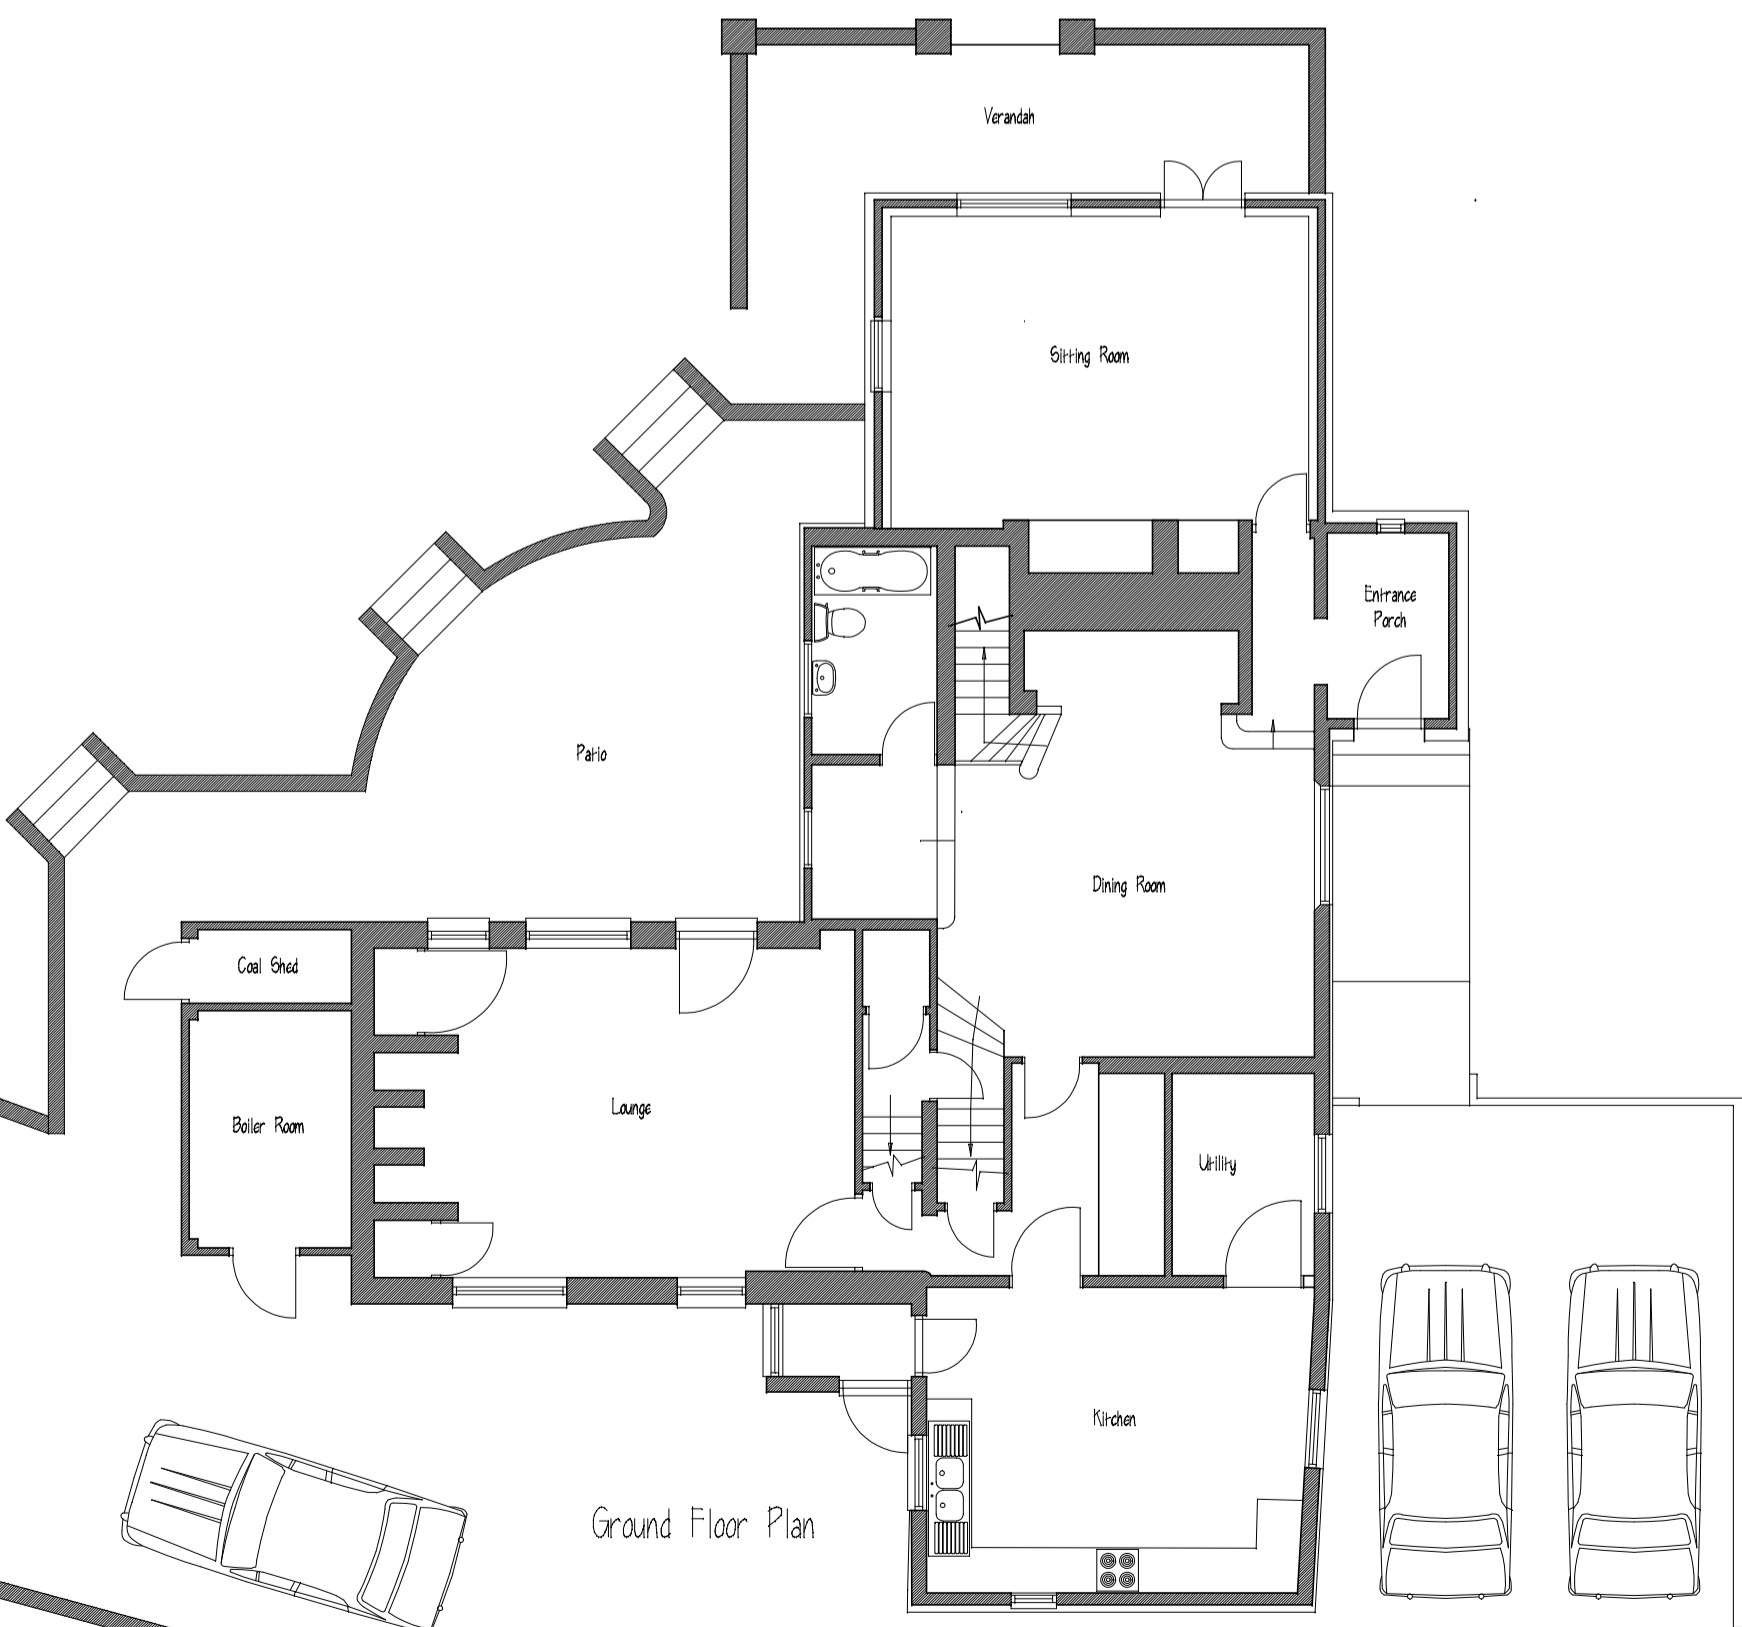



Ground Floor Plan

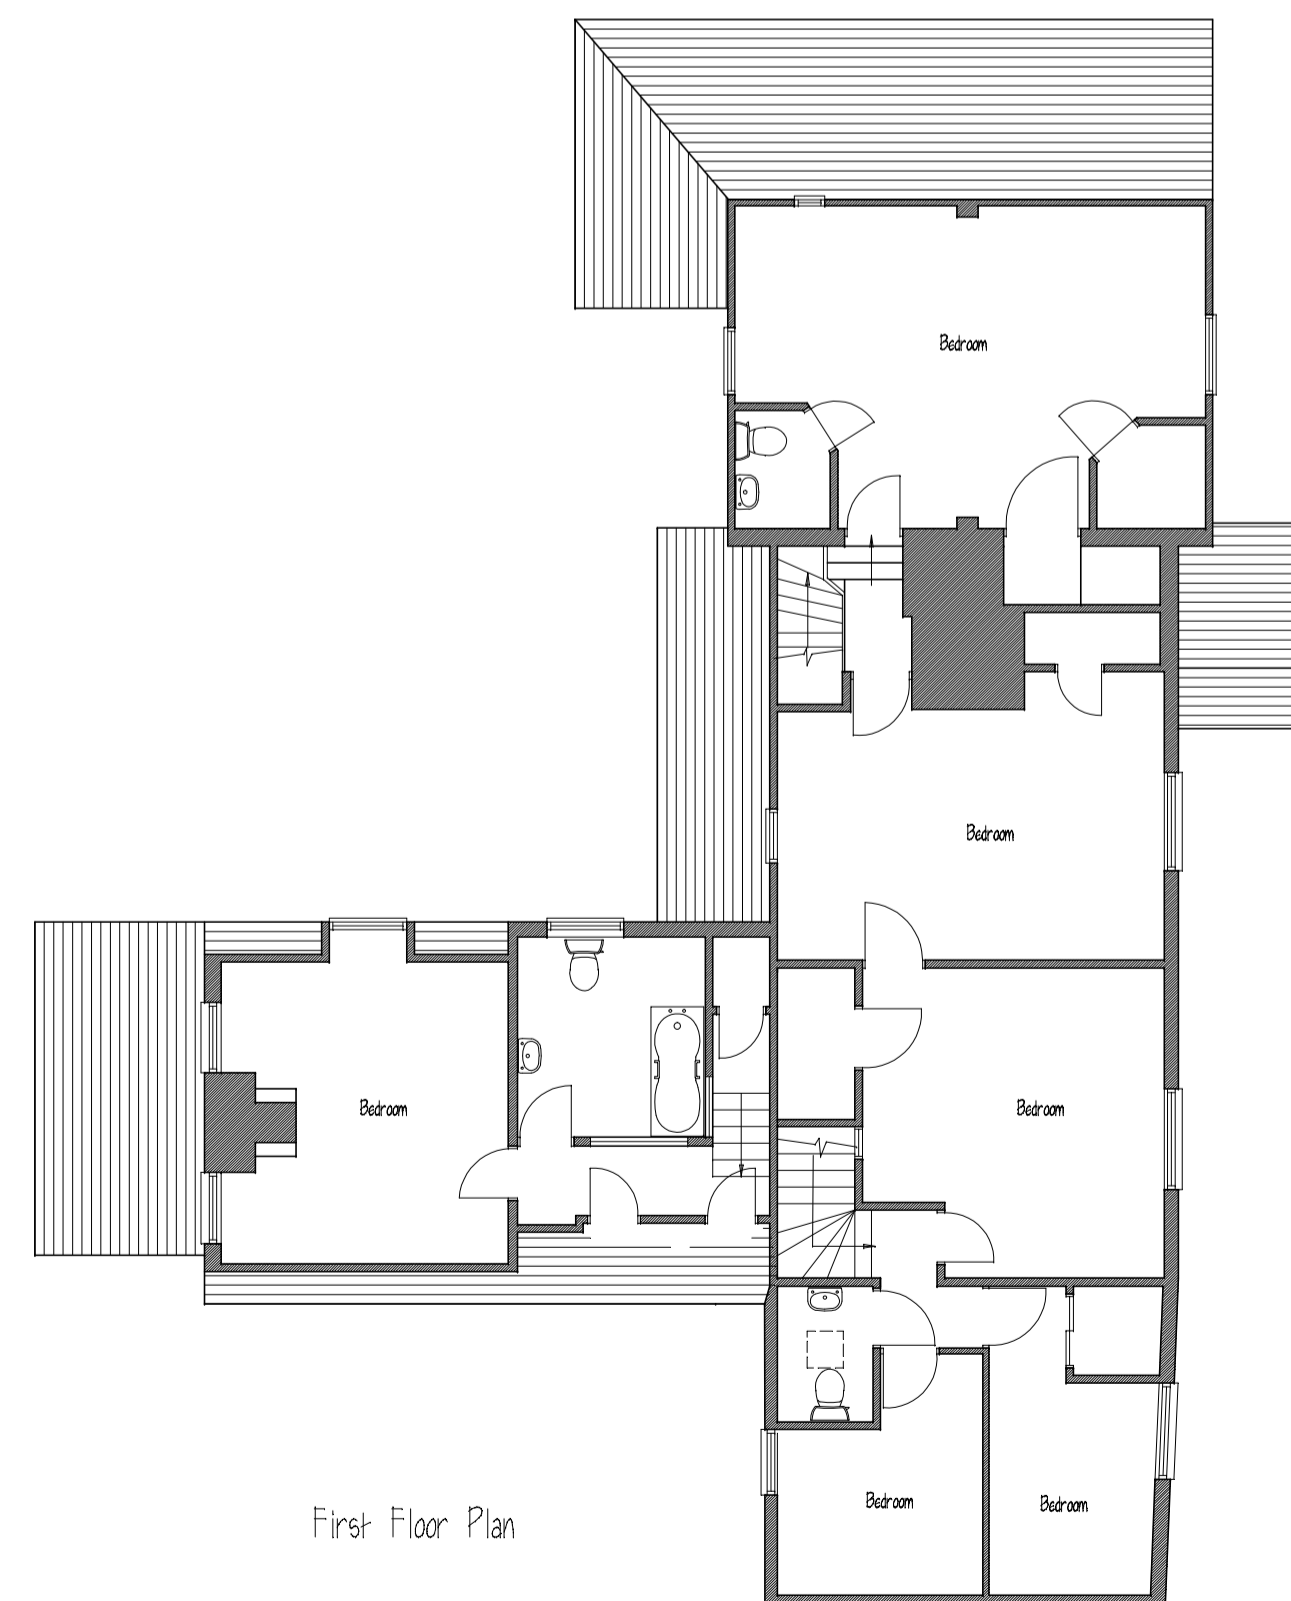

First Floor Plan

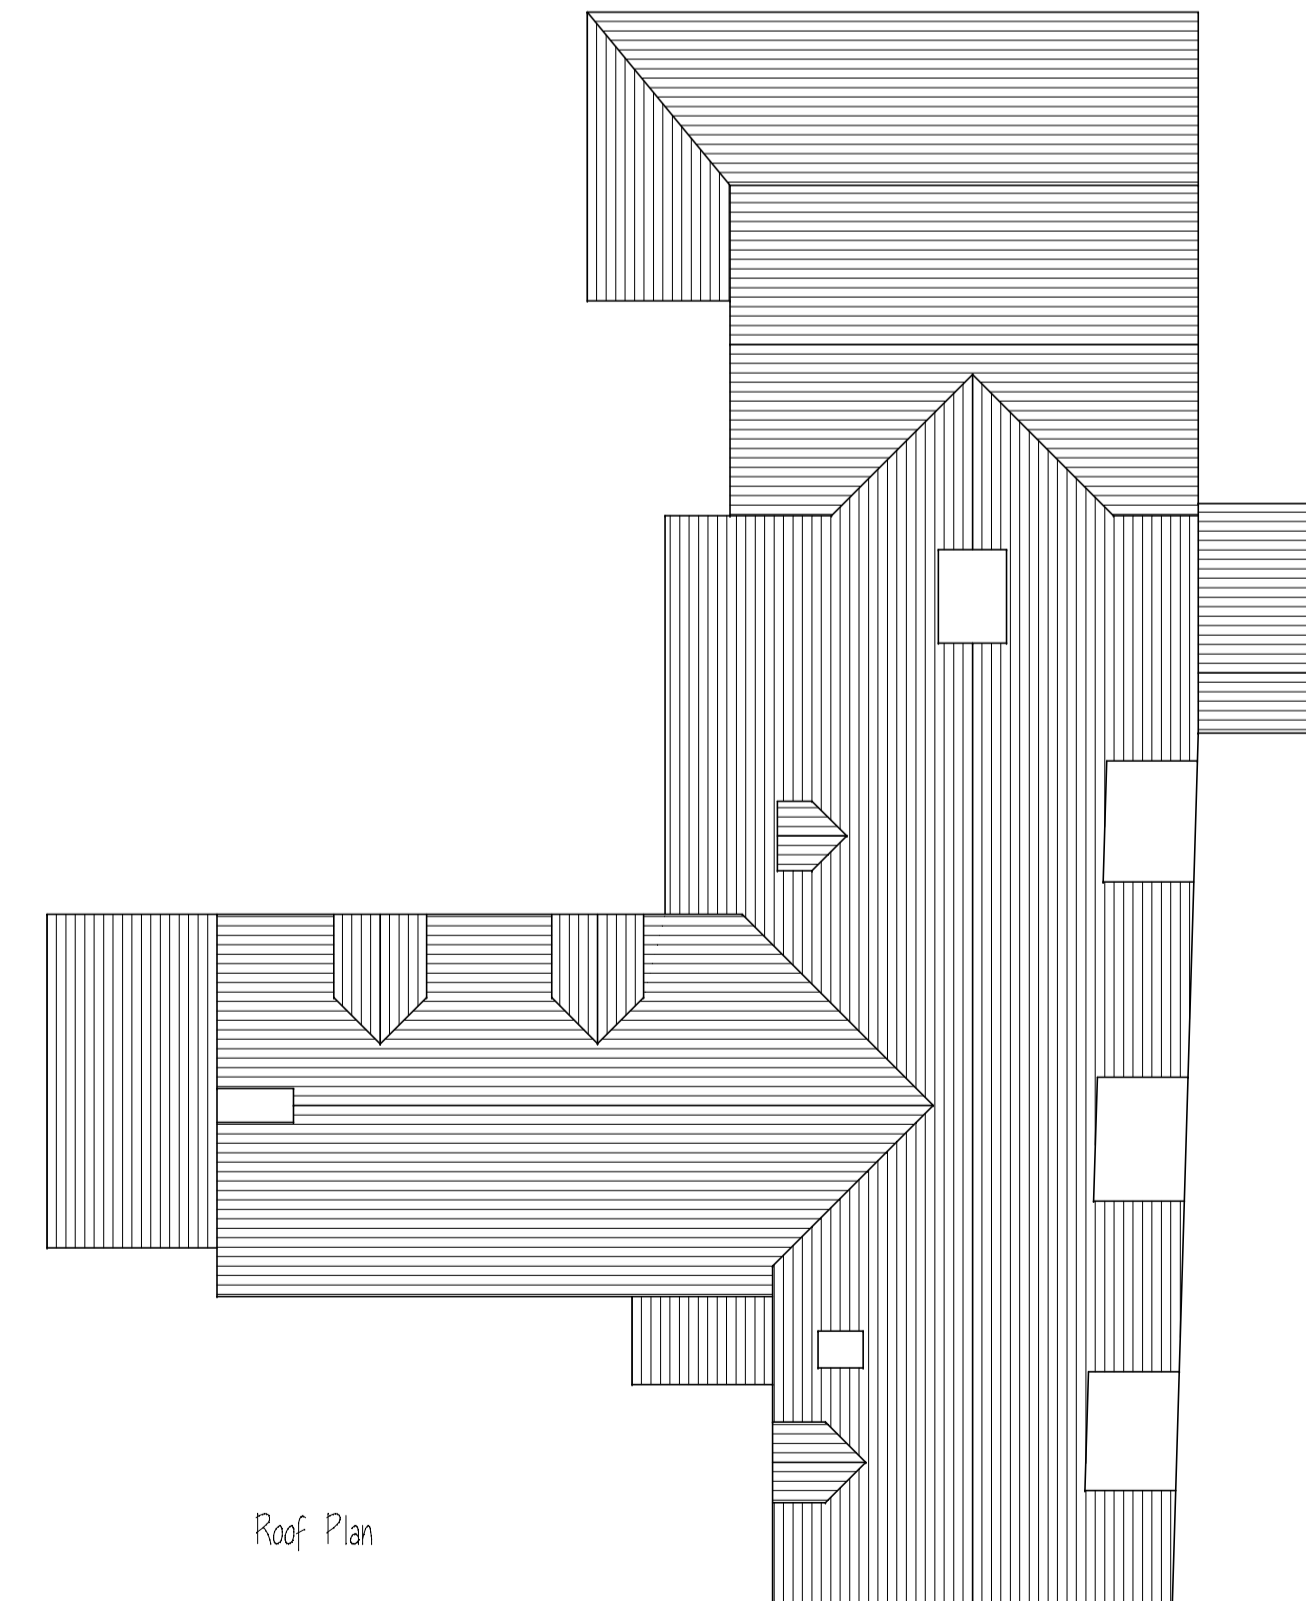

Roof Plan

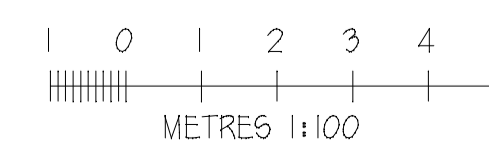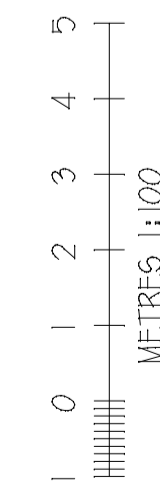

ALL DIMENSIONS & INFORMATION FOUND ON THESE DRAWINGS ARE TO BE CHECKED BY THE CONTRACTOR PRIOR TO COMMENCEMENT OF ANY WORKS ON SITE. ANY DISCREPANCIES FOUND ARE TO BE DISCUSSED WITH 'ARIA DESIGN'. IF IN DOUBT - 'ASK'

THIS DRAWING IS FOR PLANNING PURPOSES ONLY

REVISIONS:-

NOTES:-

PROJECT:-
**Whitehall
 Luffenhall
 Herts**

TITLE:-
Existing Plans and Elevations

SCALE:- 1:100 (A1) JOB/DRG. No:-
 DATE:- Nov 2023 1527:02

Aria Design
 ARCHITECTURAL DESIGNS AND SURVEYS
 90 Chertsey Rise
 Stevenage
 Hertfordshire SG2 9JL
 Tel (01438) 231641 Mob 07780 928317