



- Materials:**
1. Red facing brick
  2. Render
  3. Black painted timber weatherboard cladding
  4. Red hanging clay tiles
  5. Red clay plain roof tiles
  6. Lead
  7. White timber windows/Doors
  8. Black timber fascia, soffit and rainwater goods
  9. Aluminium doors

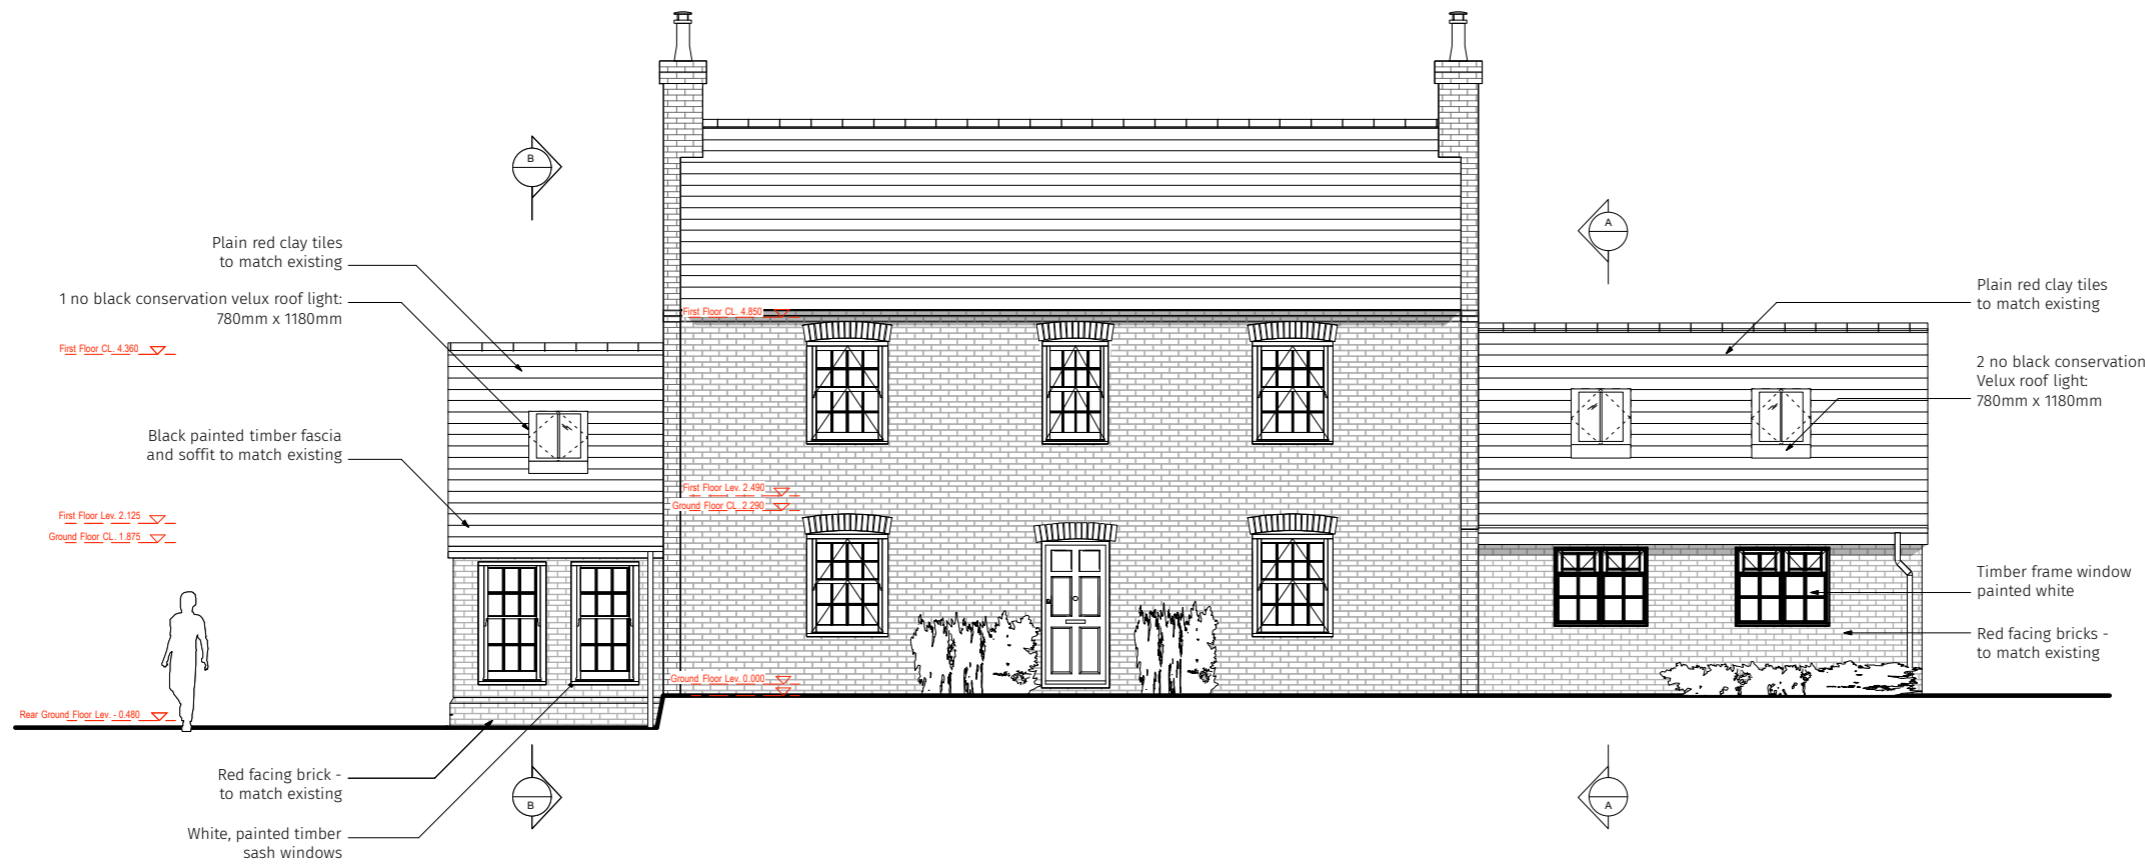

PROPOSED FRONT ELEVATION



PROPOSED REAR ELEVATION

 

**Äröland**  
Design

3 Church Walk  
Sawbridgeworth  
Herts CM21 9BJ

07884294779

Revisions:  
Rev 1 - Updated in accordance with client comments - 14.12.2023

Project: Vine Cottage, High Wych Lane, Sawbridgeworth, CM21 0JJ

Drawing: Proposed Front and Rear Elevations

Date: November 2023

Status: Planning

Scale: 1:100@A3

Drawing No: 0303C-1200-P1