
 
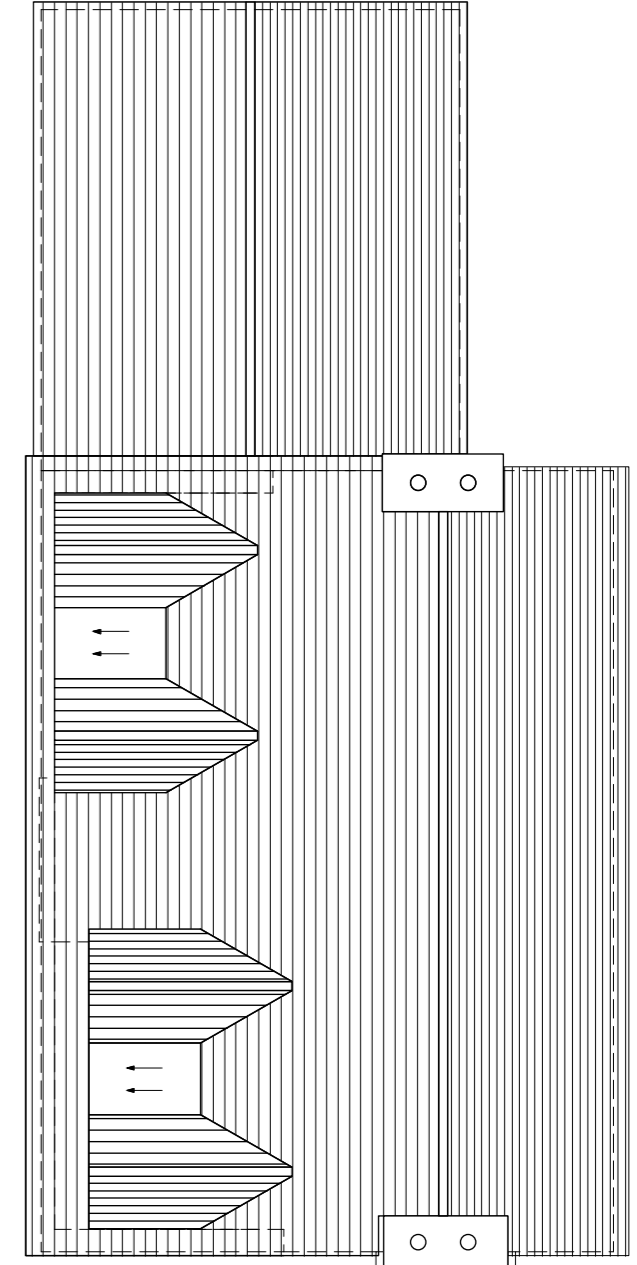
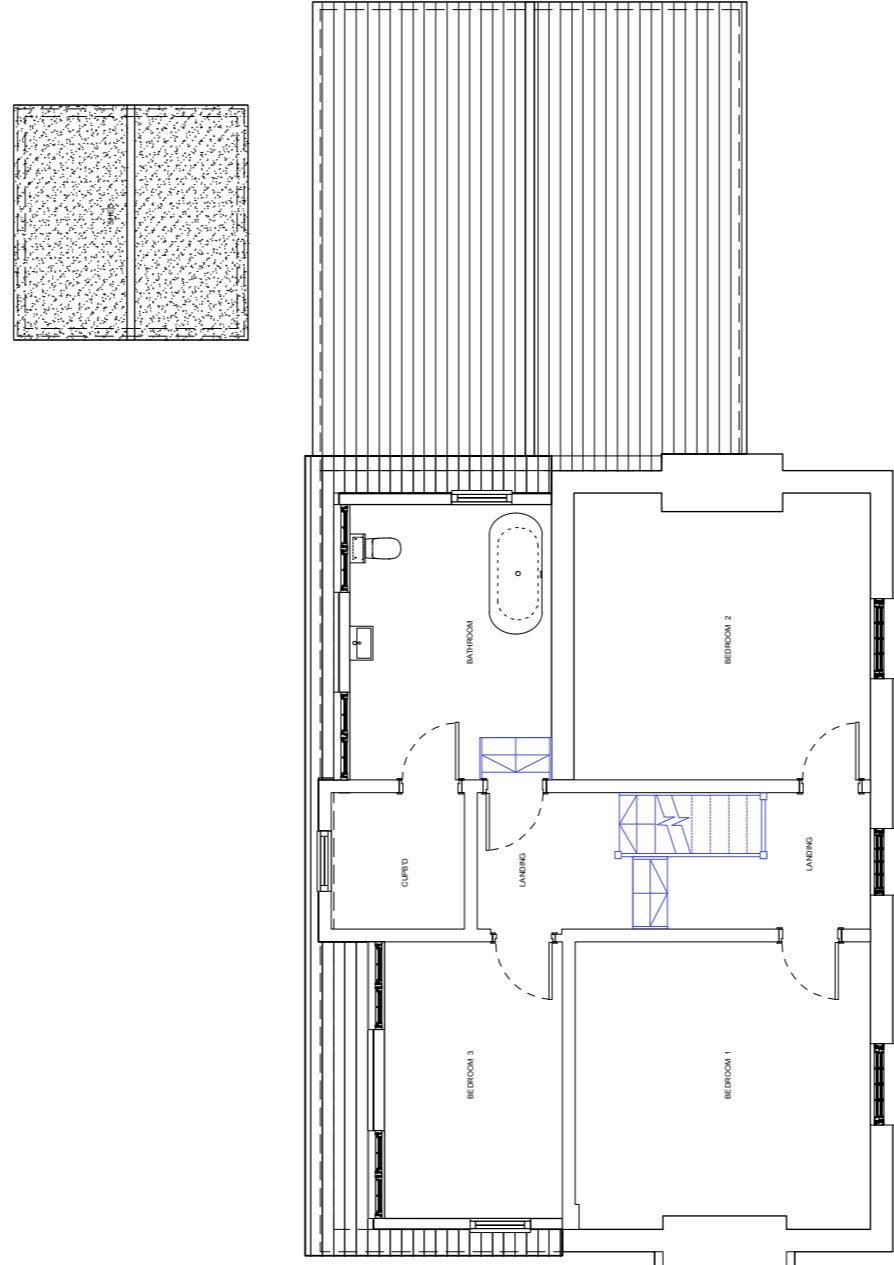


- Materials:**
1. Red facing brick
  2. Render
  3. Black painted timber weatherboard cladding
  4. Red hanging clay tiles
  5. Red clay plain roof tiles
  6. White timber windows/Doors
  7. Black timber fascia, soffit and rainwater goods

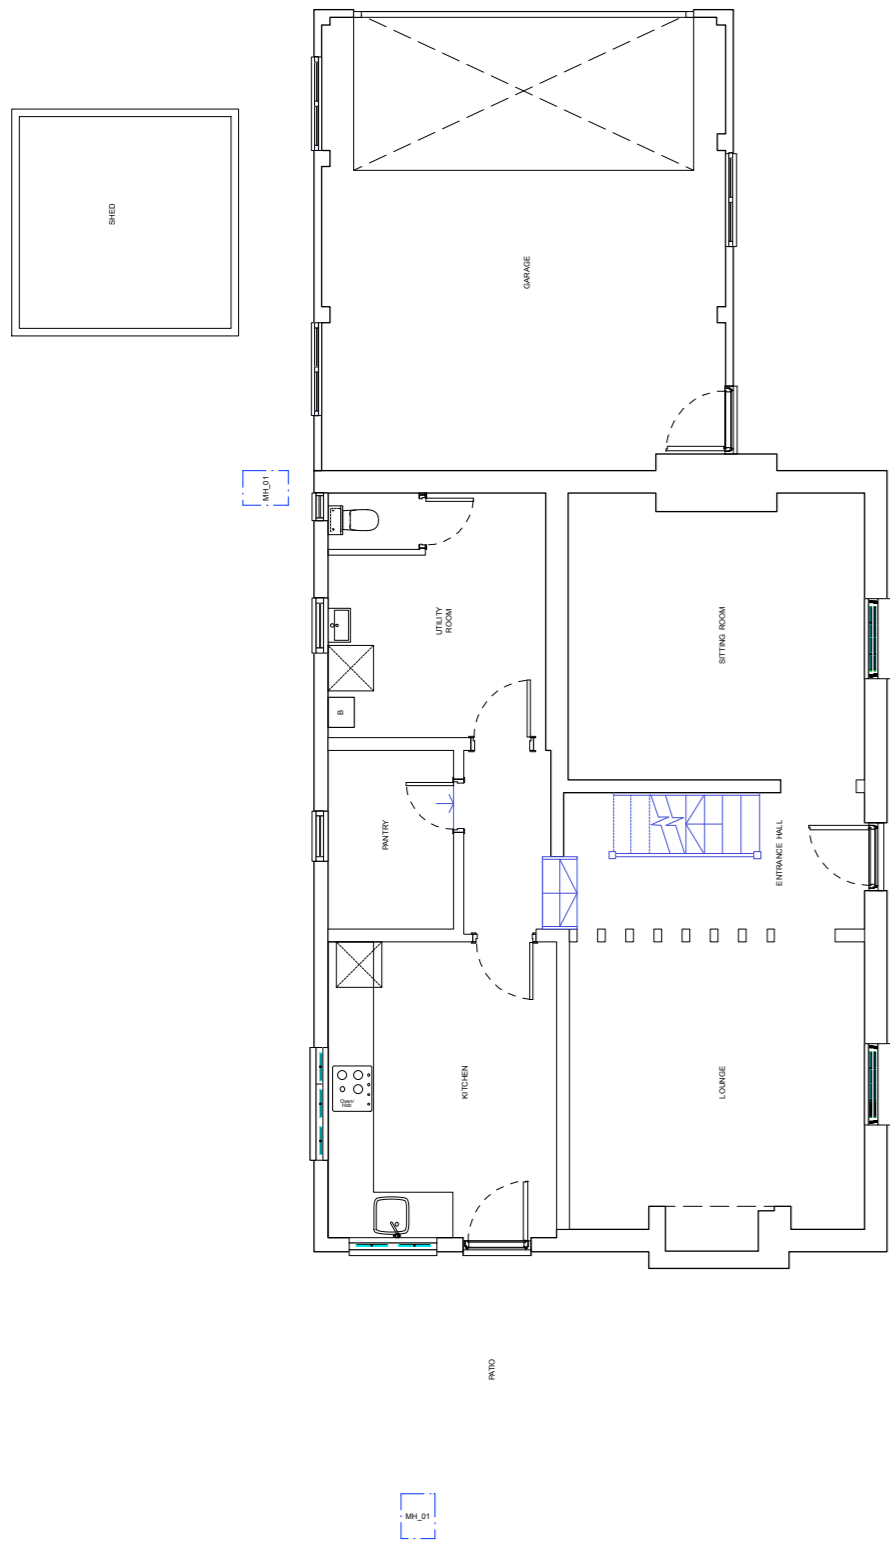

**Äröland**  
Design

8 Granary Ct, Bell St.  
Sawbridgeworth  
Herts CM21 9QH

07884294779

Revisions:

Project: Vine Cottage, High Wych Lane, Sawbridgeworth, CM21 0JJ  
 Drawing: Existing GF, 1st Floor & Roof Plans  
 Date: April 2022

Status: Planning  
 Scale: 1:100@A3  
 Drawing No: 0303-0100-P