




GROUND FLOOR PLAN

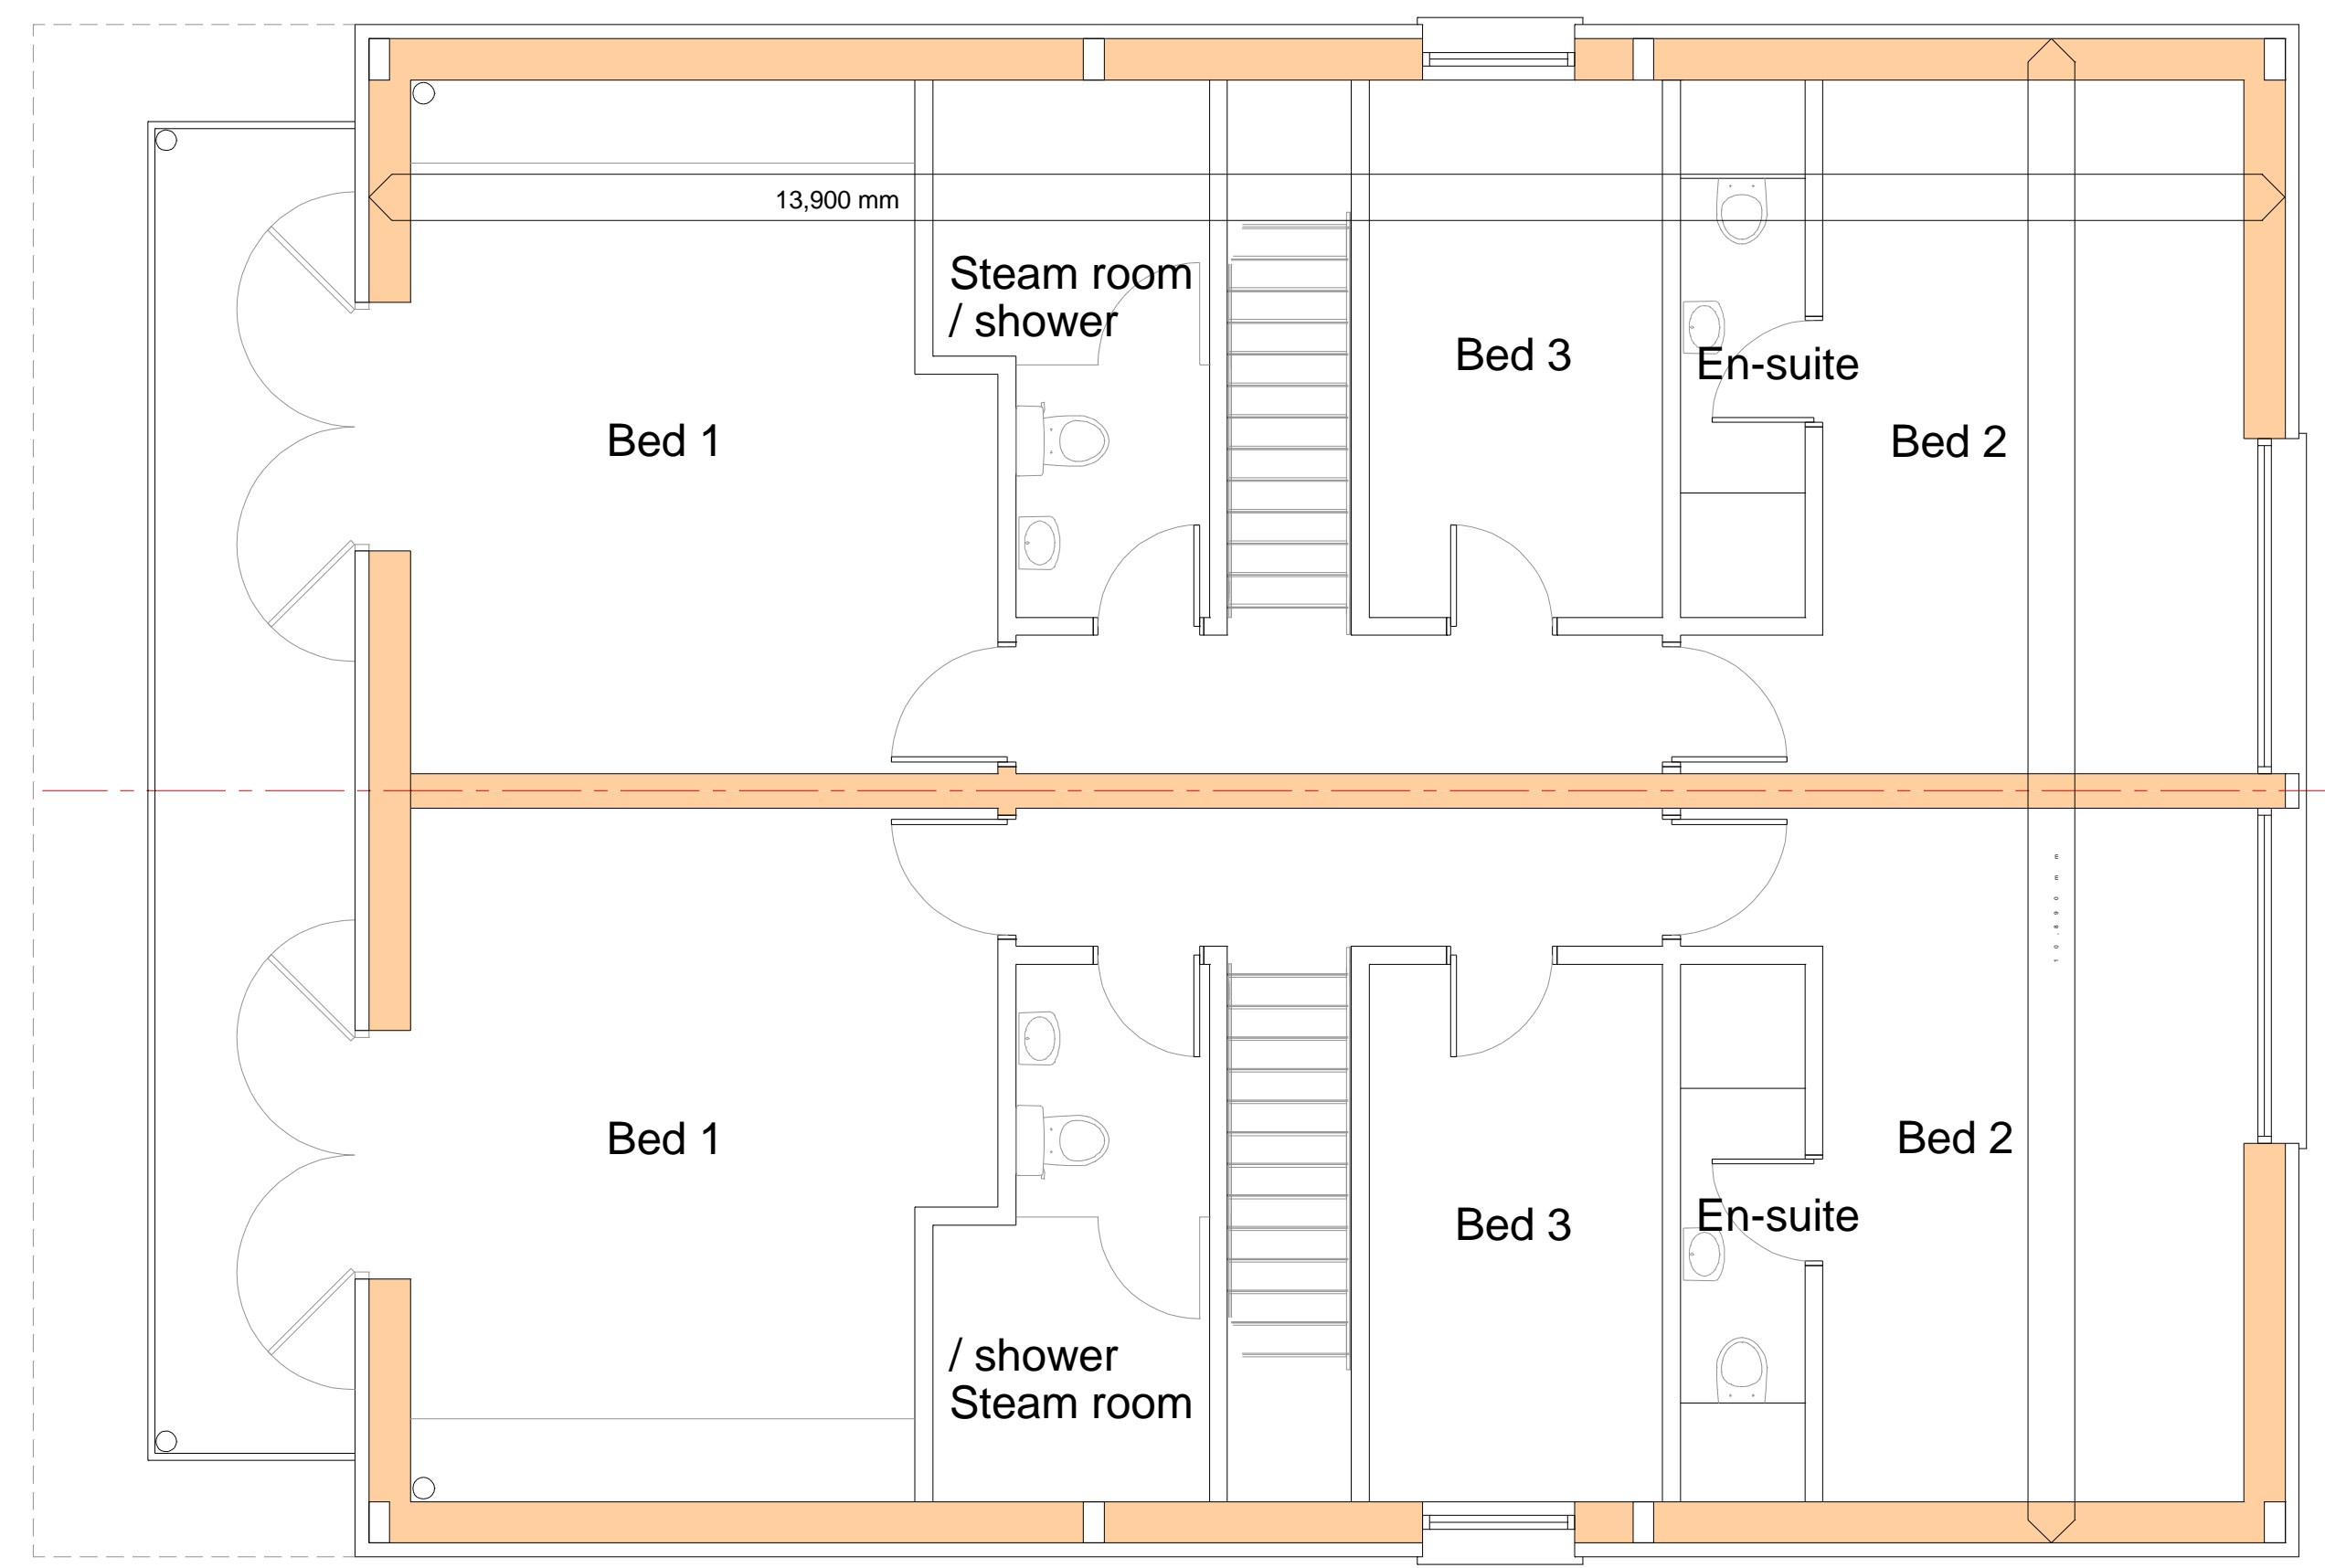


FIRST FLOOR PLAN

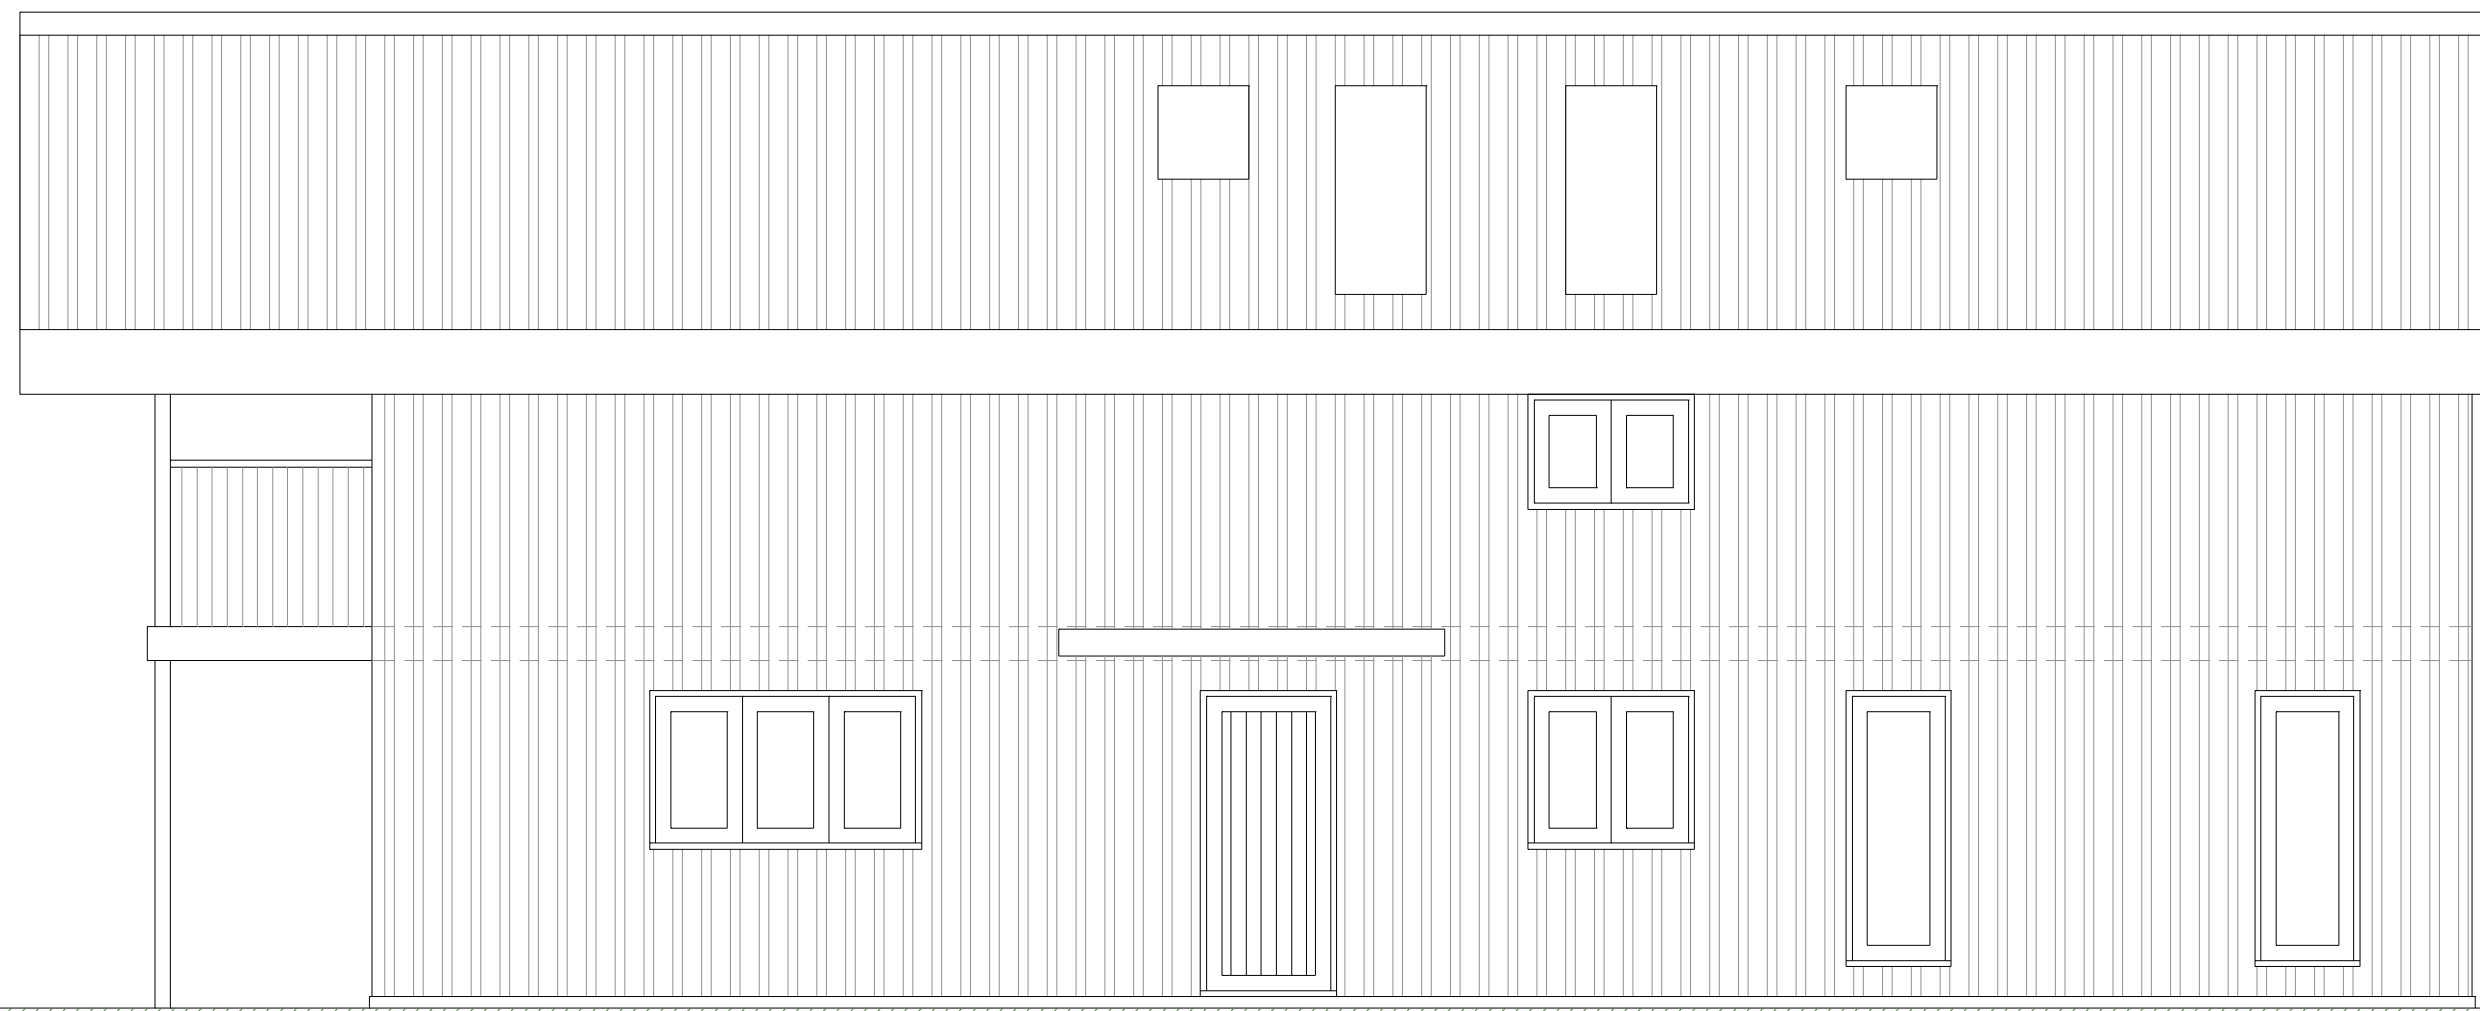

SOUTH EAST ELEVATION

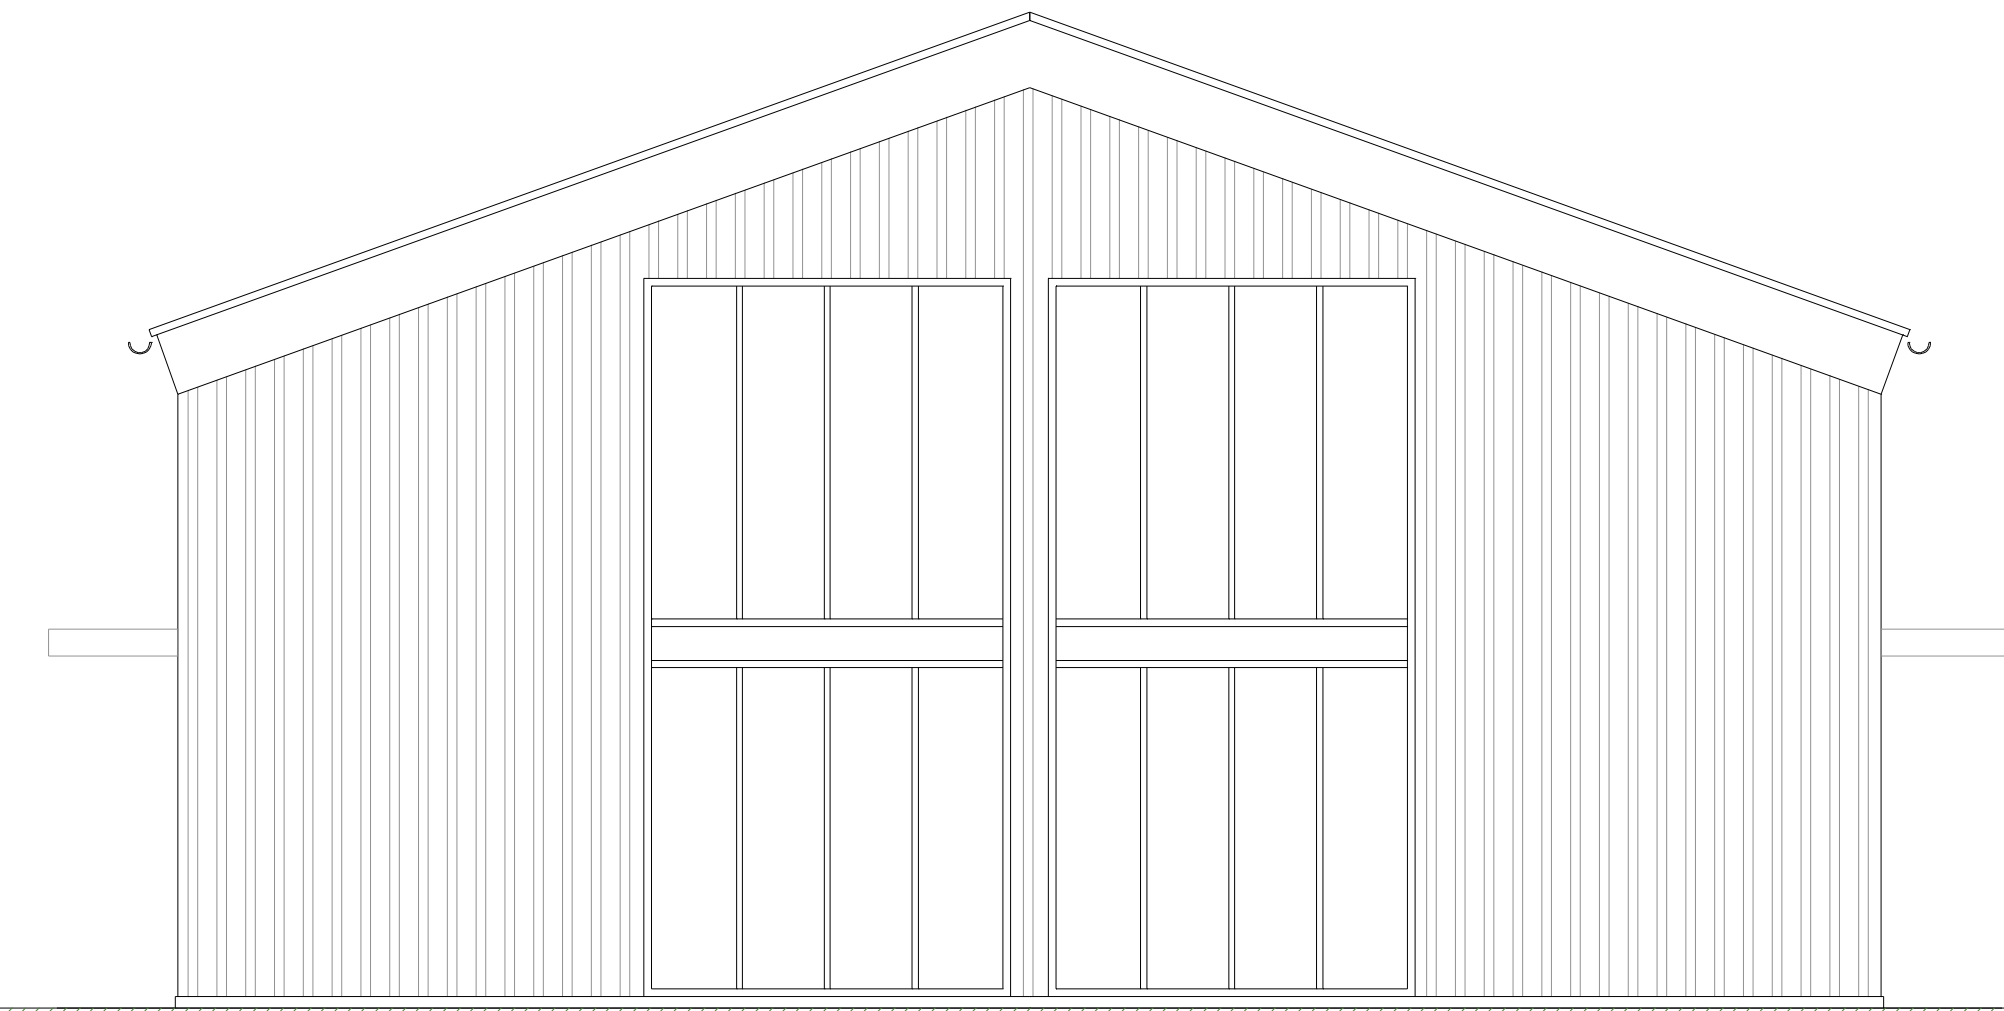

NORTH EAST ELEVATION

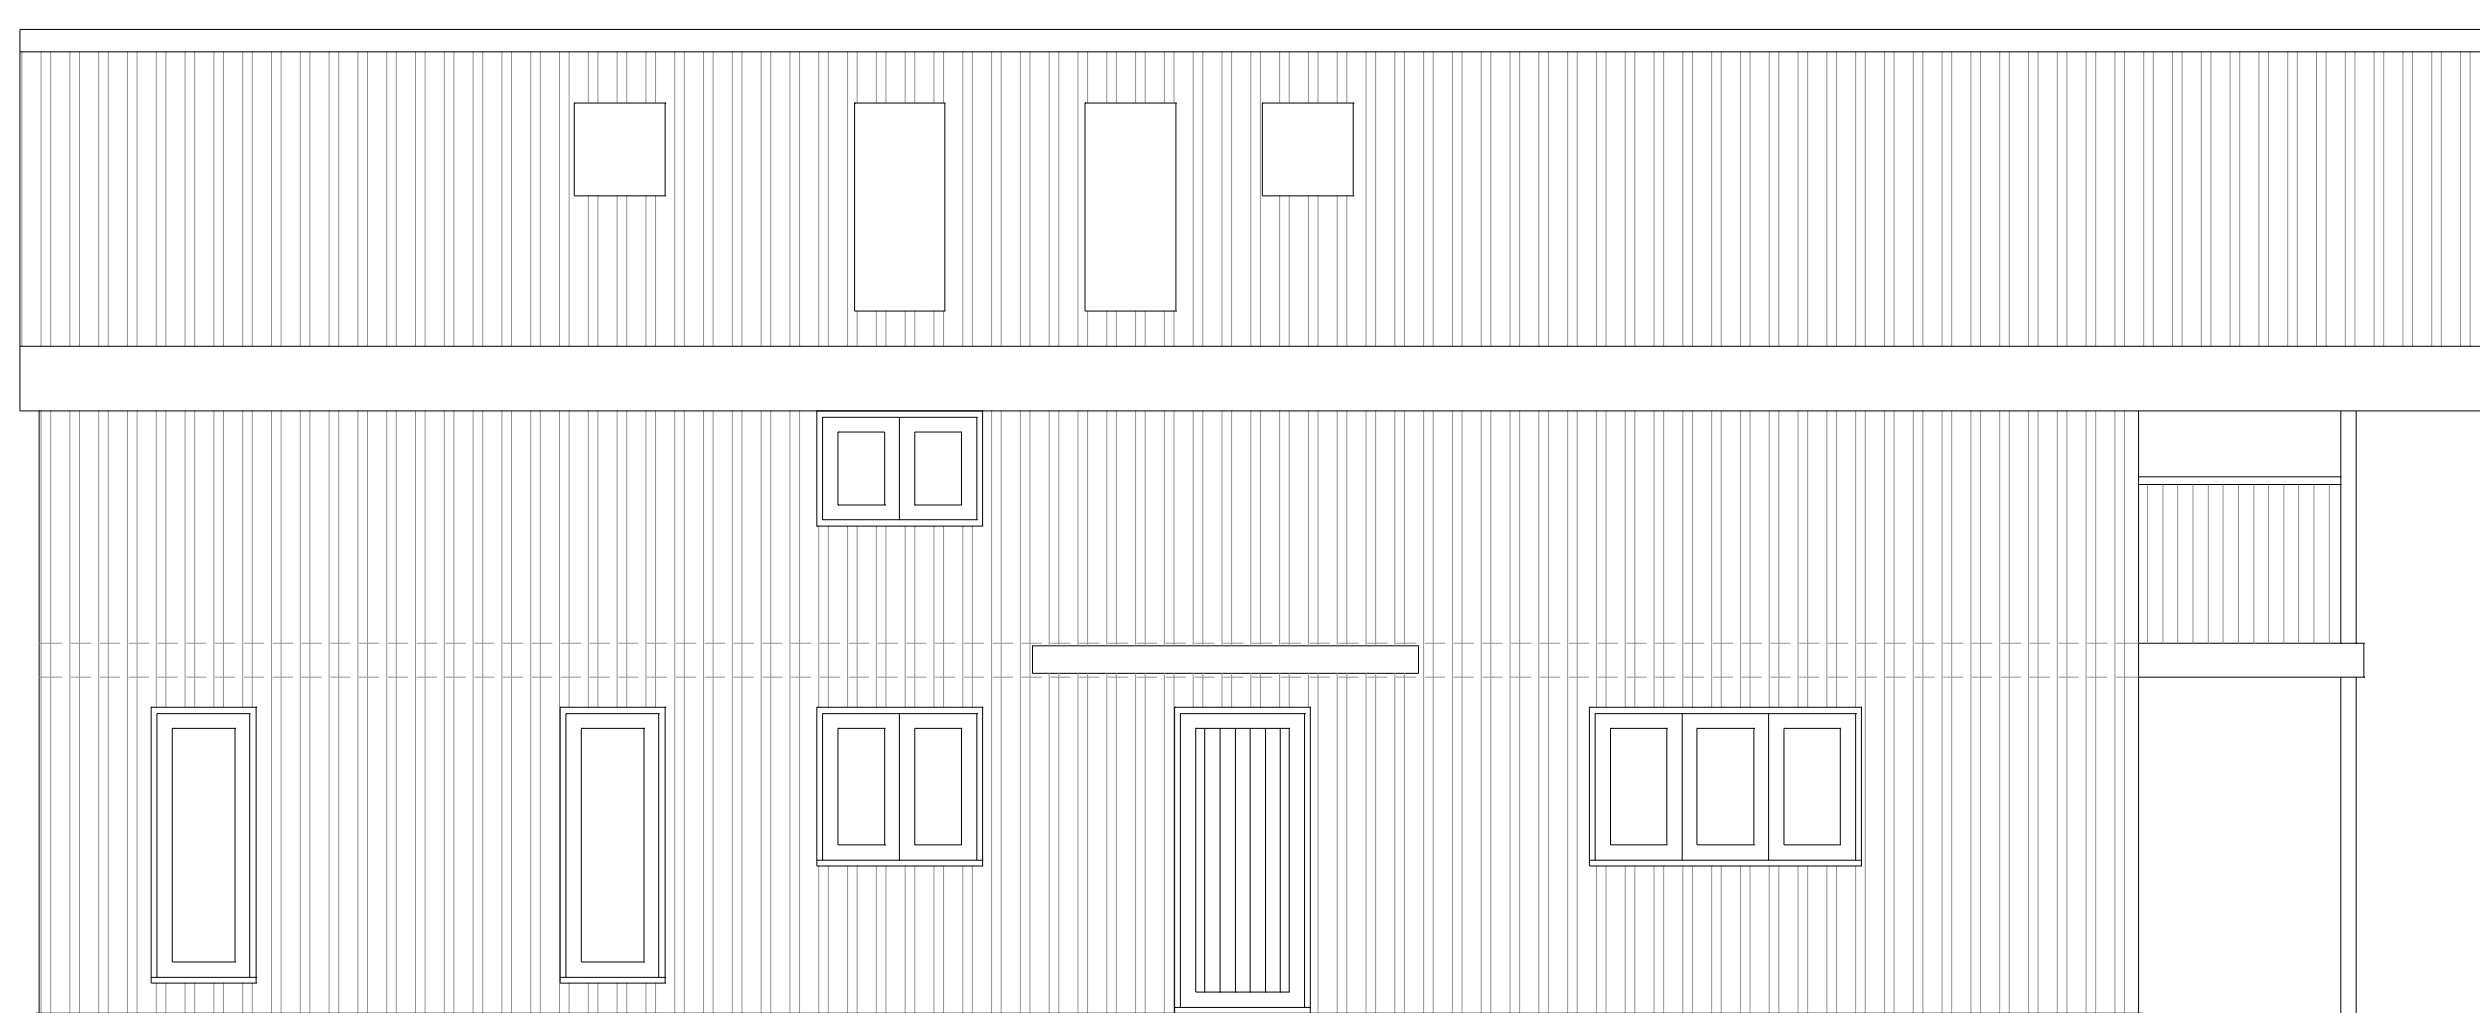


NORTH WEST ELEVATION



SOUTH WEST ELEVATION

UNIT 1  
TOTAL GIA = 132 m2

UNIT 2  
TOTAL GIA = 132 m2

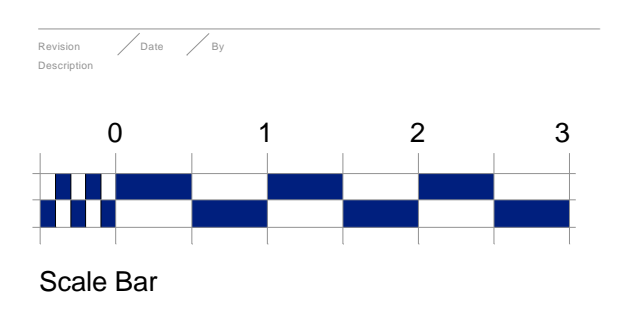

**ANTHONY JANE**  
ARCHITECTURE & INTERIORS  
1A Eves Corner, Danbury, ESSEX, CM3 4QF  
E: technical@anthonyjane.com

Project	BARN CONVERSION BROOK END FARM, ISLAND VIEW COTTERED, SG9 9QR		
Client	[REDACTED]		
Drawing	PROPOSED PLANS AND ELEVATIONS		
Drawing Use	Date	JAN 24	
Information	Scale	1:50 @ A1	
Drawing number	10987/A1/03	Rev	---