



FLOOR PLAN




NORTH EAST ELEVATION - NO CLADDING

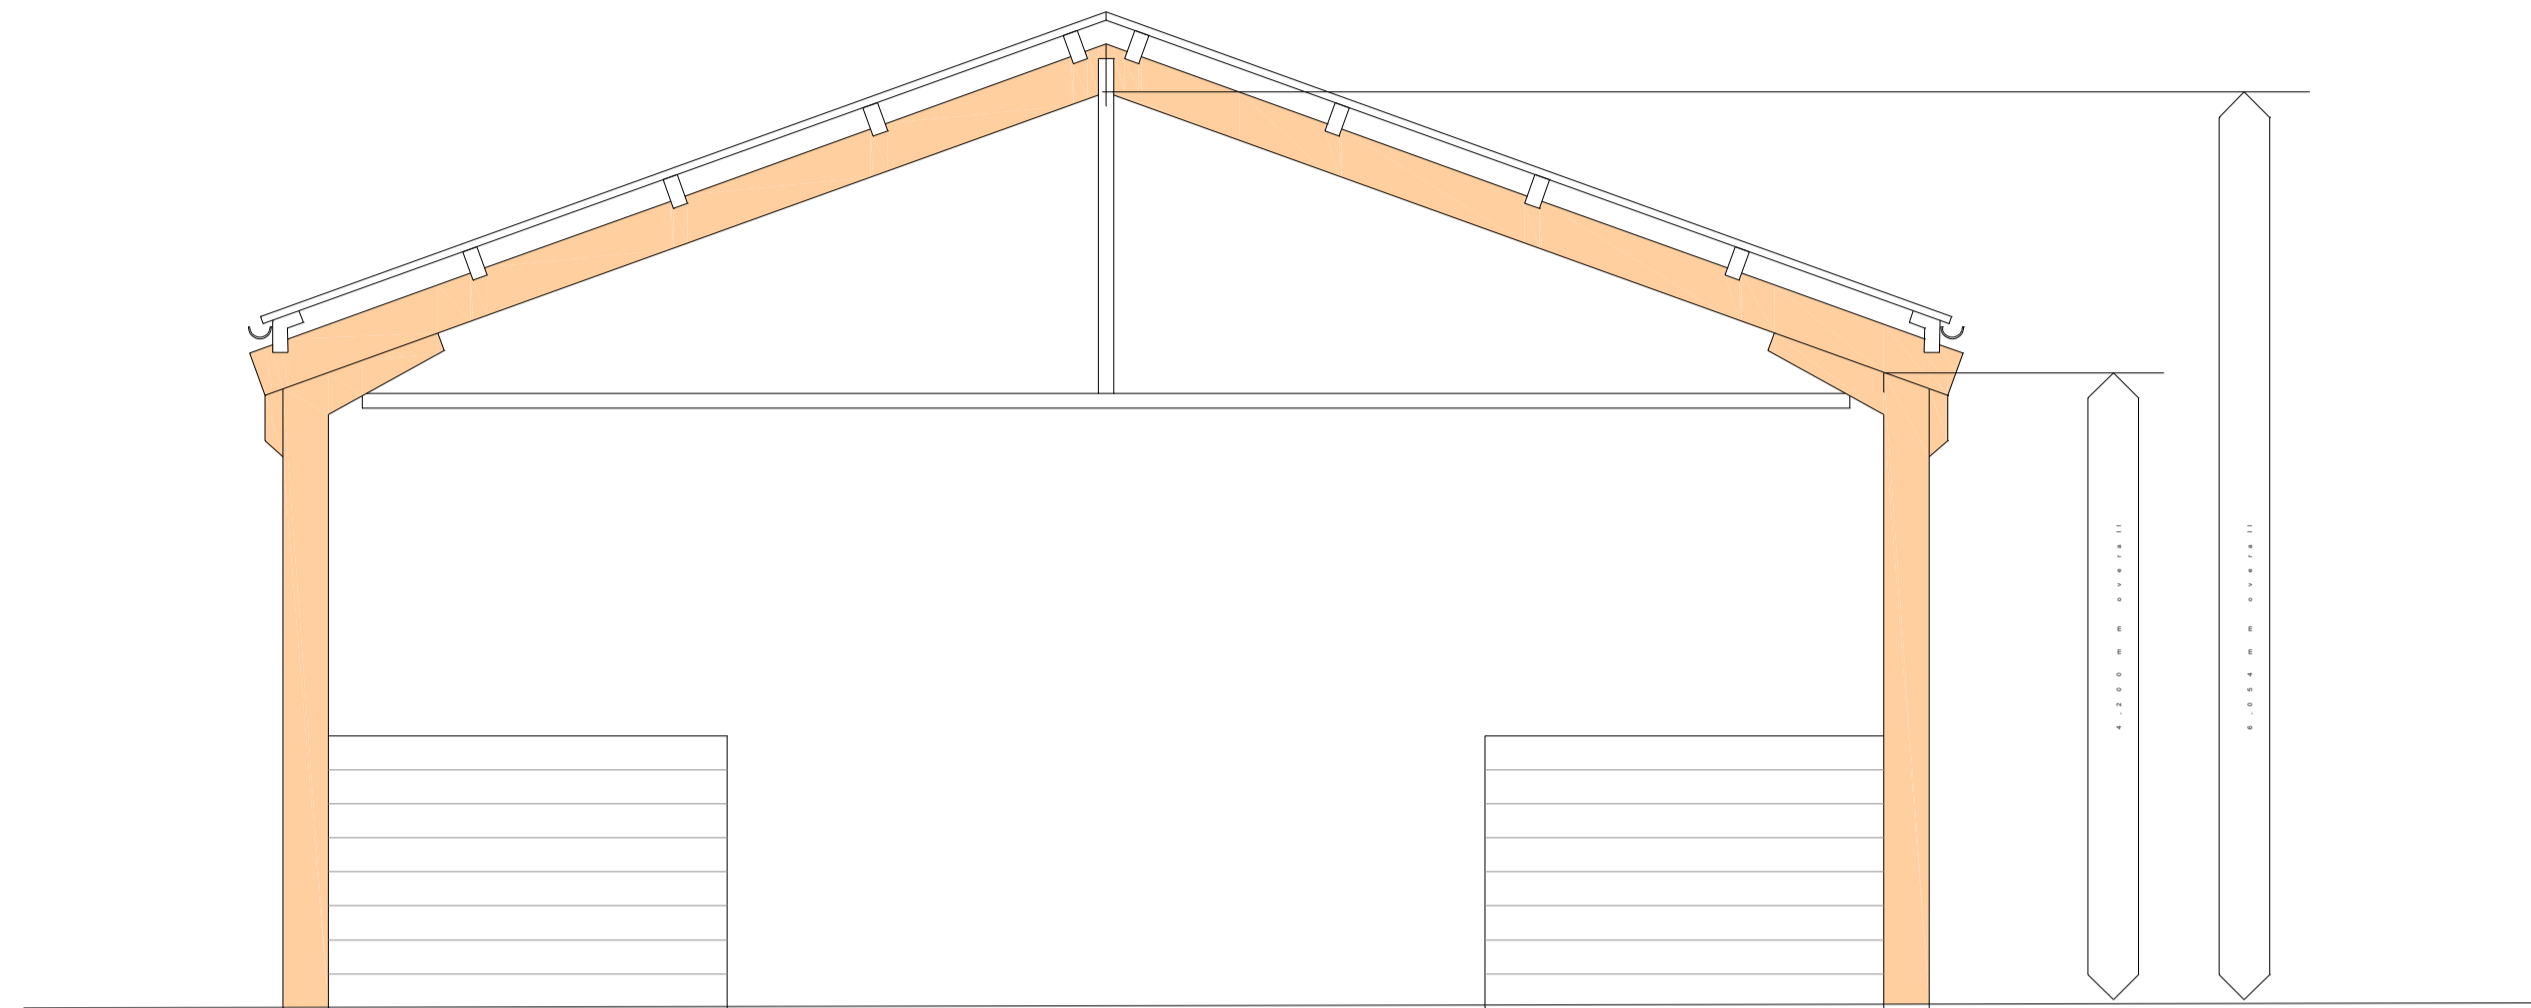


SOUTH EAST ELEVATION

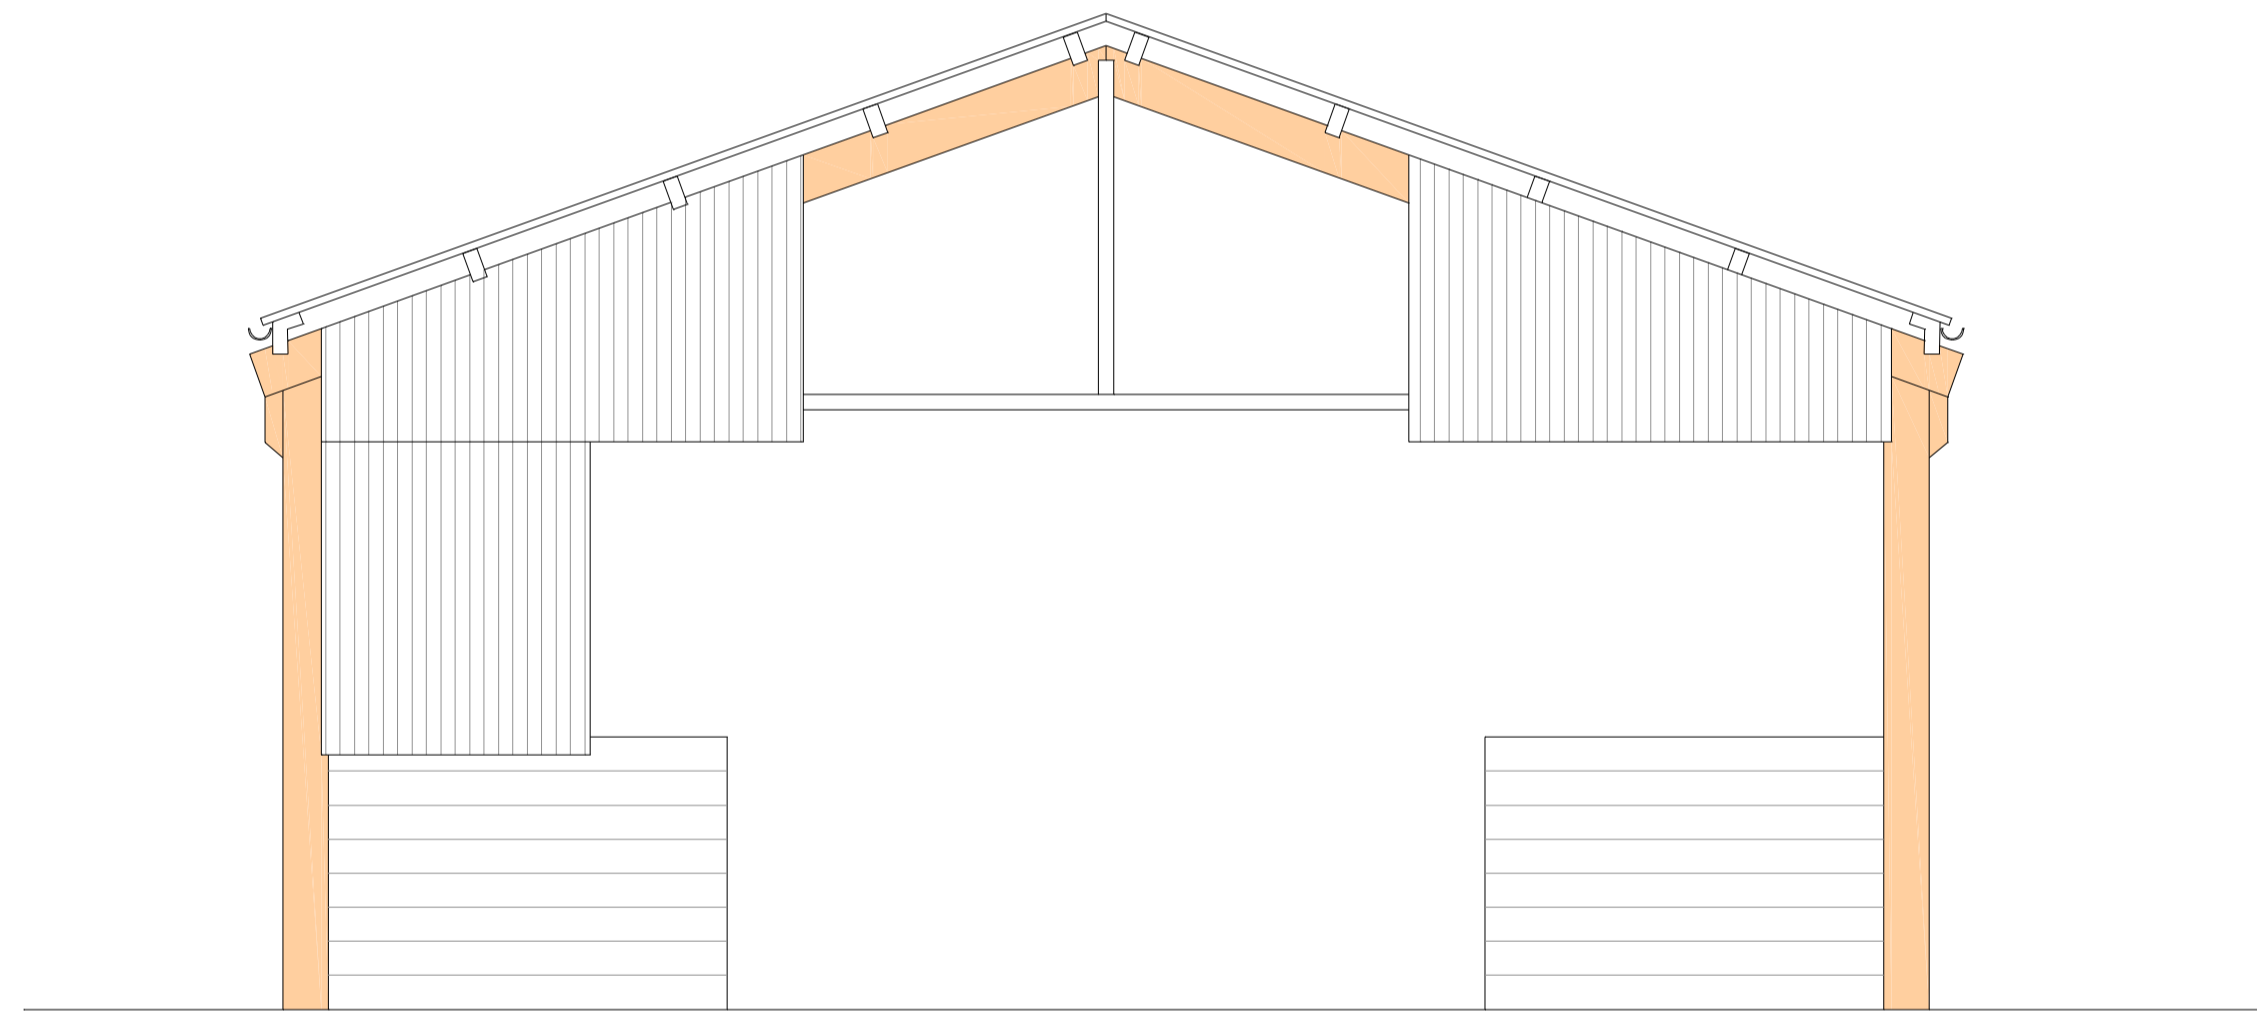


NORTH EAST ELEVATION

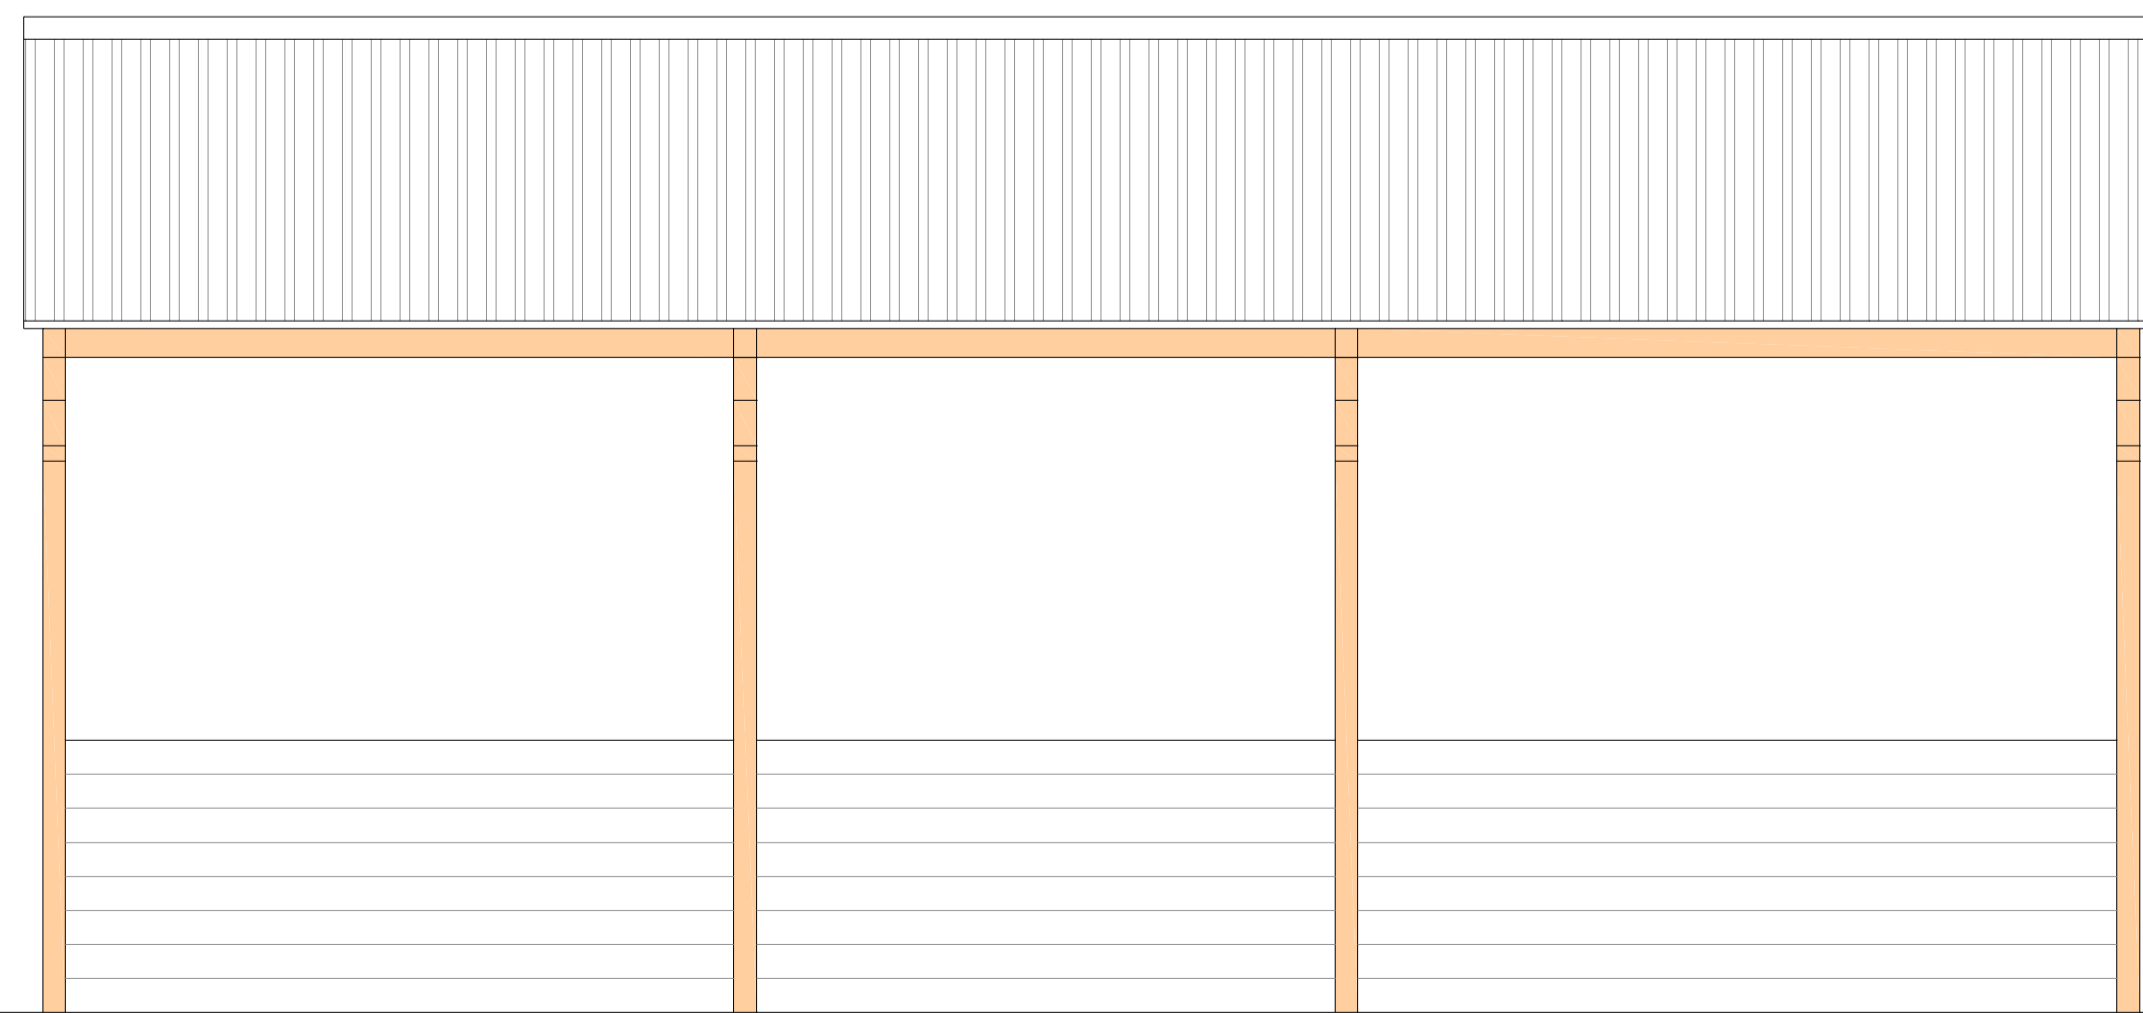

NORTH WEST ELEVATION

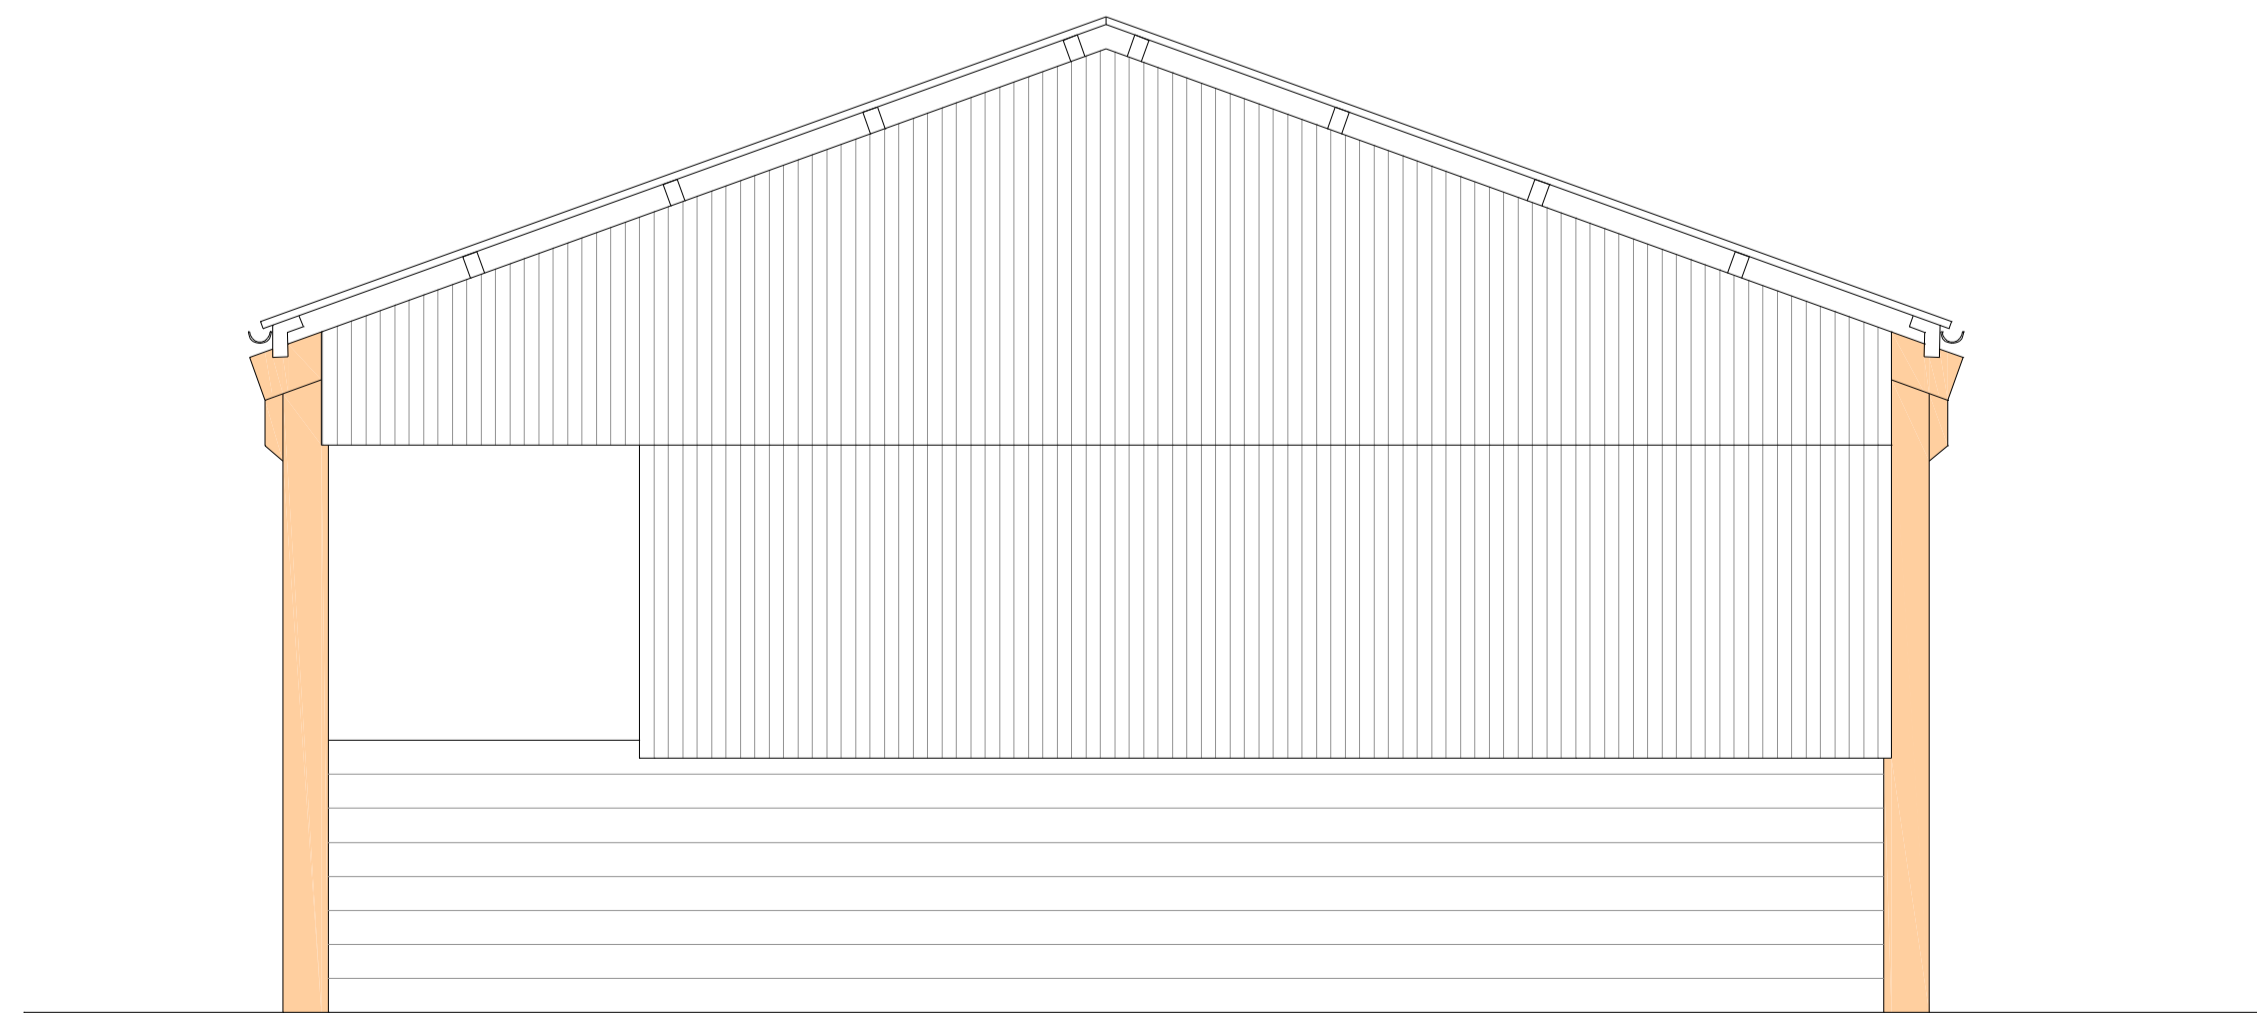

SOUTH WEST ELEVATION

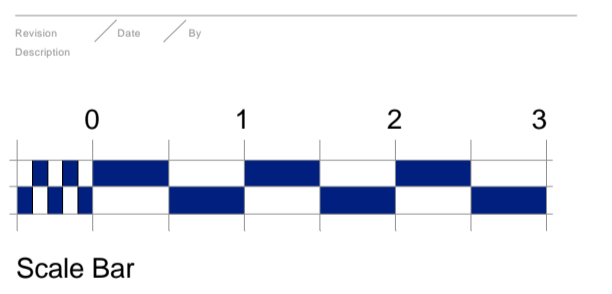

ANTHONY JANE
 ARCHITECTURE & INTERIORS
 1A Eves Corner, Danbury, ESSEX, CM3 4QF
 E: technical@anthonyjane.com

Project
 BARN CONVERSION
 BROOK END FARM, ISLAND VIEW
 COTTERED, SG9 9QR

Client
 [REDACTED]

Drawing
 EXISTING PLANS AND
 ELEVATIONS

Drawing Use Date JAN 24
 Information Scale 1:50 @ A1

Drawing number Rev
 10987/A1/02 ---