


PROPOSED GROUND FLOOR PLAN - 1 : 50



PROPOSED SECOND FLOOR PLAN - 1 : 50

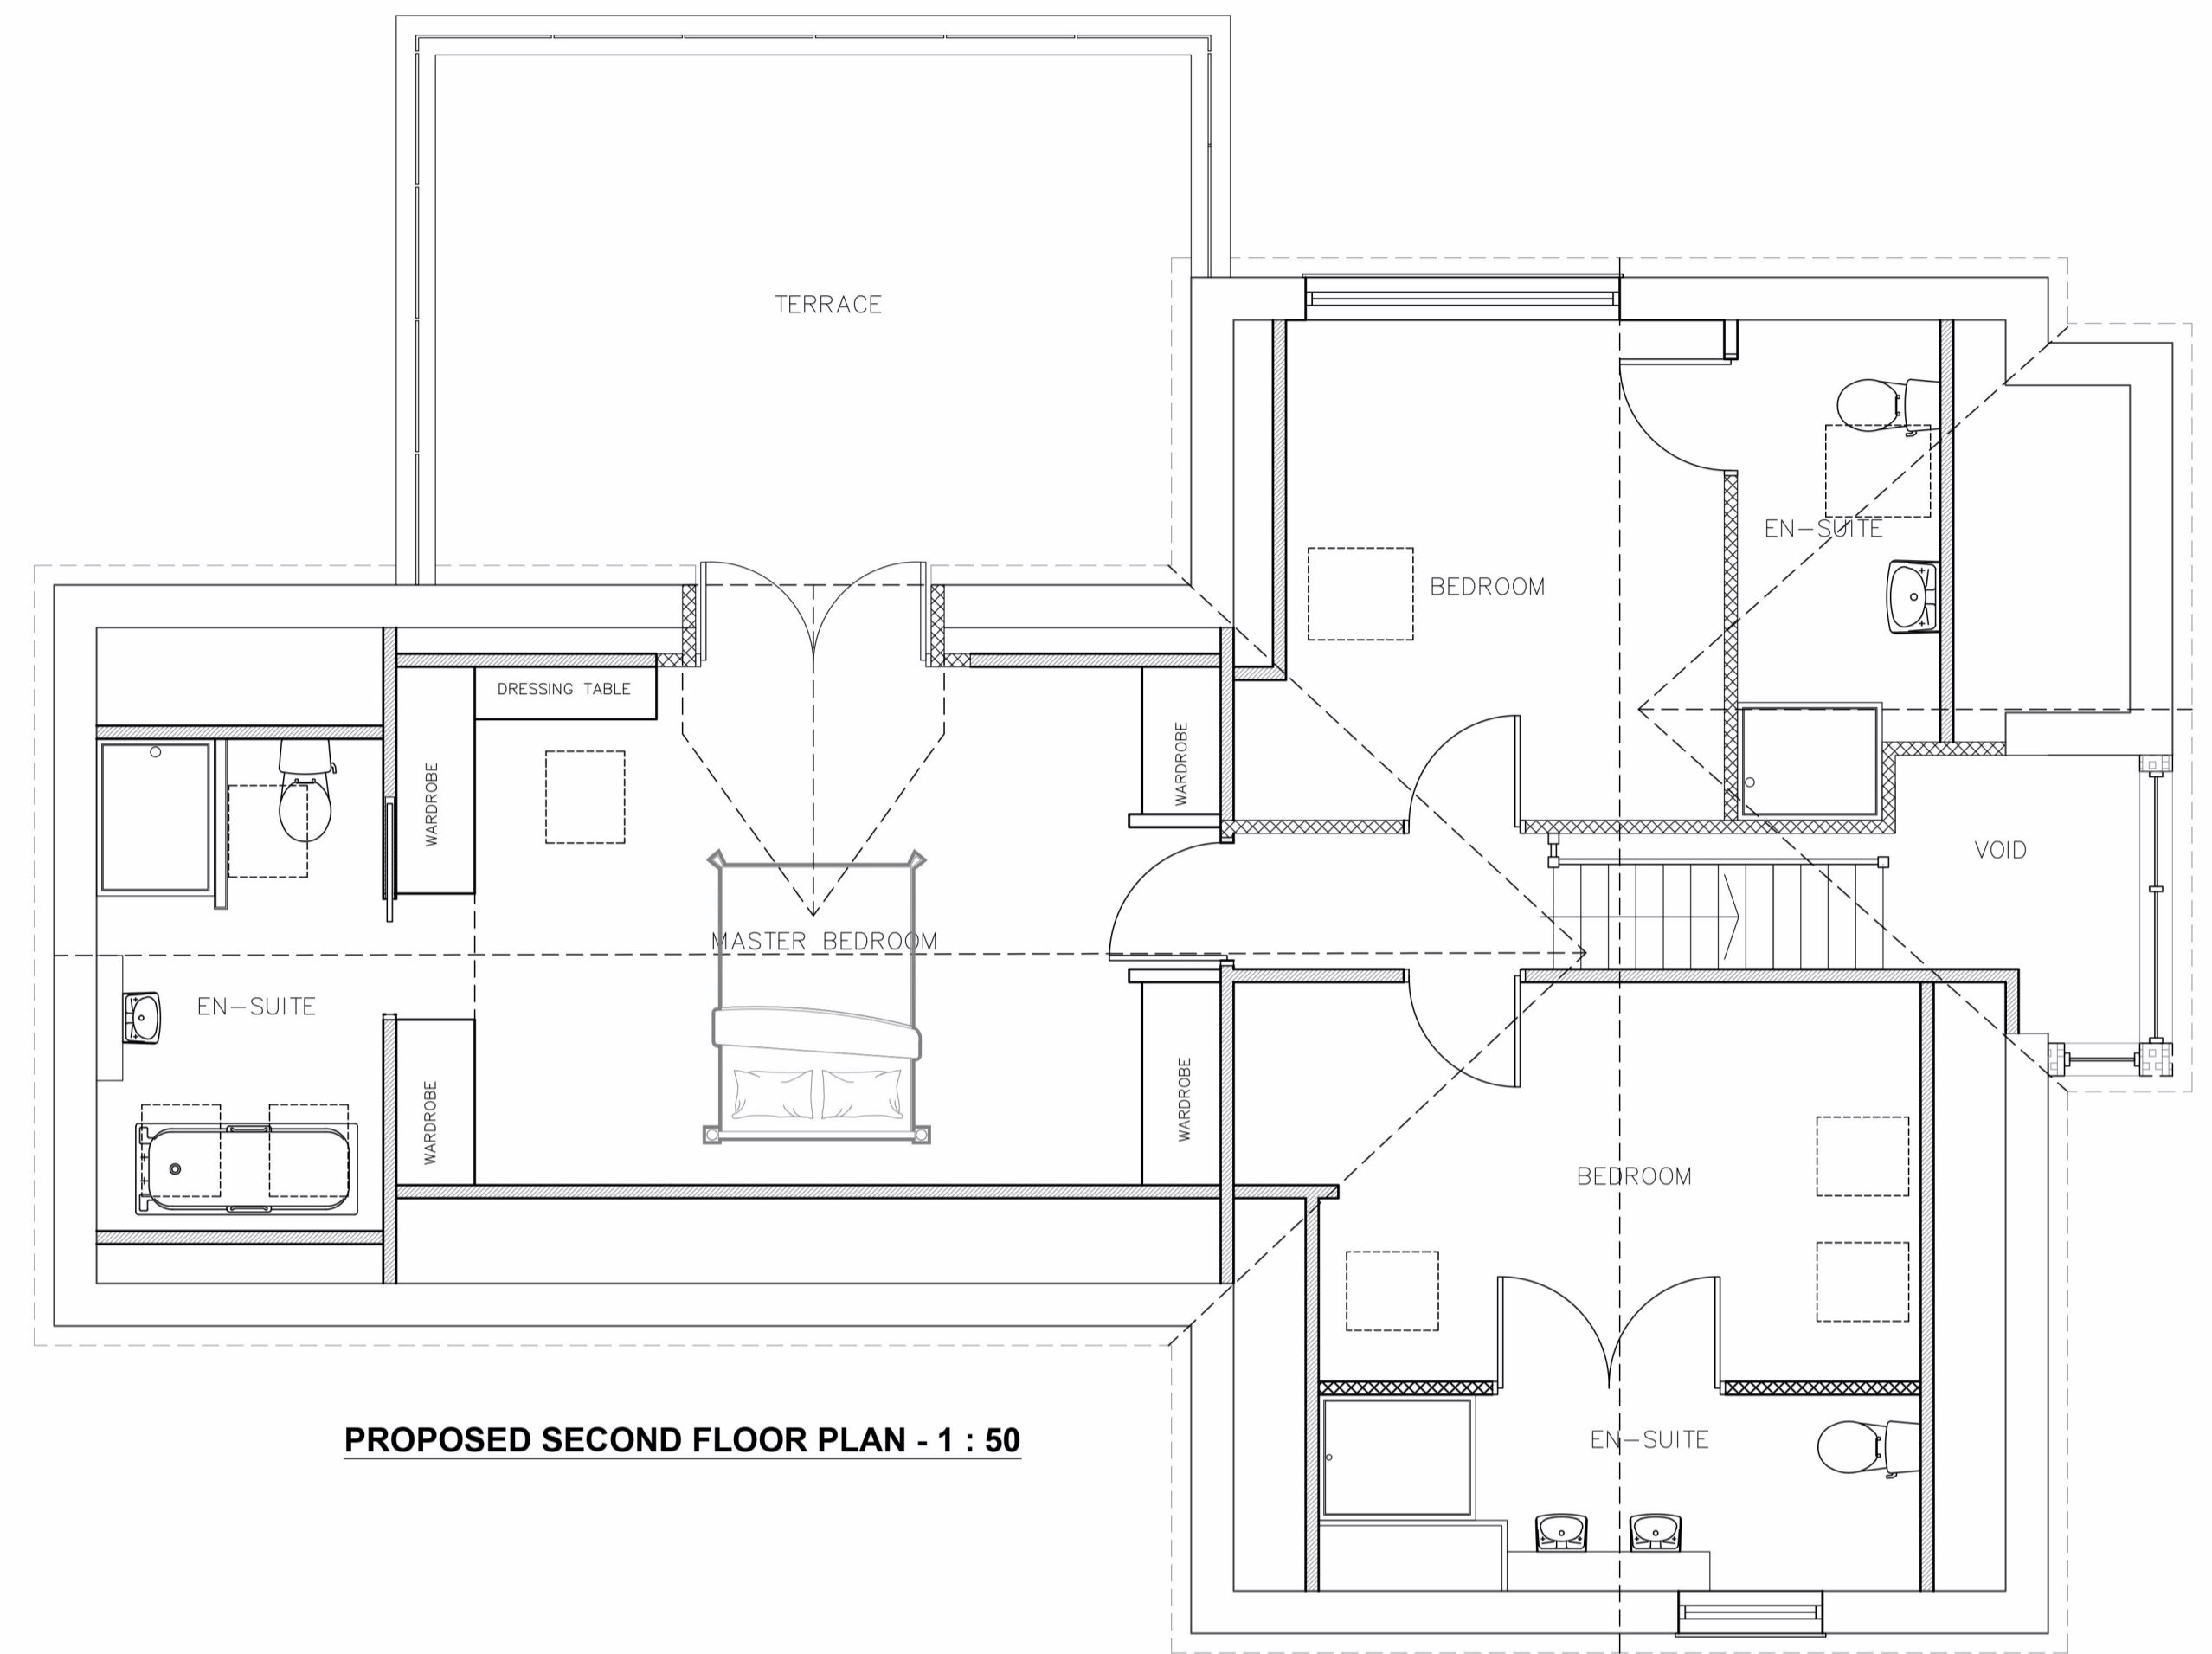

PROPOSED FRONT ELEVATION - 1 : 100

PROPOSED SIDE ELEVATION - 1 : 100

PROPOSED REAR ELEVATION - 1 : 100

PROPOSED SIDE ELEVATION - 1 : 100

CLIENT MR A DOUGLAS	SCALE 1:100.50 @ A2	DATE JAN '21
PROJECT BOURTON ON THE WATER	DRAWN DJA	CHECKED DJA
DRAWING TITLE PROPOSED FLOOR PLANS AND ELEVATIONS	JOB NUMBER	DRAWING NO. REVISION
		2023-21 PL02 0

COTSWOLD
ARCHITECTURAL
COTSWOLDS | FOREST OF DEAN | CHELTENHAM

© ALL RIGHTS RESERVED. REPORT ALL DISCREPANCIES. DO NOT SCALE FROM DRAWING. CHECK DIMENSIONS ON SITE.
WWW.COTSWOLDARCHITECTURAL.CO.UK
COTSWOLD ARCHITECTURAL ENGINEERING & SURVEYING
0751795279

NOTES:
RESPONSIBILITY IS NOT ACCEPTED FOR ERRORS MADE BY OTHERS IN SCALING FROM THIS DRAWING.
ALL CONSTRUCTION INFORMATION SHOULD BE TAKEN FROM FIGURED DIMENSIONS ONLY.
NO WARRANTY AS TO THE PRECISION OF THIS DRAWING IS GIVEN NOR SHOULD BE INFERRED.
CONSTRUCTION DRAWINGS TO BE READ IN CONJUNCTION WITH SPECIFICATIONS, SCHEDULES AND DRAWINGS FROM STRUCTURAL AND MECHANICAL ENGINEERS.