



EXISTING GROUND FLOOR PLAN - 1 : 50



EXISTING SECOND FLOOR PLAN - 1 : 50

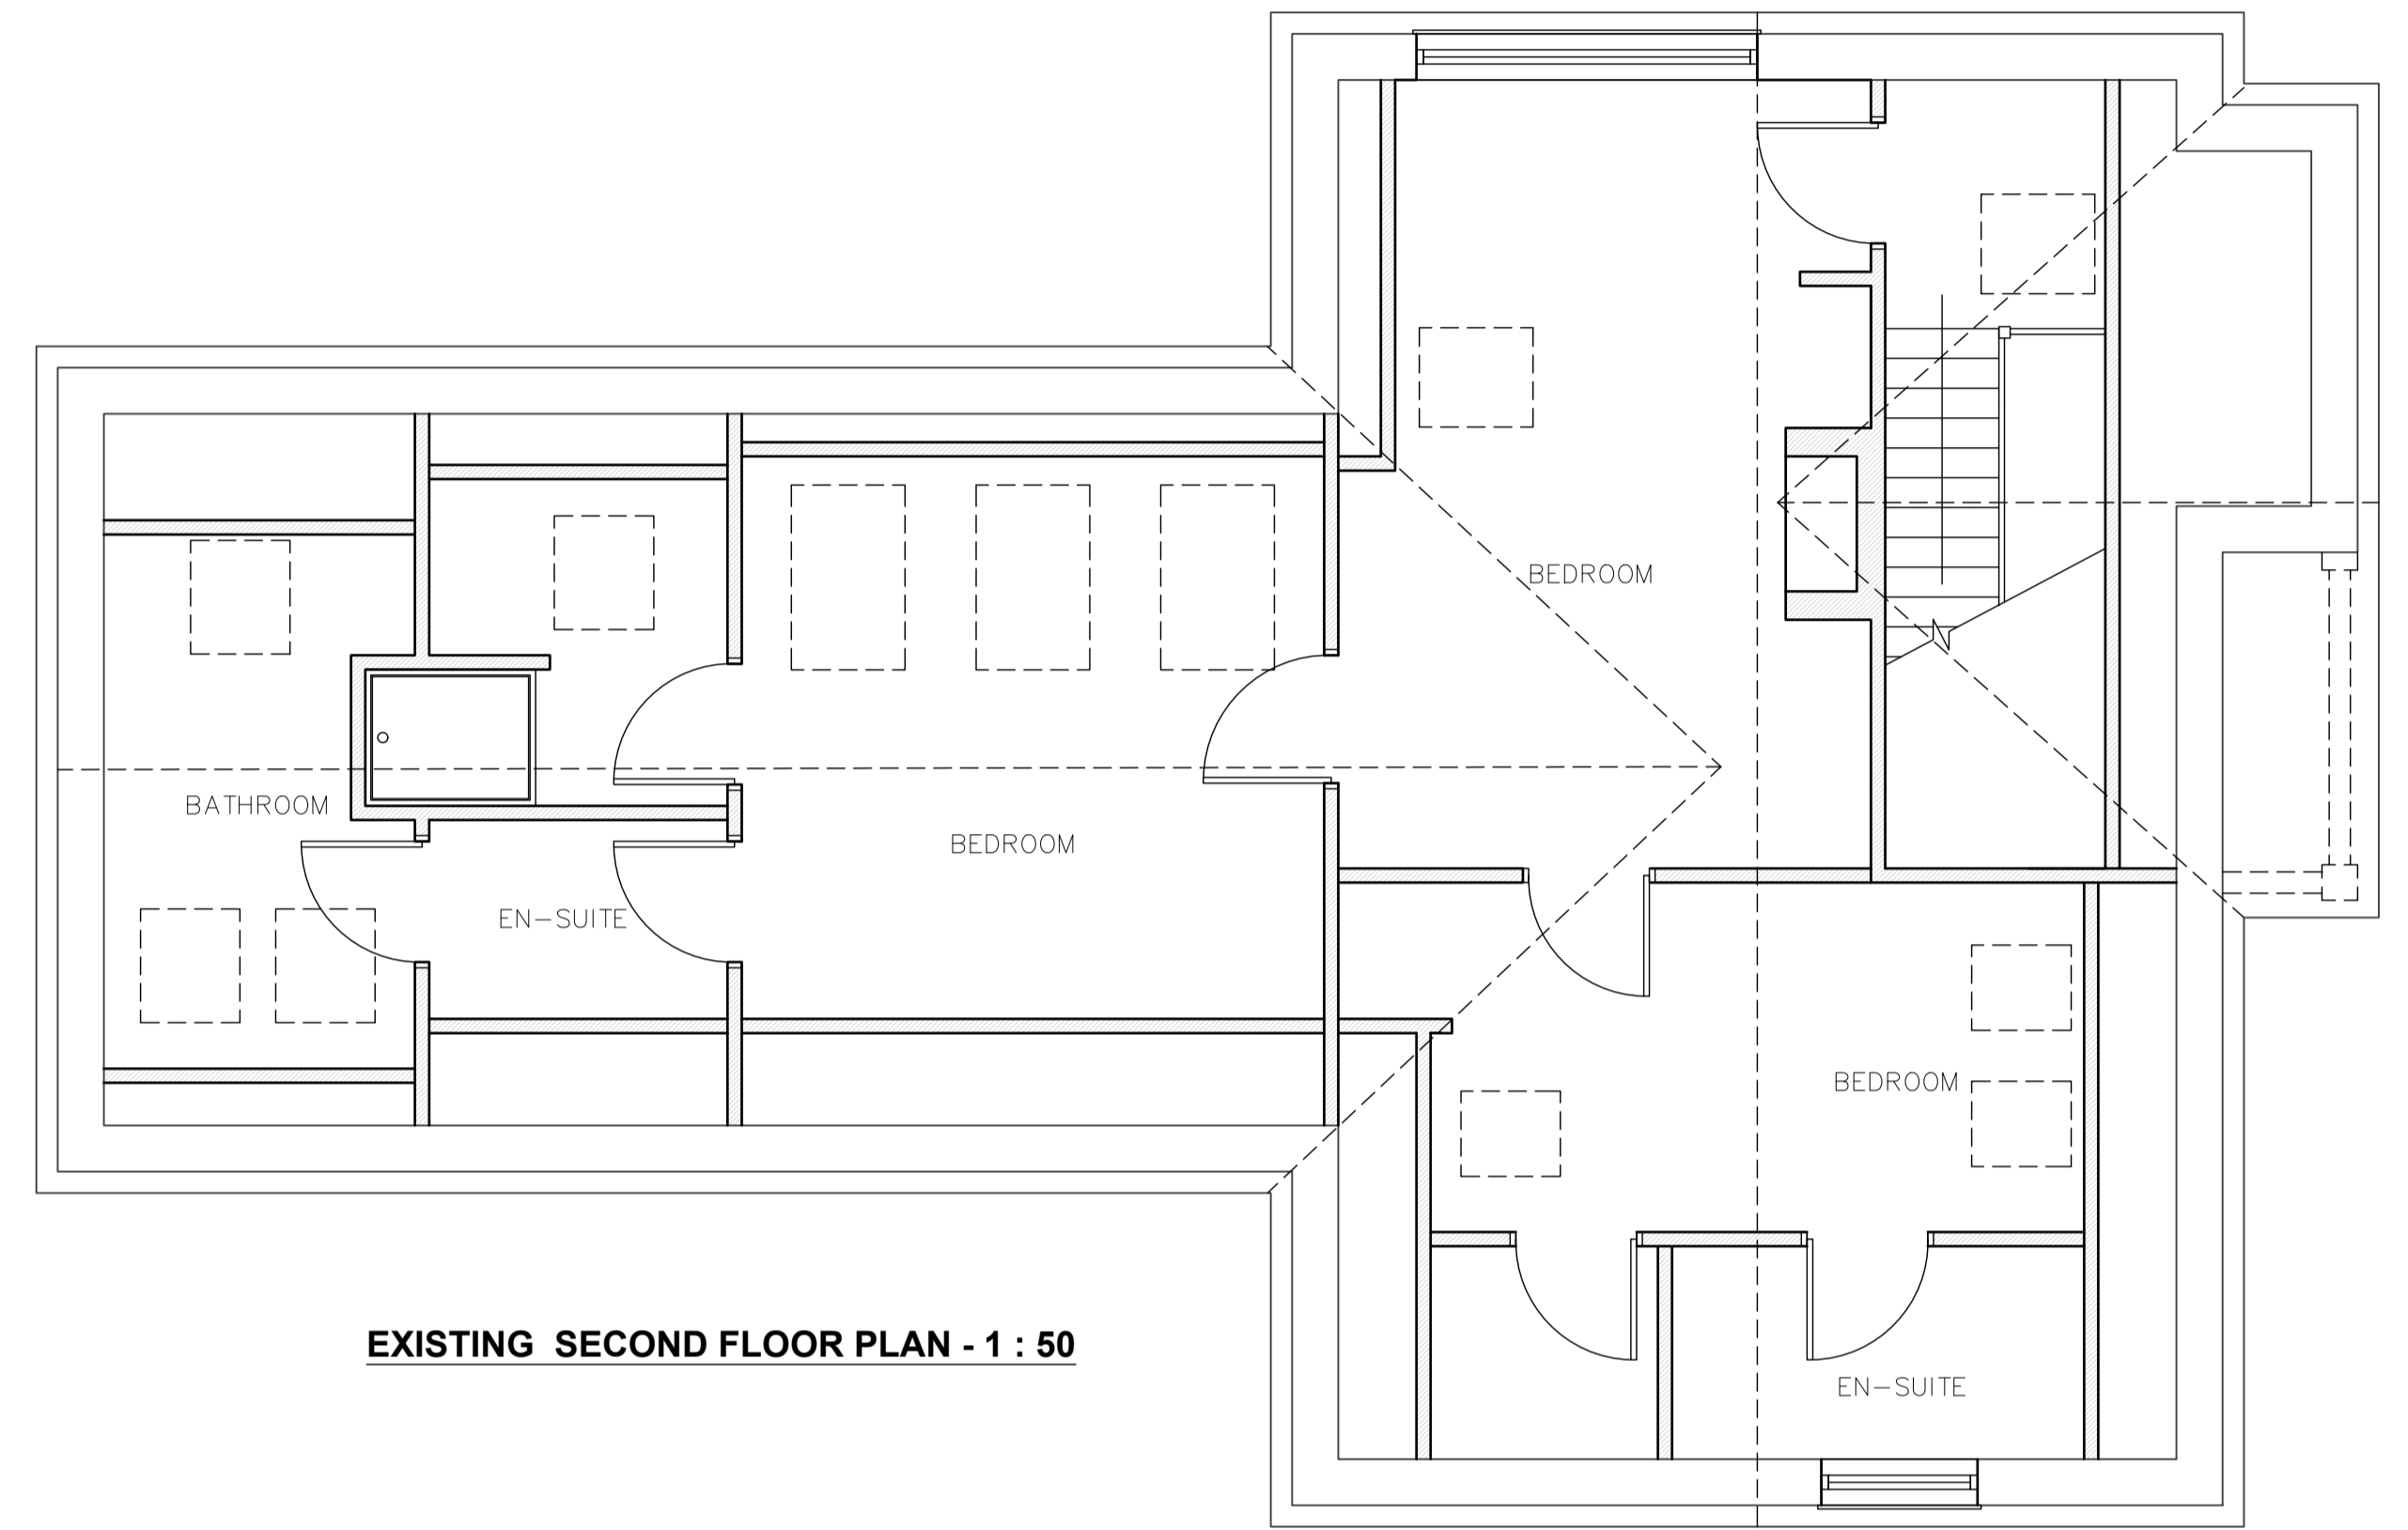

EXISTING FRONT ELEVATION - 1 : 100

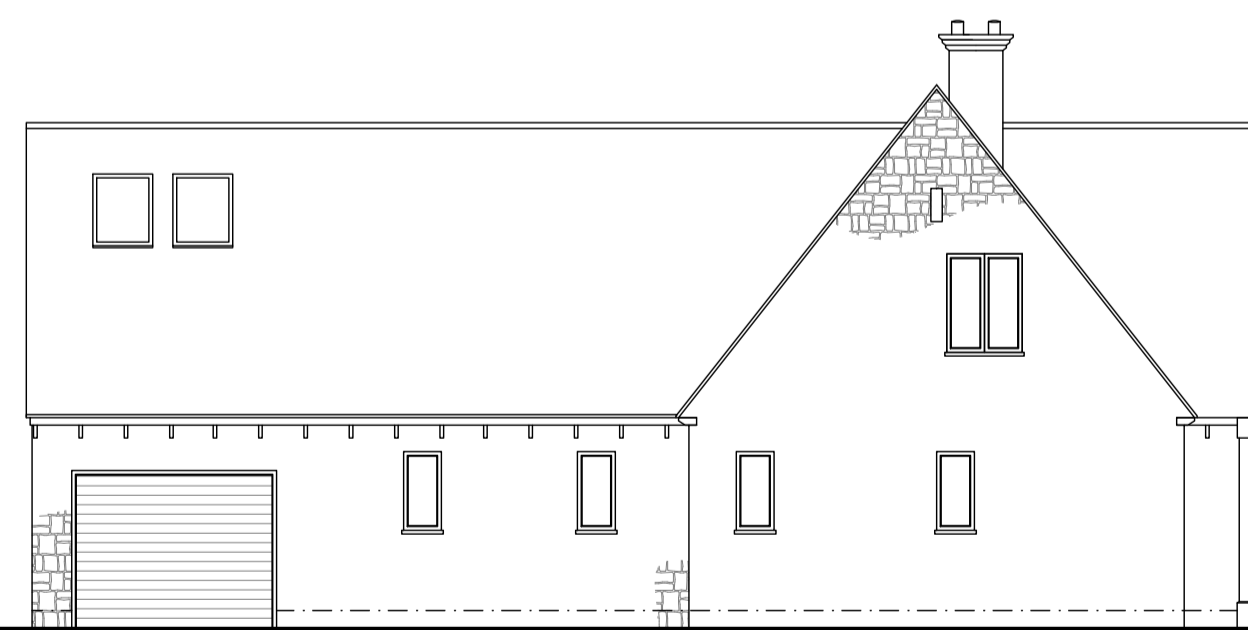

EXISTING SIDE ELEVATION - 1 : 100



EXISTING REAR ELEVATION - 1 : 100



EXISTING SIDE ELEVATION - 1 : 100

NOTES:
 RESPONSIBILITY IS NOT ACCEPTED FOR ERRORS MADE BY OTHERS IN SCALING FROM THIS DRAWING.
 ALL CONSTRUCTION INFORMATION SHOULD BE TAKEN FROM FIGURED DIMENSIONS ONLY.
 NO WARRANTY AS TO THE PRECISION OF THIS DRAWING IS GIVEN NOR SHOULD BE INFERRED.
 CONSTRUCTION DRAWINGS TO BE READ IN CONJUNCTION WITH SPECIFICATIONS, SCHEDULES AND DRAWINGS FROM STRUCTURAL AND MECHANICAL ENGINEERS.

CLIENT MR A DOUGLAS	SCALE 1:100.50 @ A2	DATE JAN '21
PROJECT BOURTON ON THE WATER	DRAWN D.J.A	CHECKED D.J.A
DRAWING TITLE EXISTING FLOOR PLANS AND ELEVATIONS	JOB NUMBER 2023-21	DRAWING NO. PL02
		REVISION 0

© ALL RIGHTS RESERVED. DO NOT SCALE FROM DRAWING.
 REPORT ALL DISCREPANCIES. CHECK DIMENSIONS ON SITE.
 WWW.COTSWOLDARCHITECTURAL.CO.UK
 COTSWOLD@LJLINCIDENCSUBGMAIL.COM
 0751755279

COTSWOLD
 ARCHITECTURAL
 COTSWOLDS | FOREST OF DEAN | CHELTENHAM