





Roof Plan

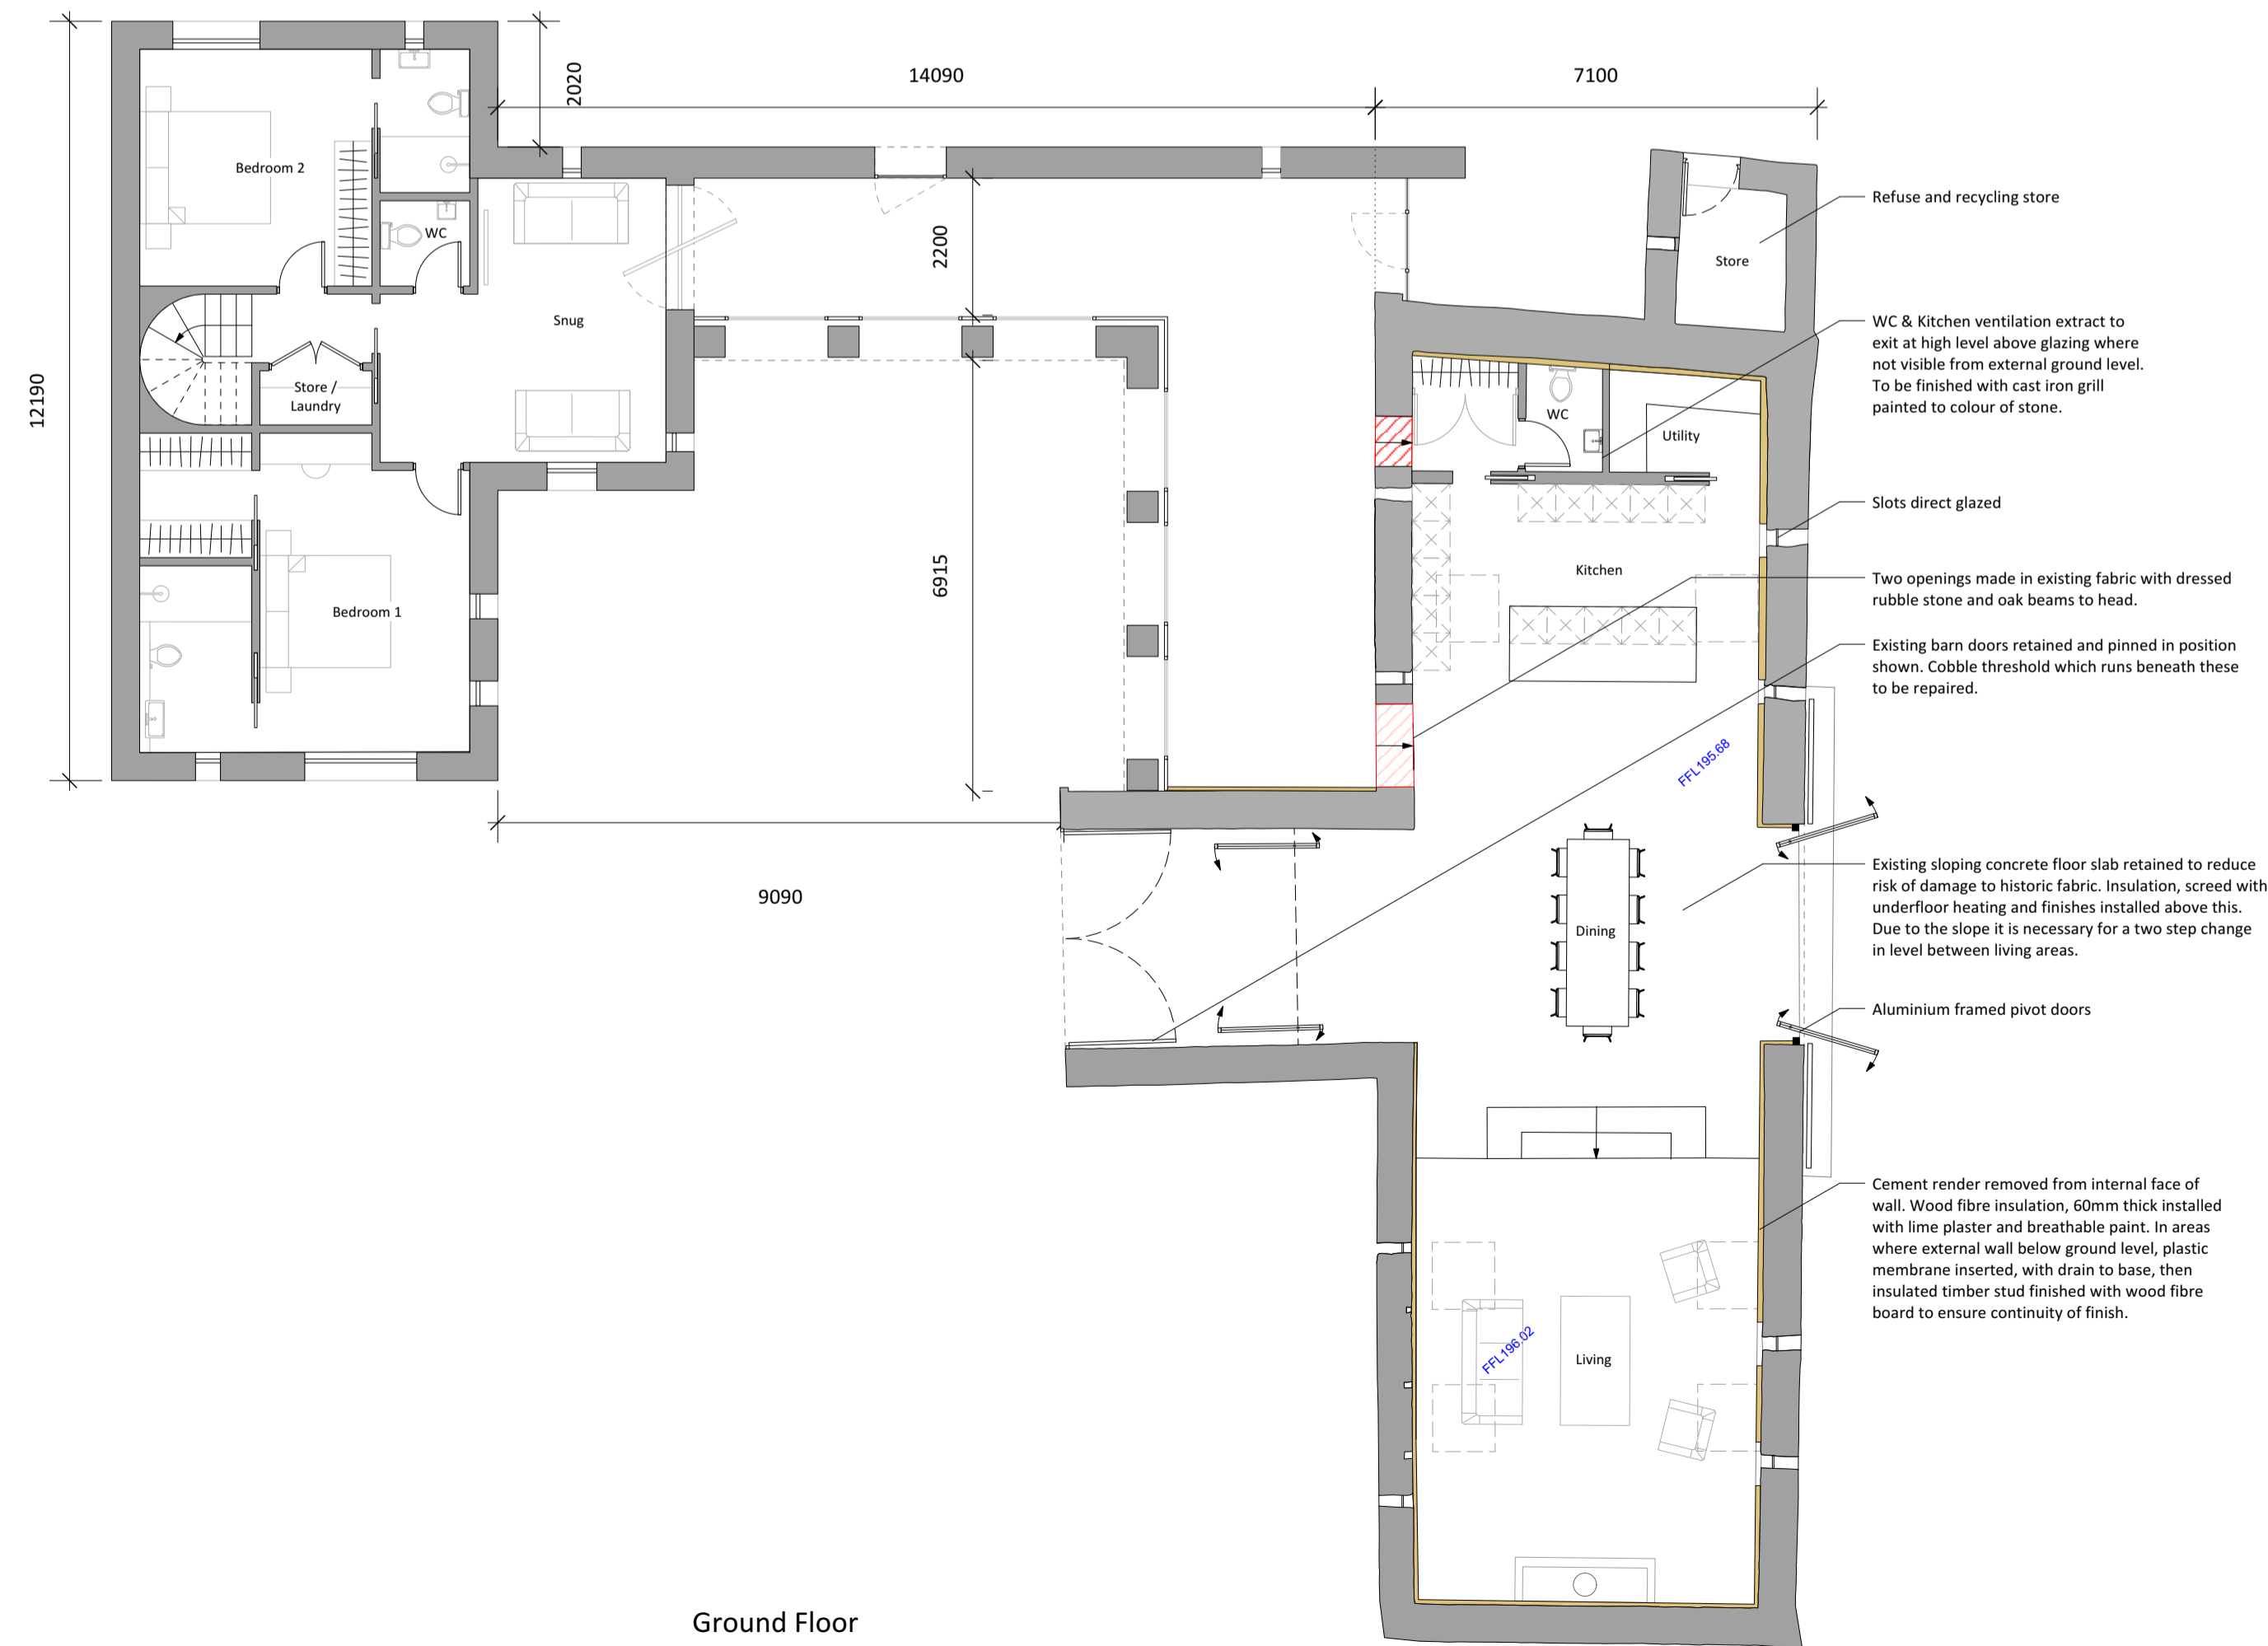

Ground Floor

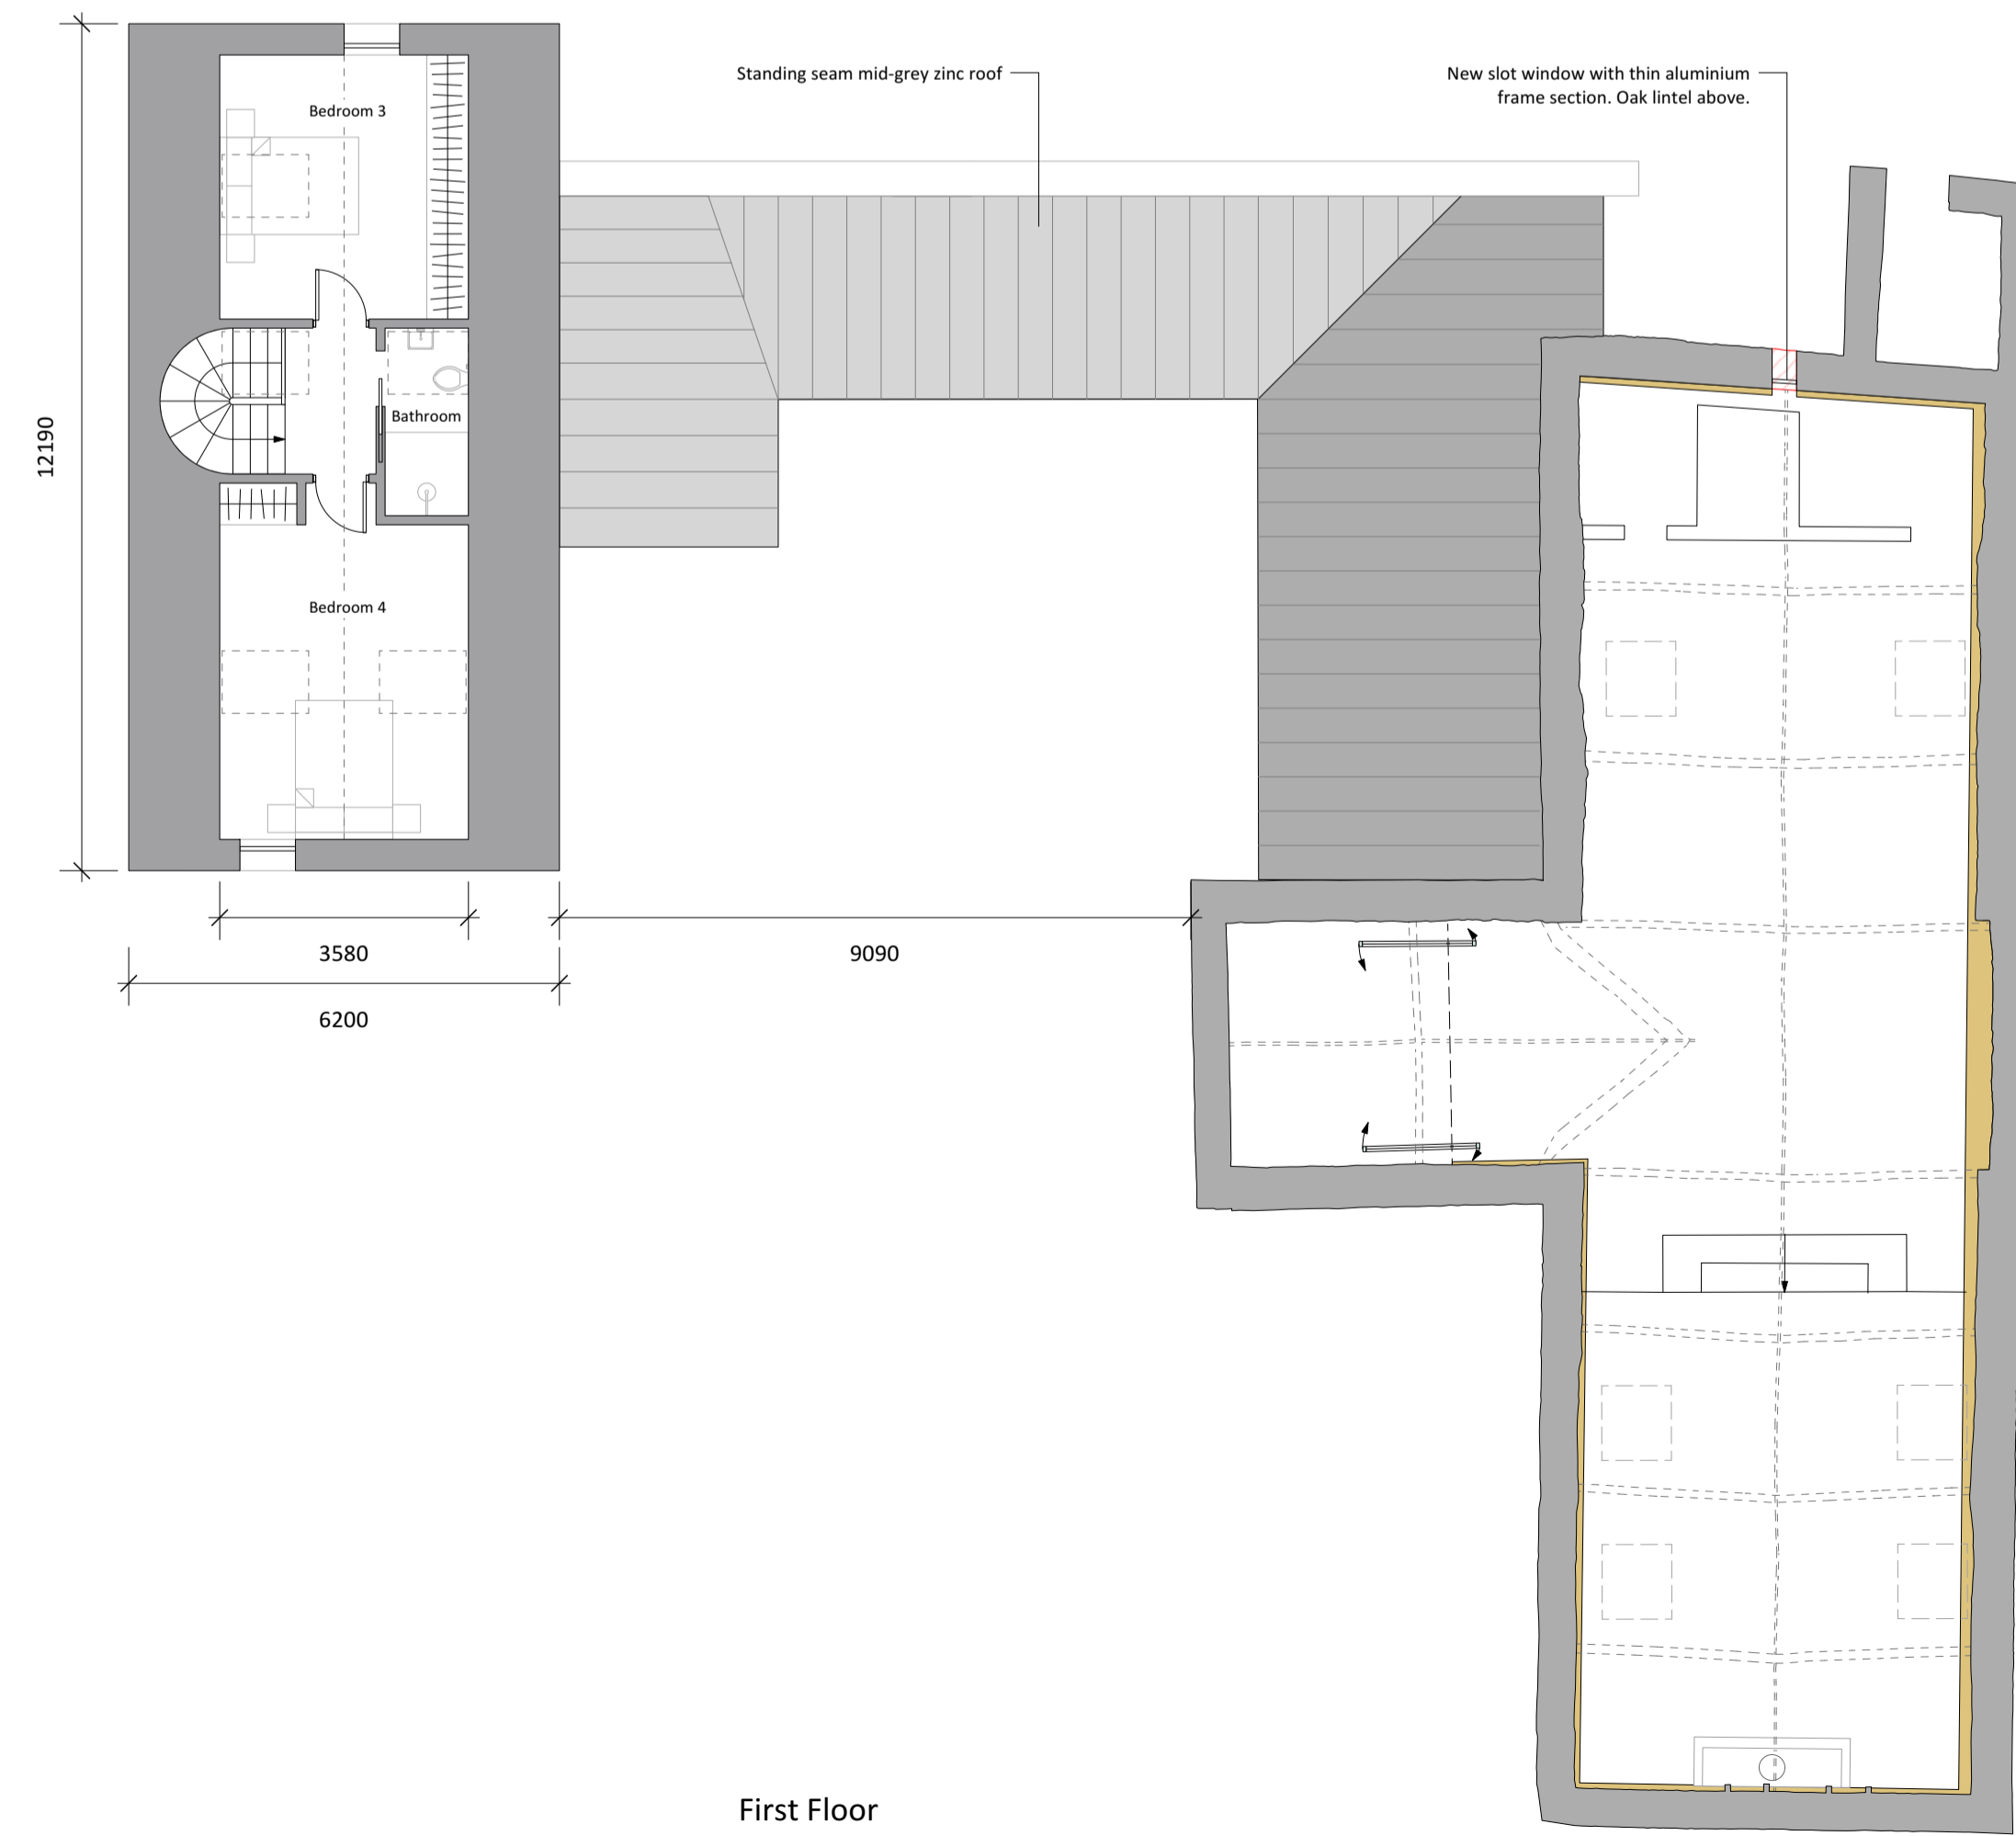

First Floor

  

- Notes**
1. This drawing remains copyright of Blake Architects Limited and may not be reproduced or copied without consent in writing.
 2. For construction use figured dimensions only.
 3. Any discrepancies between site and drawings to be reported to the architect immediately.
 4. Read in conjunction with all relevant structural and mechanical & electrical engineers drawings.
 5. Survey undertaken by:

REVISIONS				
PROJECT				
21.18 Newbold Farm Barn				
ADDRESS				
Duntisbourne Abbots, Gloucestershire, GL7 7JN				
BLAKE ARCHITECTS				
Blake Architects Limited 1 Covey Barn, Winstone Gloucestershire, GL7 7JZ [01295 841407] [e] mail@blakearchitects.co.uk www.blakearchitects.co.uk				
TITLE				
Proposed Floor Plans & Roof Plan				
DRAWING NUMBER				
21.18.03.12				
STATUS				
PLANNING				
DRAWN	CHECKED	DATE	SCALE	REVISION
ET	JN	30.01.24	1:100 @ A1	-