





Existing Principal Elevation
1:100

Existing Side Elevation
1:100

Existing Rear Elevation
1:100


Existing Side Elevation
1:100

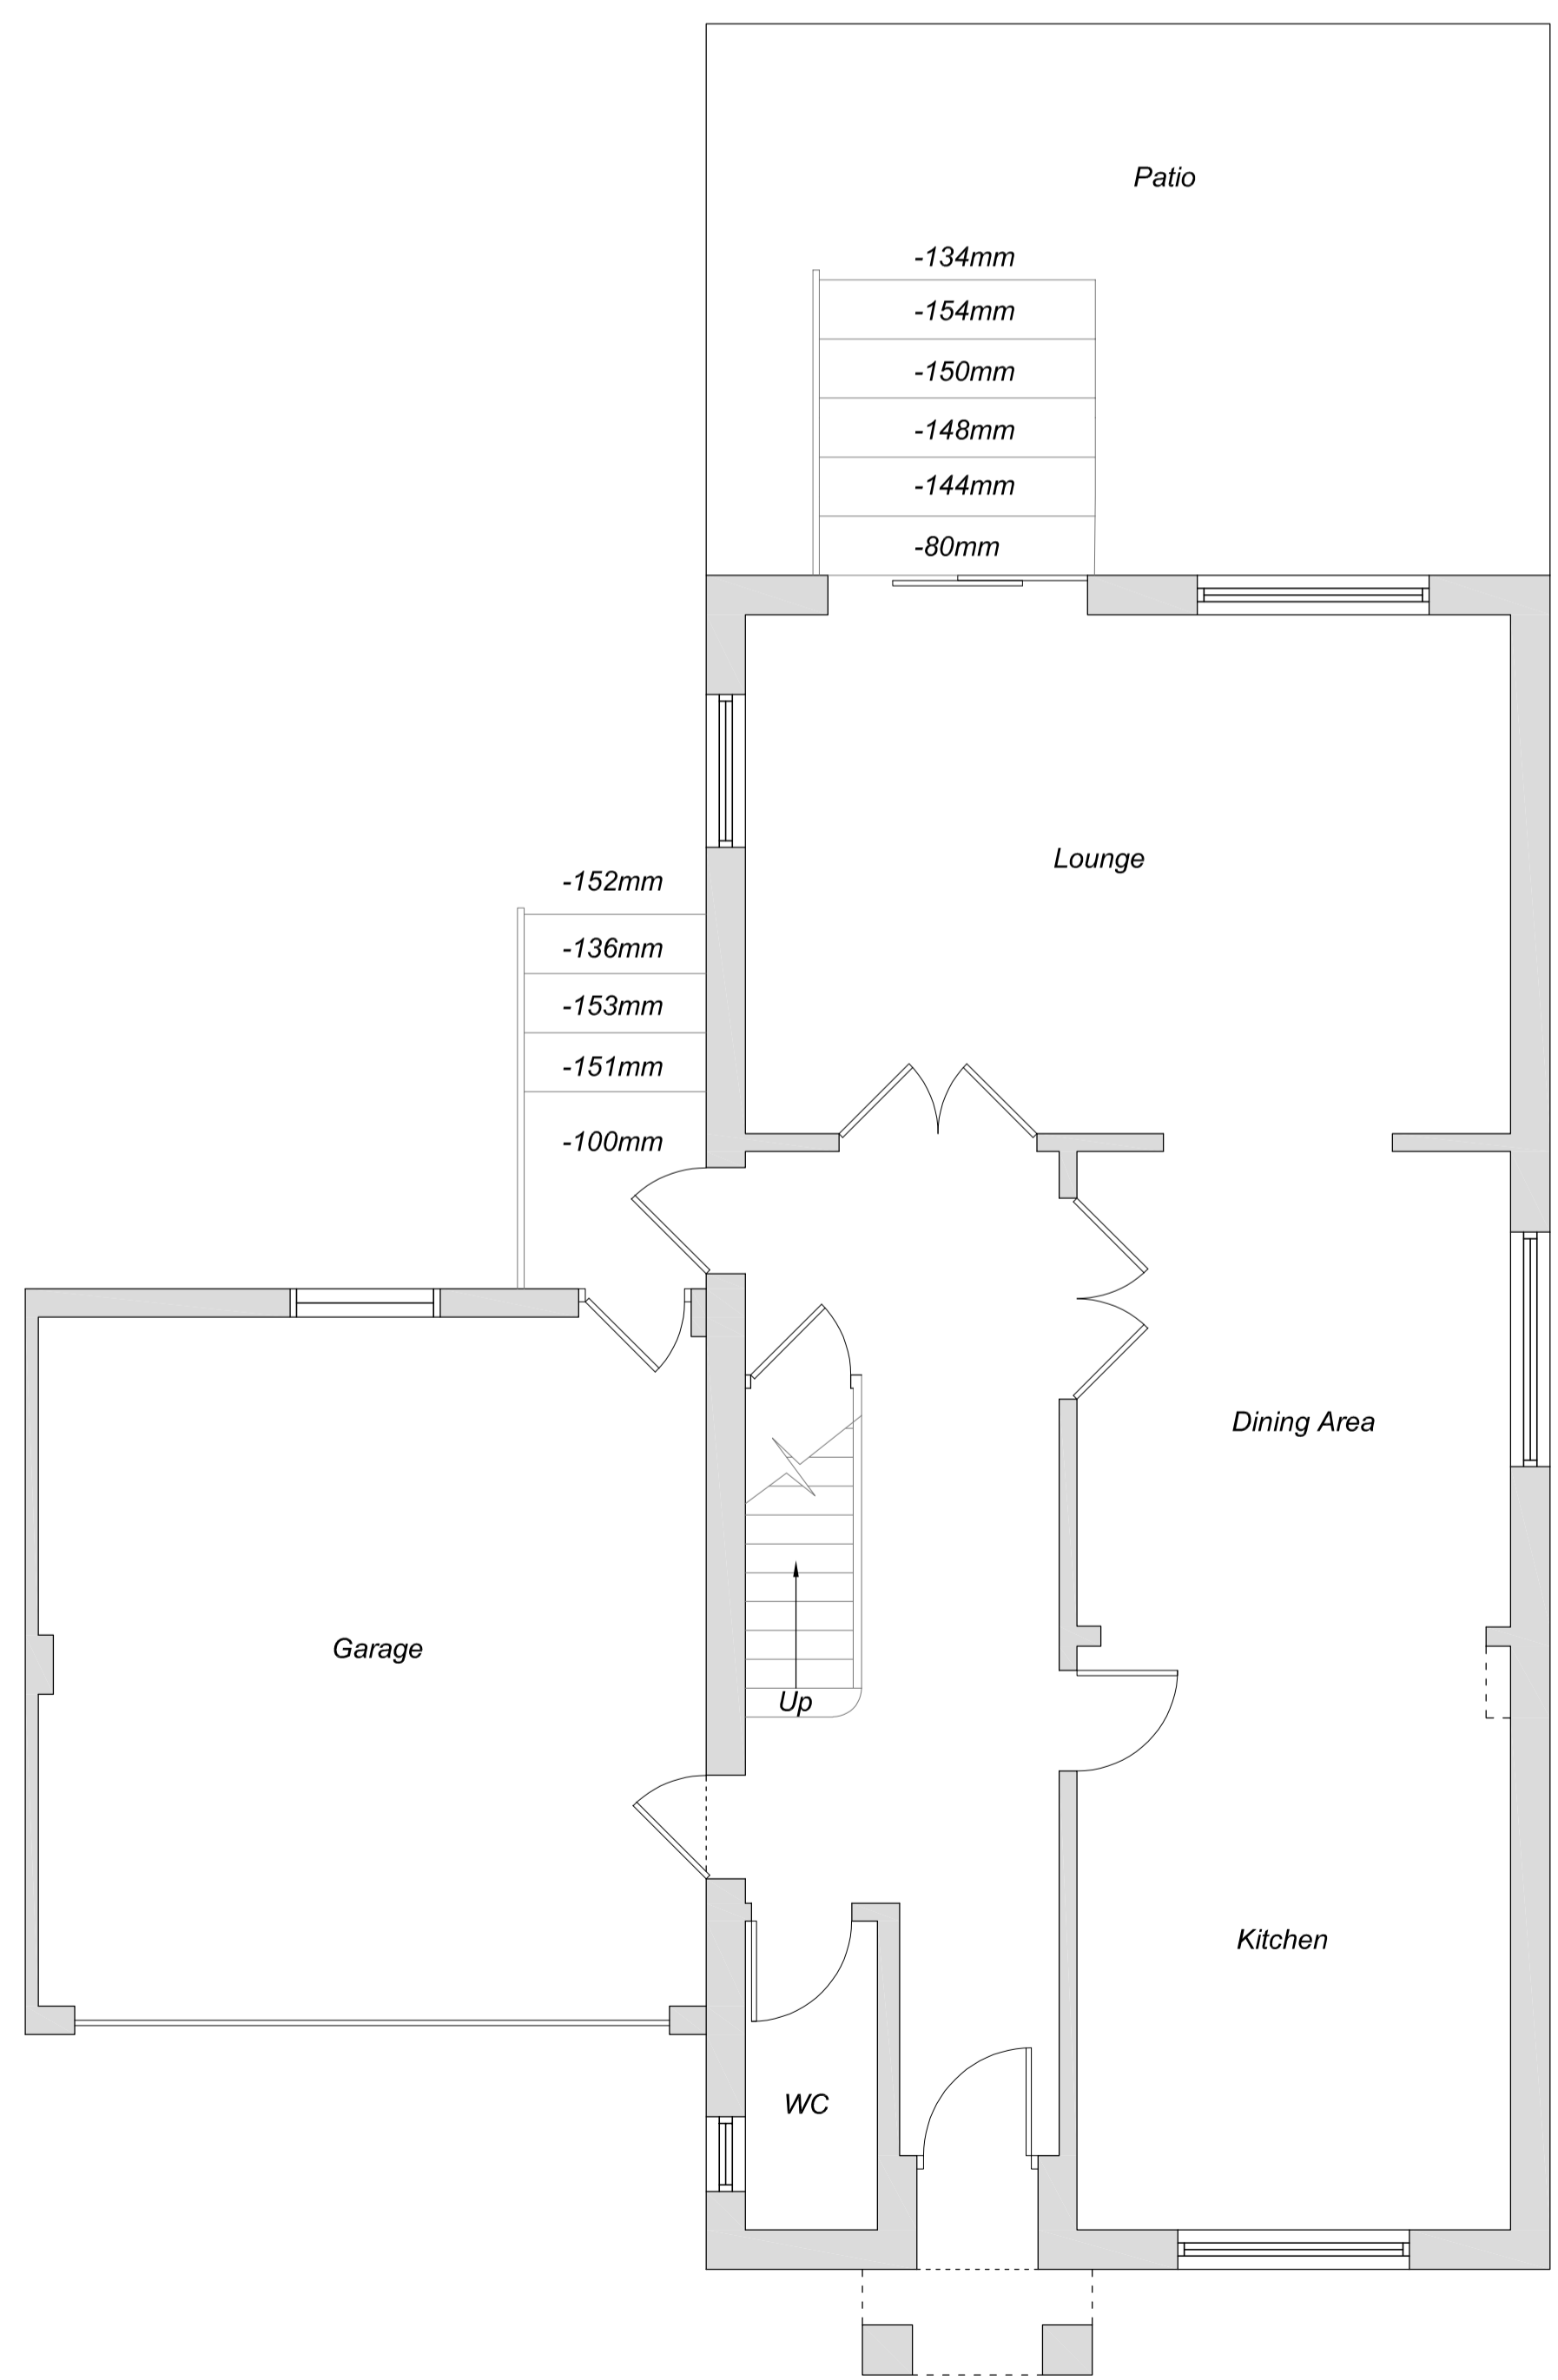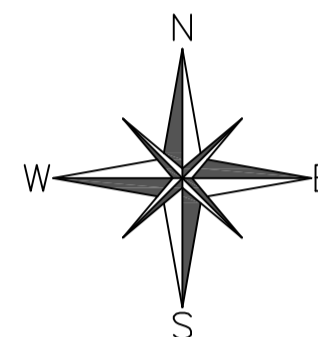


Existing Ground Floor Plan
1:50



Existing First Floor Plan
1:50

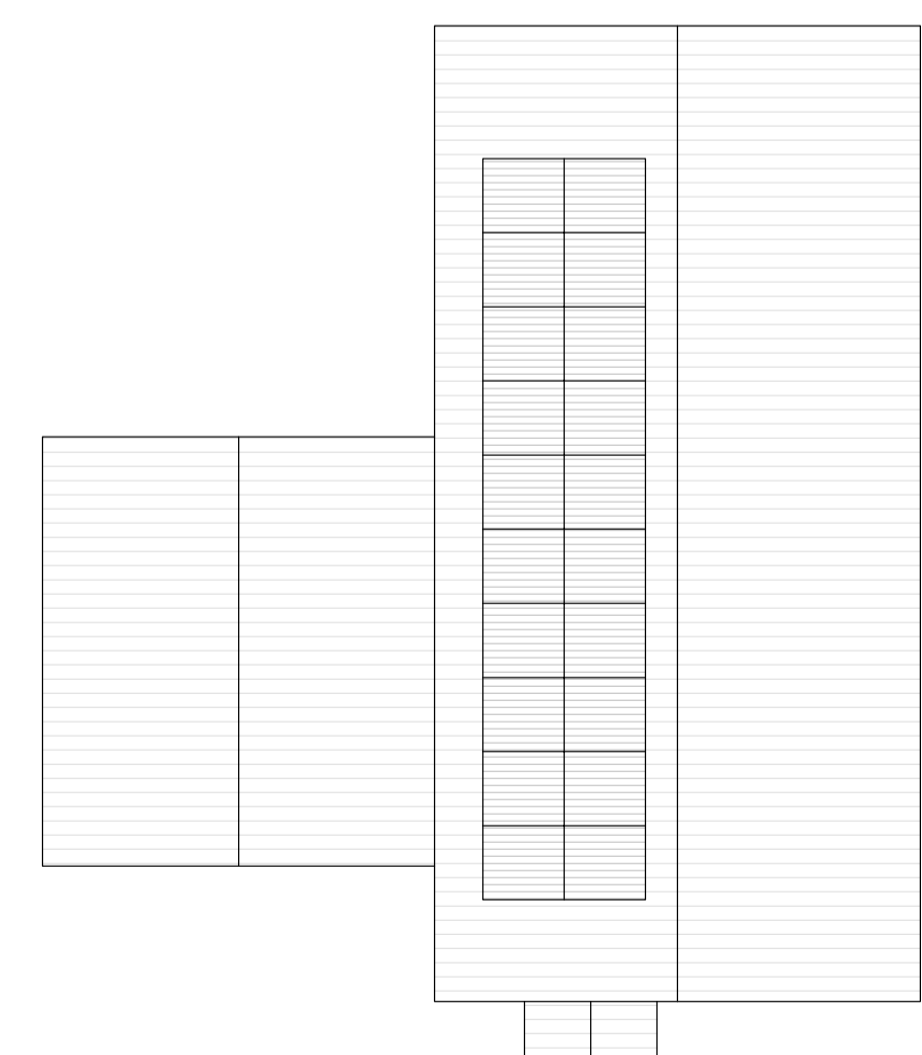

Existing Roof Plan
1:100

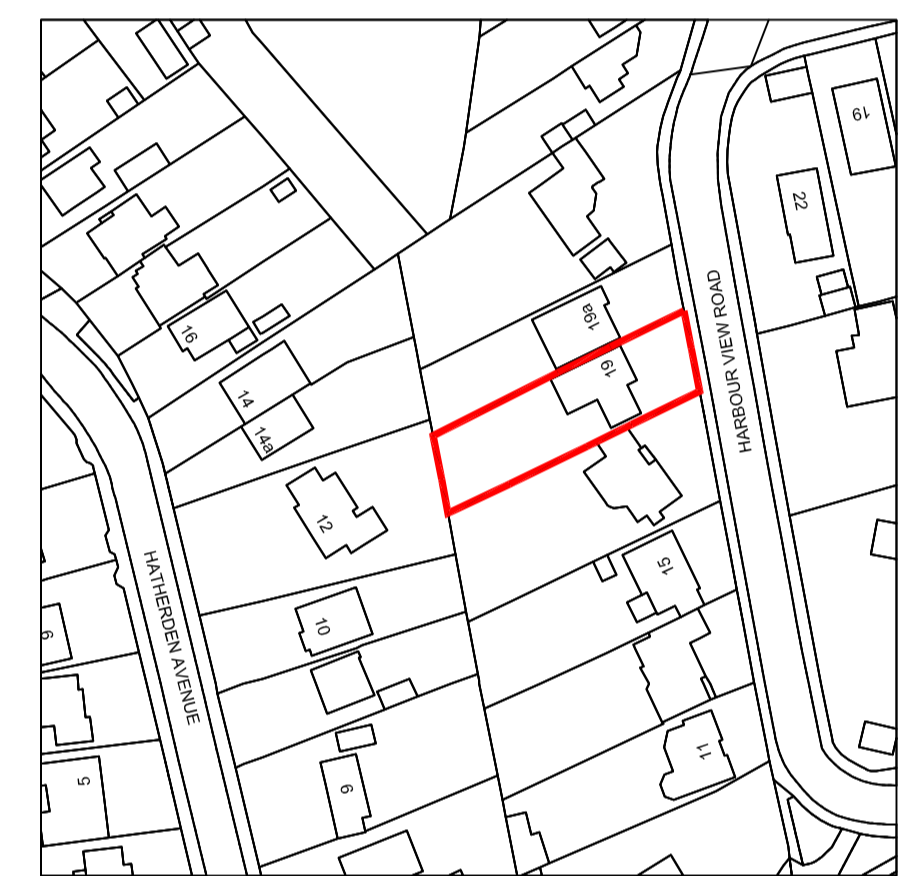

Location Plan
1:1250

Rev	Description	Date



info@design-develop.co.uk
www.design-develop.co.uk
01202 233435

Site Address: 19 Harbour View Road
Poole
BH14 0PD

Drawing Title: Existing Floor Plans & Elevations

Client Name: Mr Shute & Miss Leon

Job No.	Size	Date
894	A1	Sept-23

Revision	Drawing No.	Drawn By
A	001	DPR

General Notes
The contents of this drawing are copyright to Design & Development Associates and may not be altered, copied or reproduced without written consent.
Contractor must verify all dimensions and report any discrepancies before putting work in hand.
Drawings for PLANNING purpose only and hence do not scale, construct or fabricate from this drawing.