




Proposed Principal Elevation
1:100


Proposed Side Elevation
1:100

Proposed Rear Elevation
1:100


Proposed Side Elevation
1:100

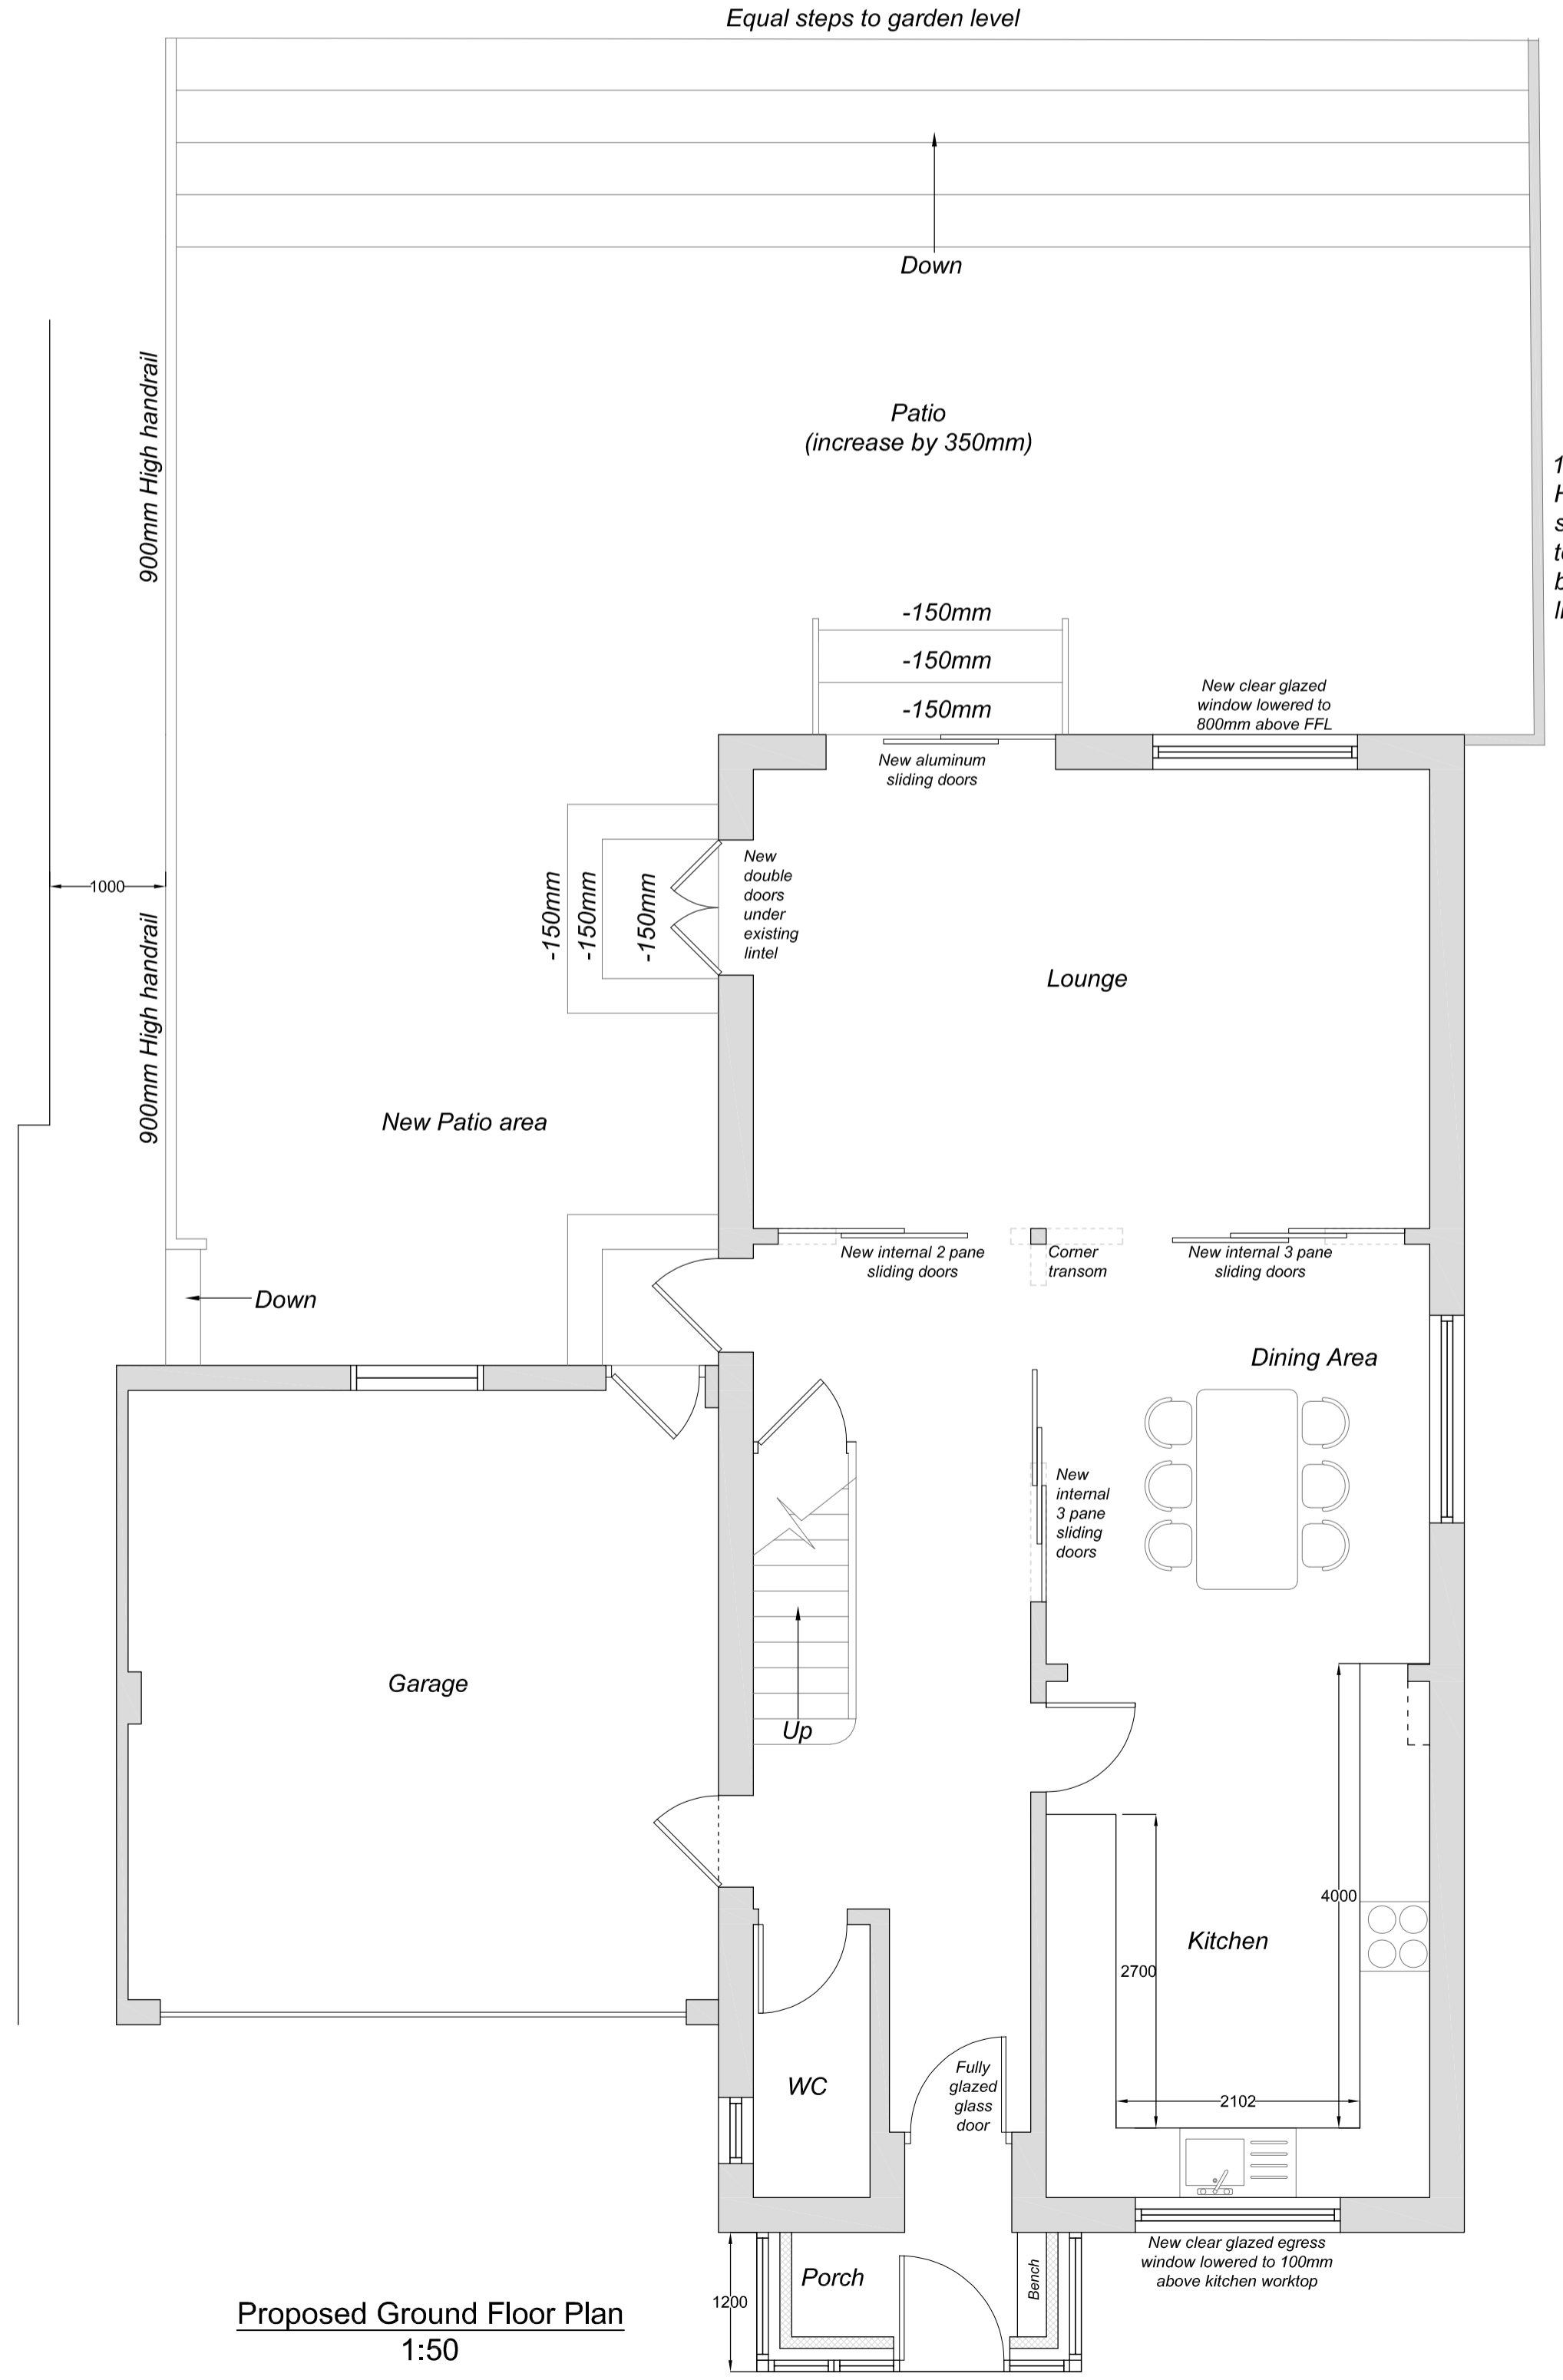

Proposed Ground Floor Plan
1:50

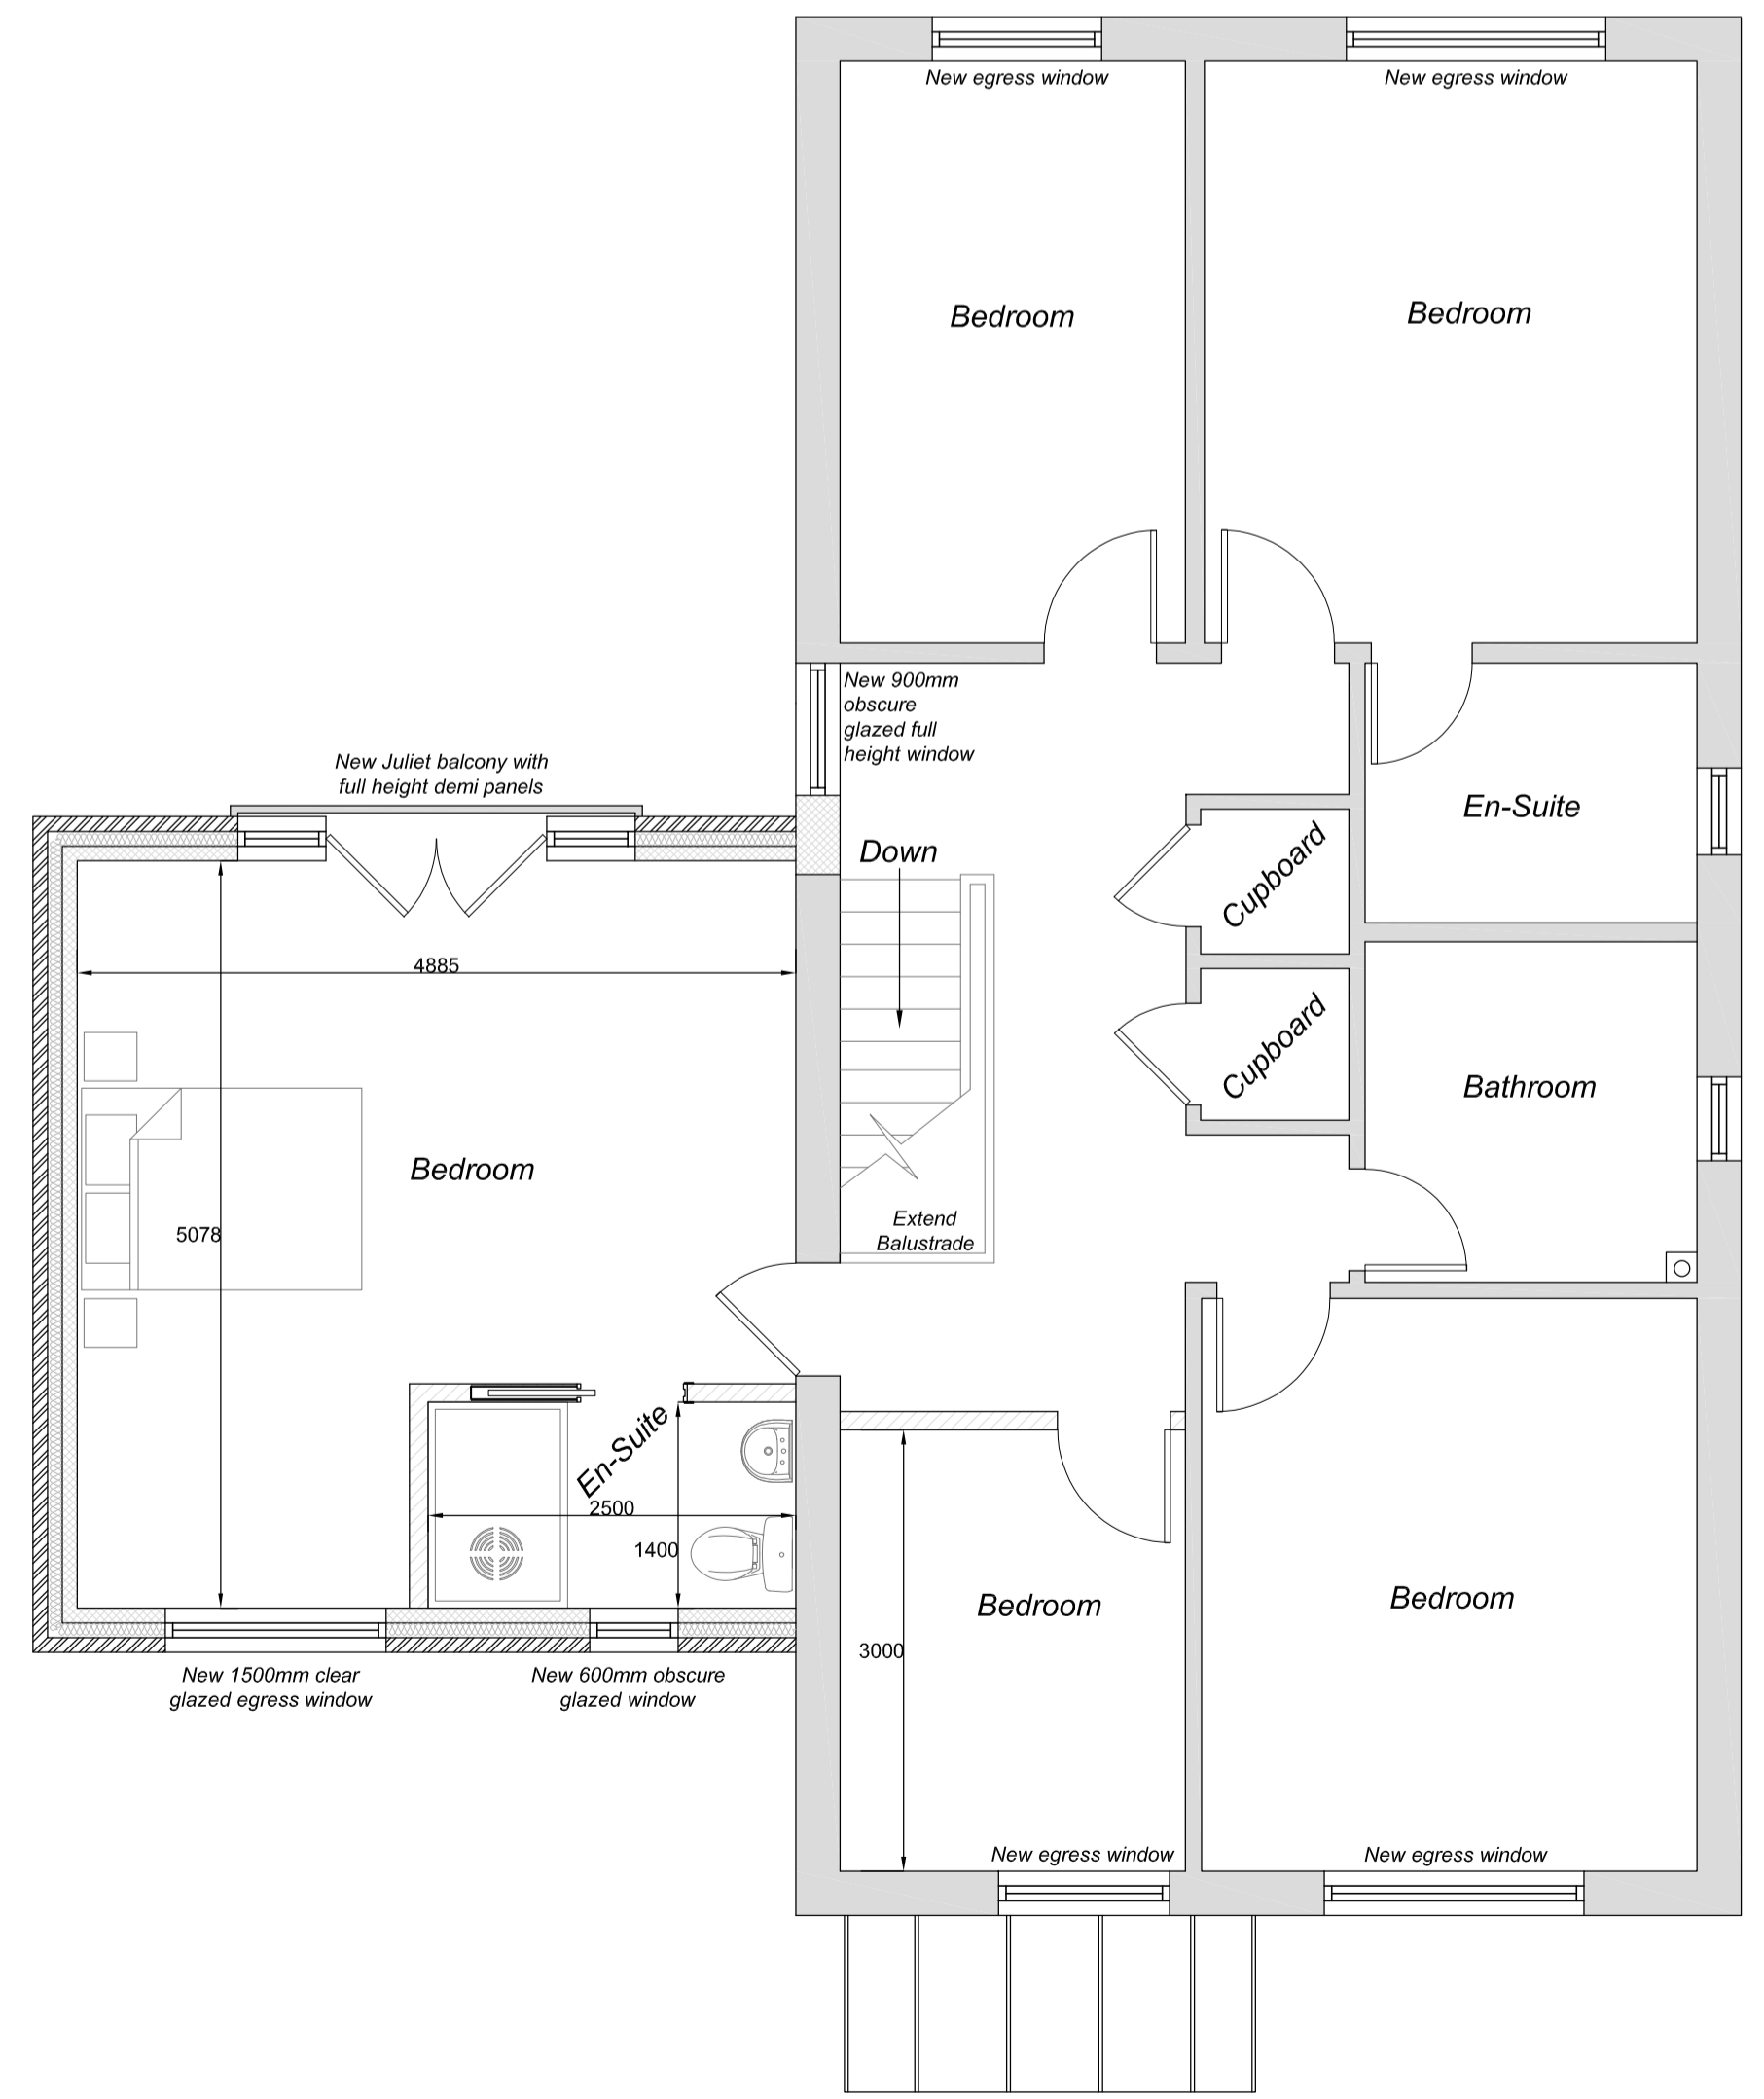

Proposed First Floor Plan
1:50

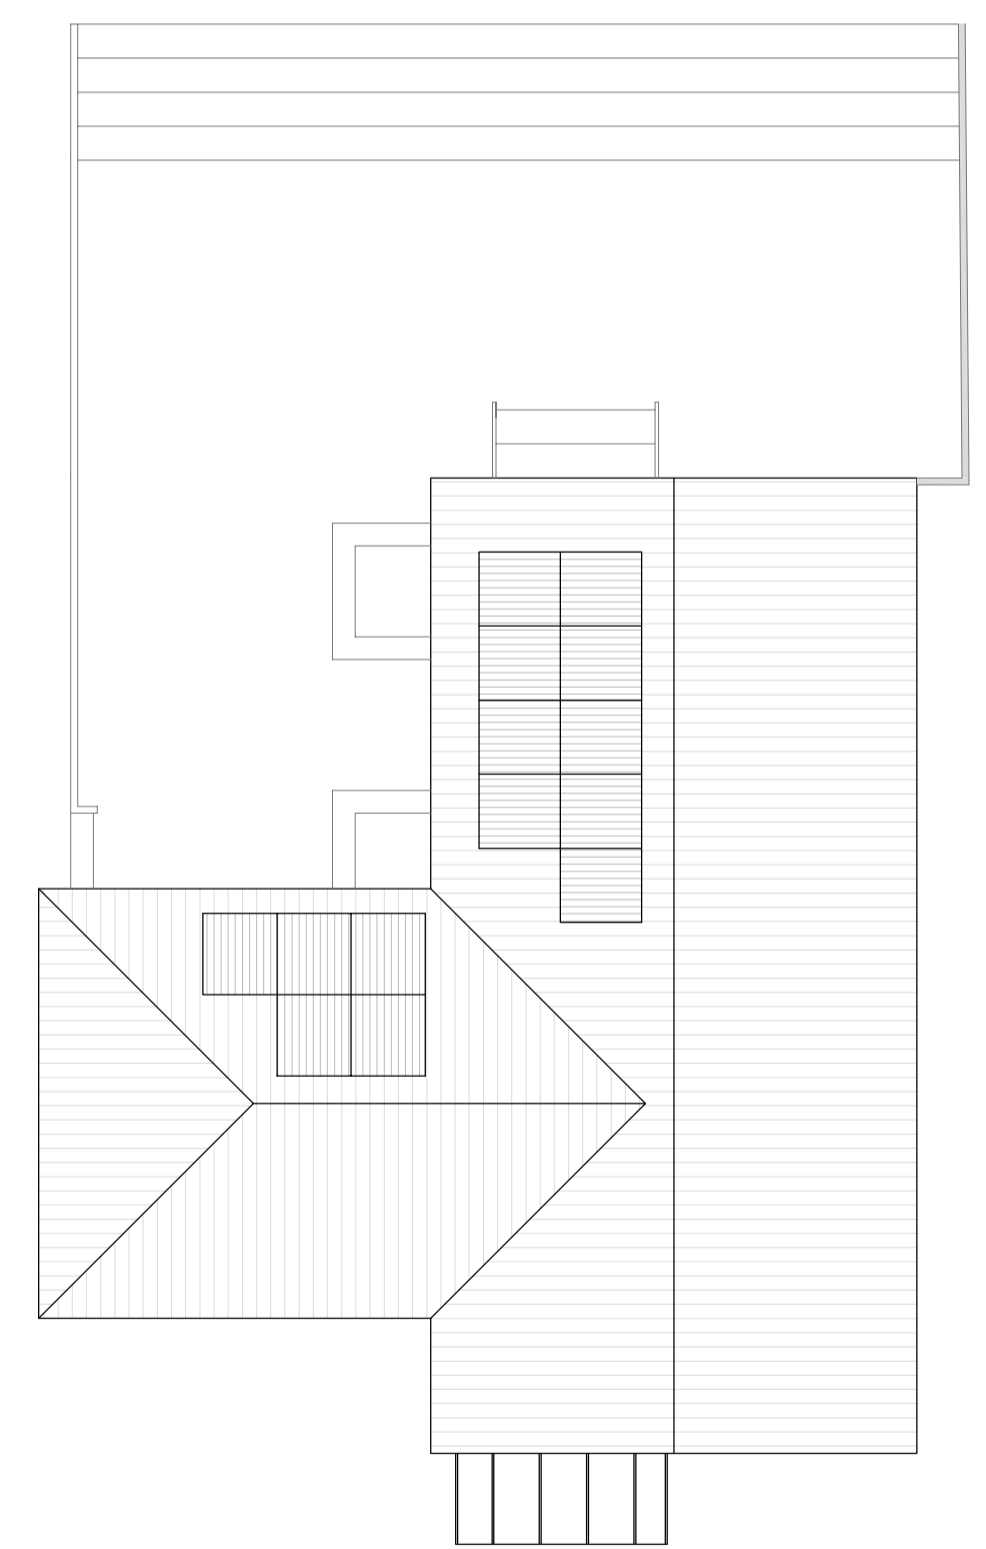

Proposed Roof Plan
1:100



Proposed Site Plan
1:500

General Notes
The contents of this drawing are copyright to Design & Development Associates and may not be altered, copied or reproduced without written consent.
Contractor must verify all dimensions and report any discrepancies before putting work in hand.
Drawings for PLANNING purpose only and hence do not scale, construct or fabricate from this drawing.

OPTION A		
Rev	Description	Date



info@design-develop.co.uk
www.design-develop.co.uk
01202 233435

Site Address: 19 Harbour View Road
Poole
BH14 0PD

Drawing Title: Proposed Floor Plans & Elevations

Client Name: Mr Shute & Miss Leon

Job No.	Size	Date
894	A1	Sept-23

Revision	Drawing No.	Drawn By
D	002	DPR