
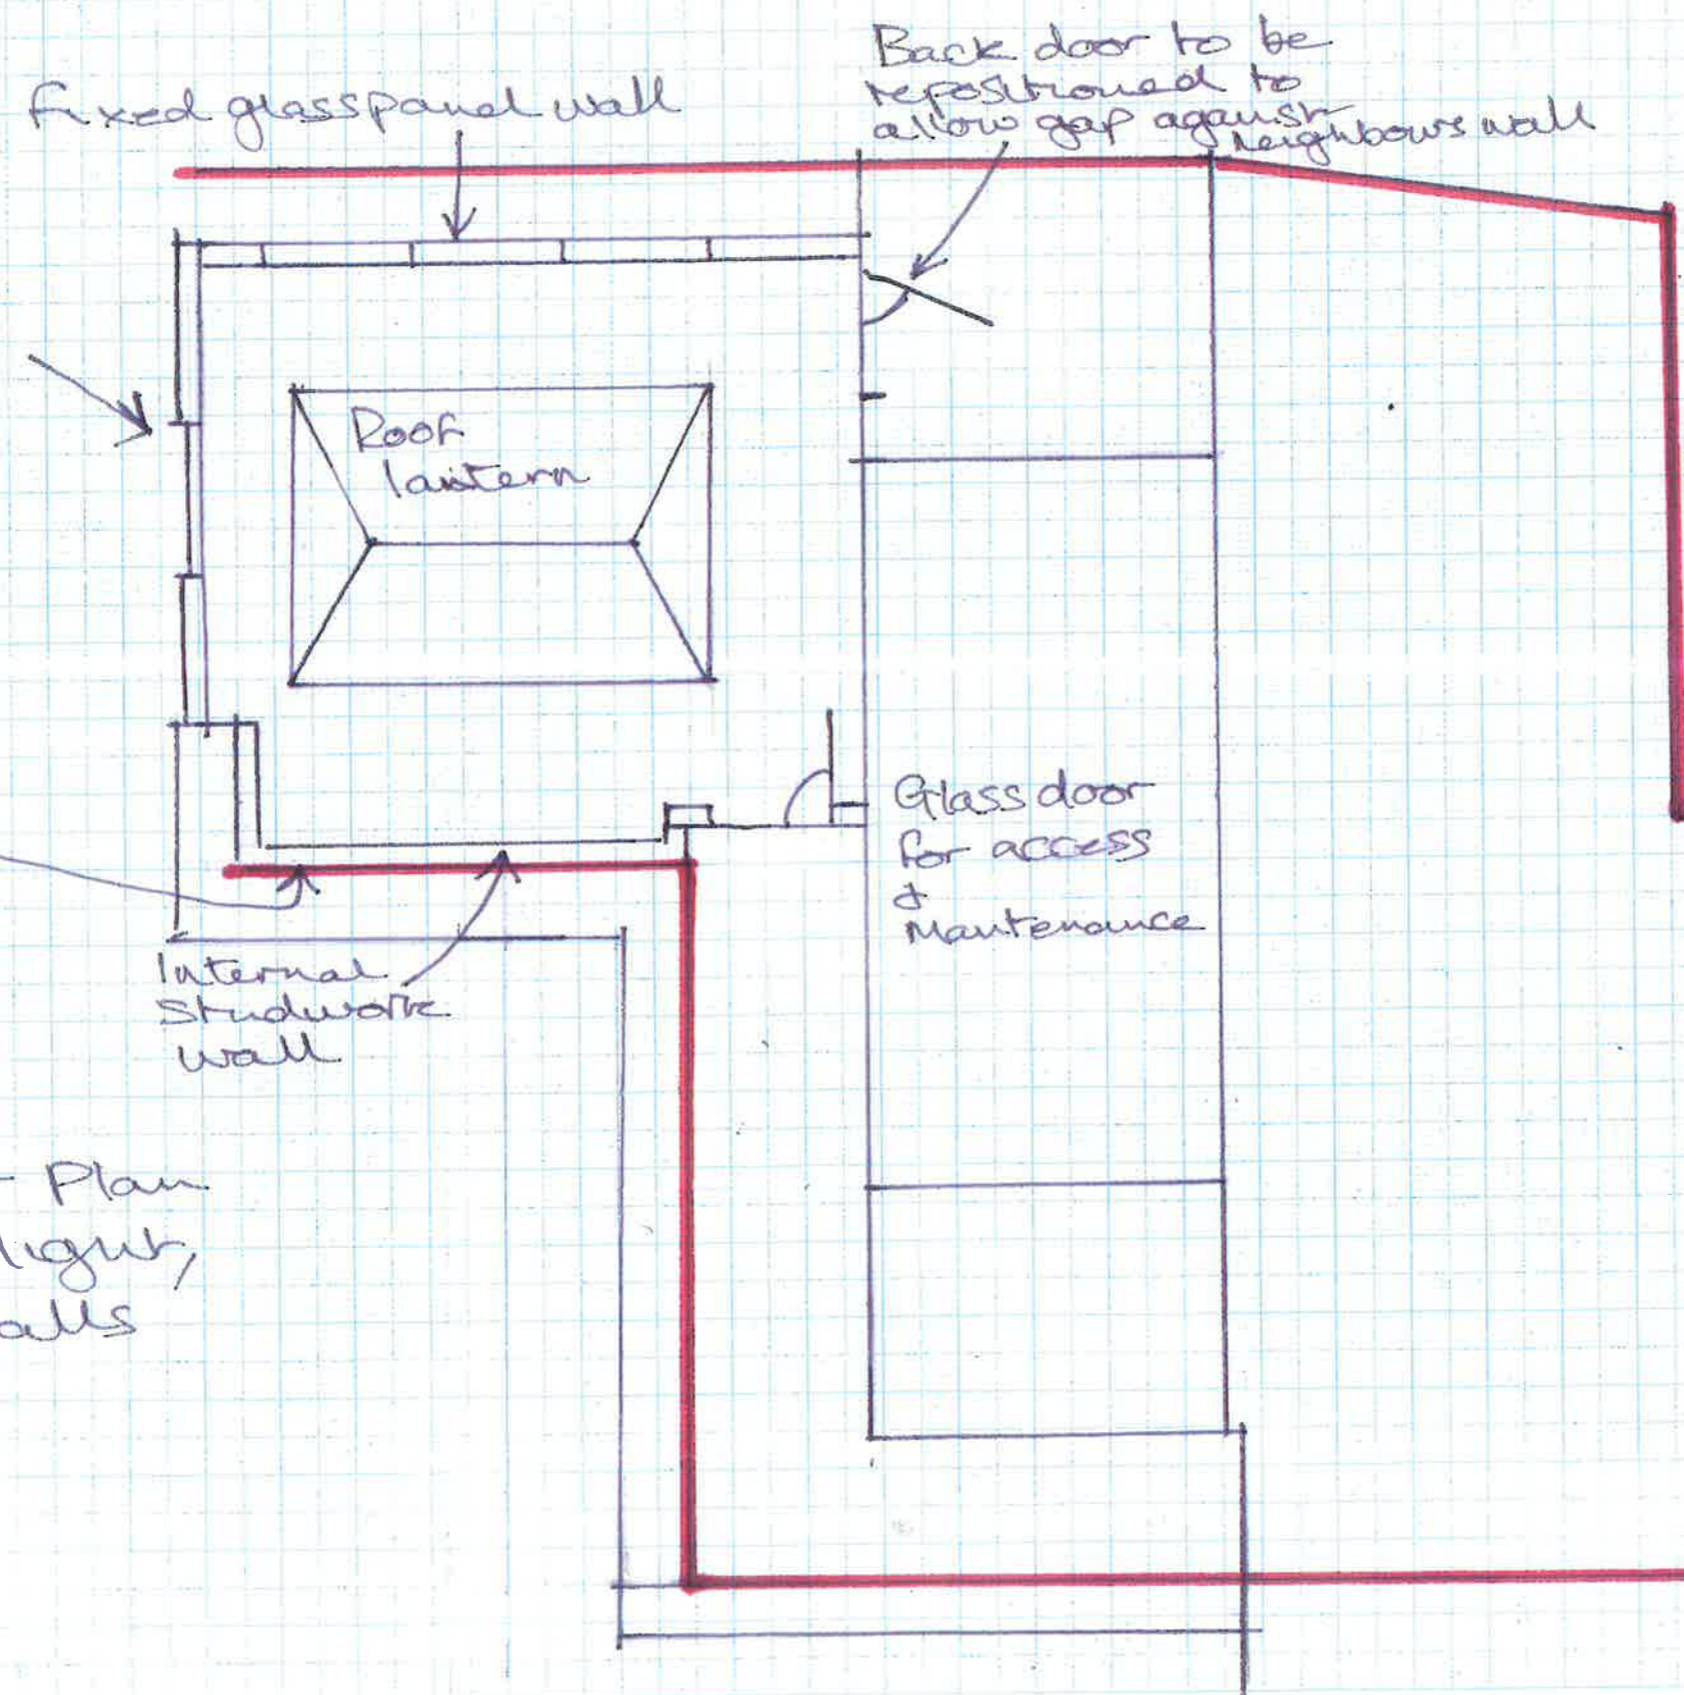


Scale 1:50

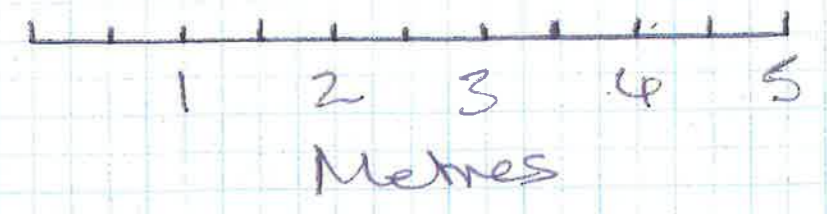

Notes  
Flat roof to be mineral felt or similar  
All doors to be UPVC to match existing

Flat roof to abut boundary wall

Proposed floor Plan to show skylight, doors, and walls

Original paper size A3