




South Elevation

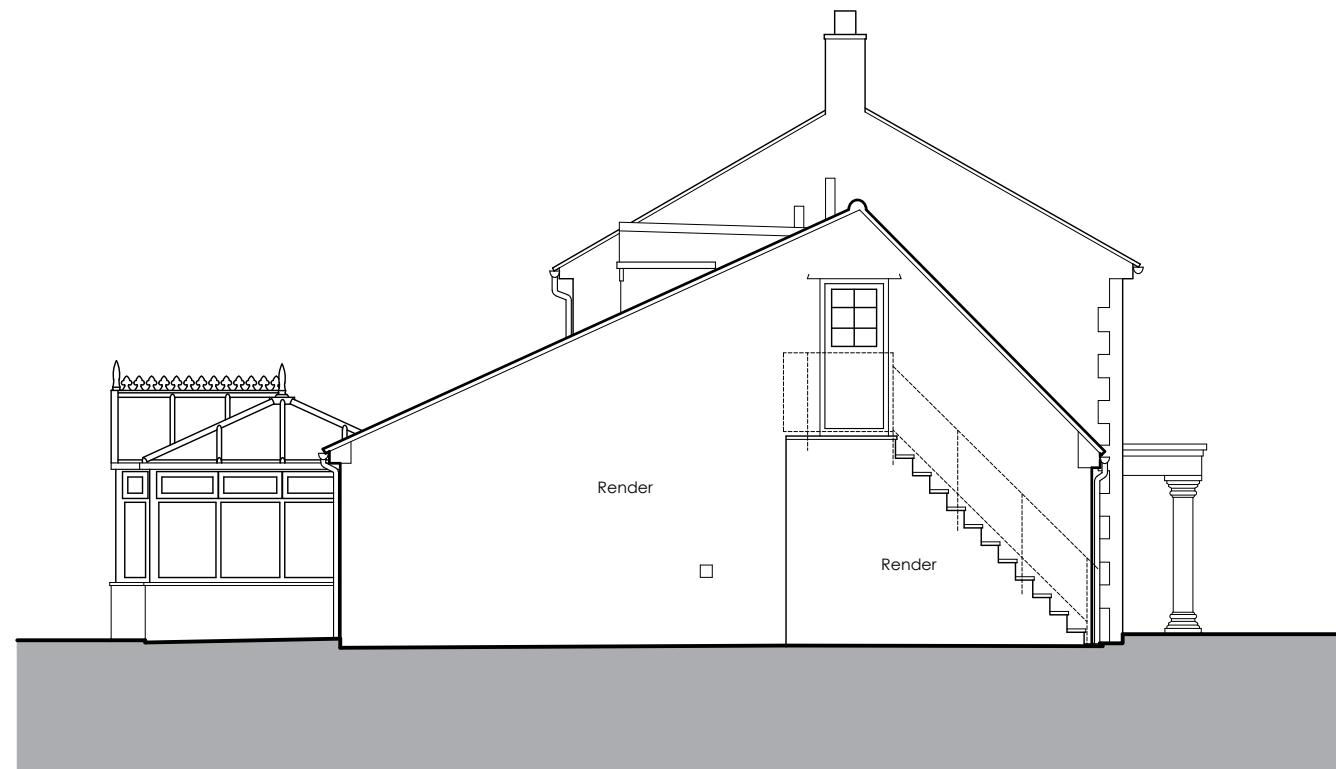

West Elevation



Revision	Date	Initials	Notes
Project			

HENTON
Furlong House

South and West Elevations
As Existing

Stage
SURVEY

benjamin + beauchamp
architecture design conservation
 the borough studios, the borough,
 wedmore, somerset BS28 4EB
 T 01934 713313 F 01934 713314

Drawn By: EH Date: 17/11/2023 Scale: 1:100@A3

Drawing No. 1010.S.005 -

www.benjamin-beauchamp.com