
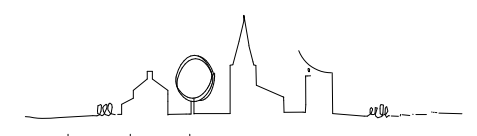


© This Drawing is the copyright of benjamin + beauchamp architects ltd.
 All dimensions to be checked on site by contractor and not scaled from this drawing.
 benjamin + beauchamp architects ltd accept no liability for any expense, loss or damage of whatsoever nature and however arising from any variation made to this drawing; or in the execution of the work to which it relates, which has not been referred to them and their approval obtained.

F:\HENTON - Willow House - 1010\Drawings, Photos & Graphics\B2 Drawings\Drawing board\1010.S.002 Existing Ground Floor Plan.dwg

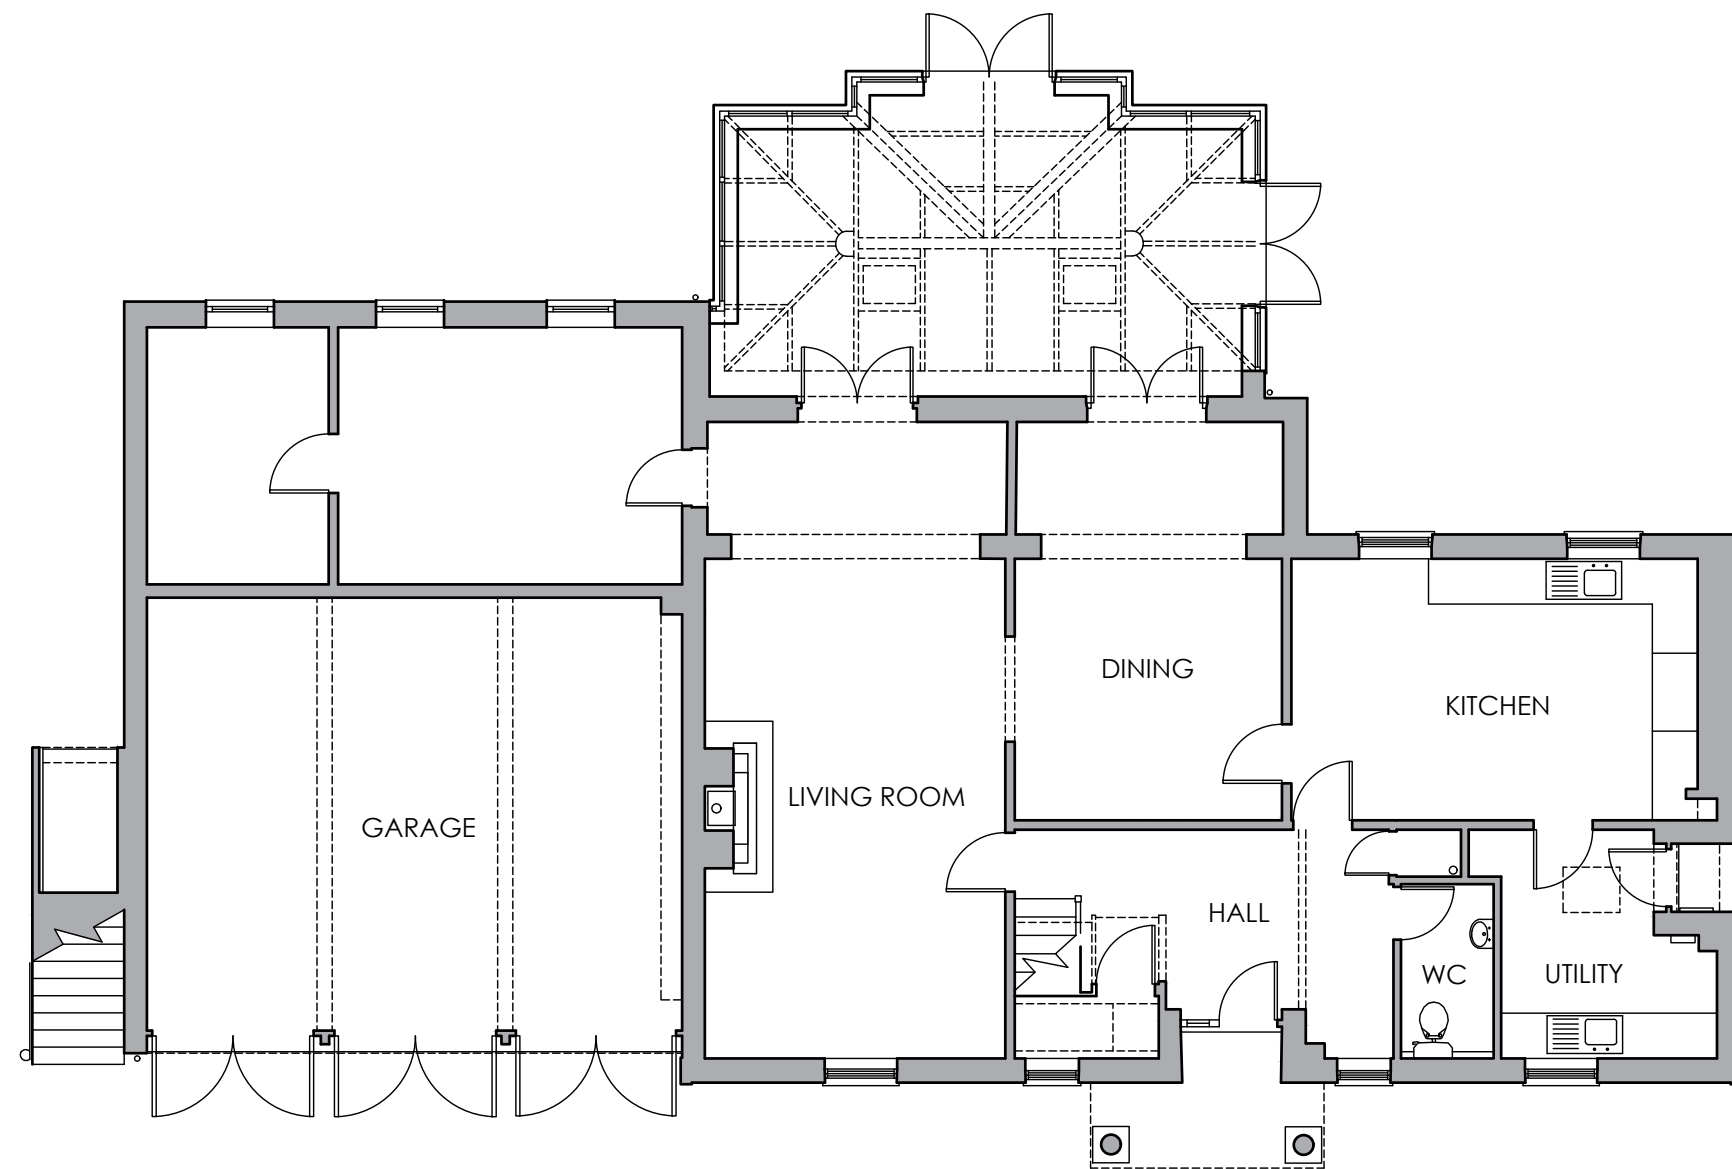

Revision	Date	Initials	Notes
Project			

HENTON
Furlong House

Title
Ground Floor Plan
As Existing

Stage
SURVEY

0² benjamin + beauchamp
 architecture design conservation
 the borough studios, the borough,
 wedmore, somerset BS28 4EB
 T 01934 713313 F 01934 713314

Drawn By: EH Date: 17/11/2023 Scale: 1:100@A3
 Drawing No. 1010.S.002 -

